

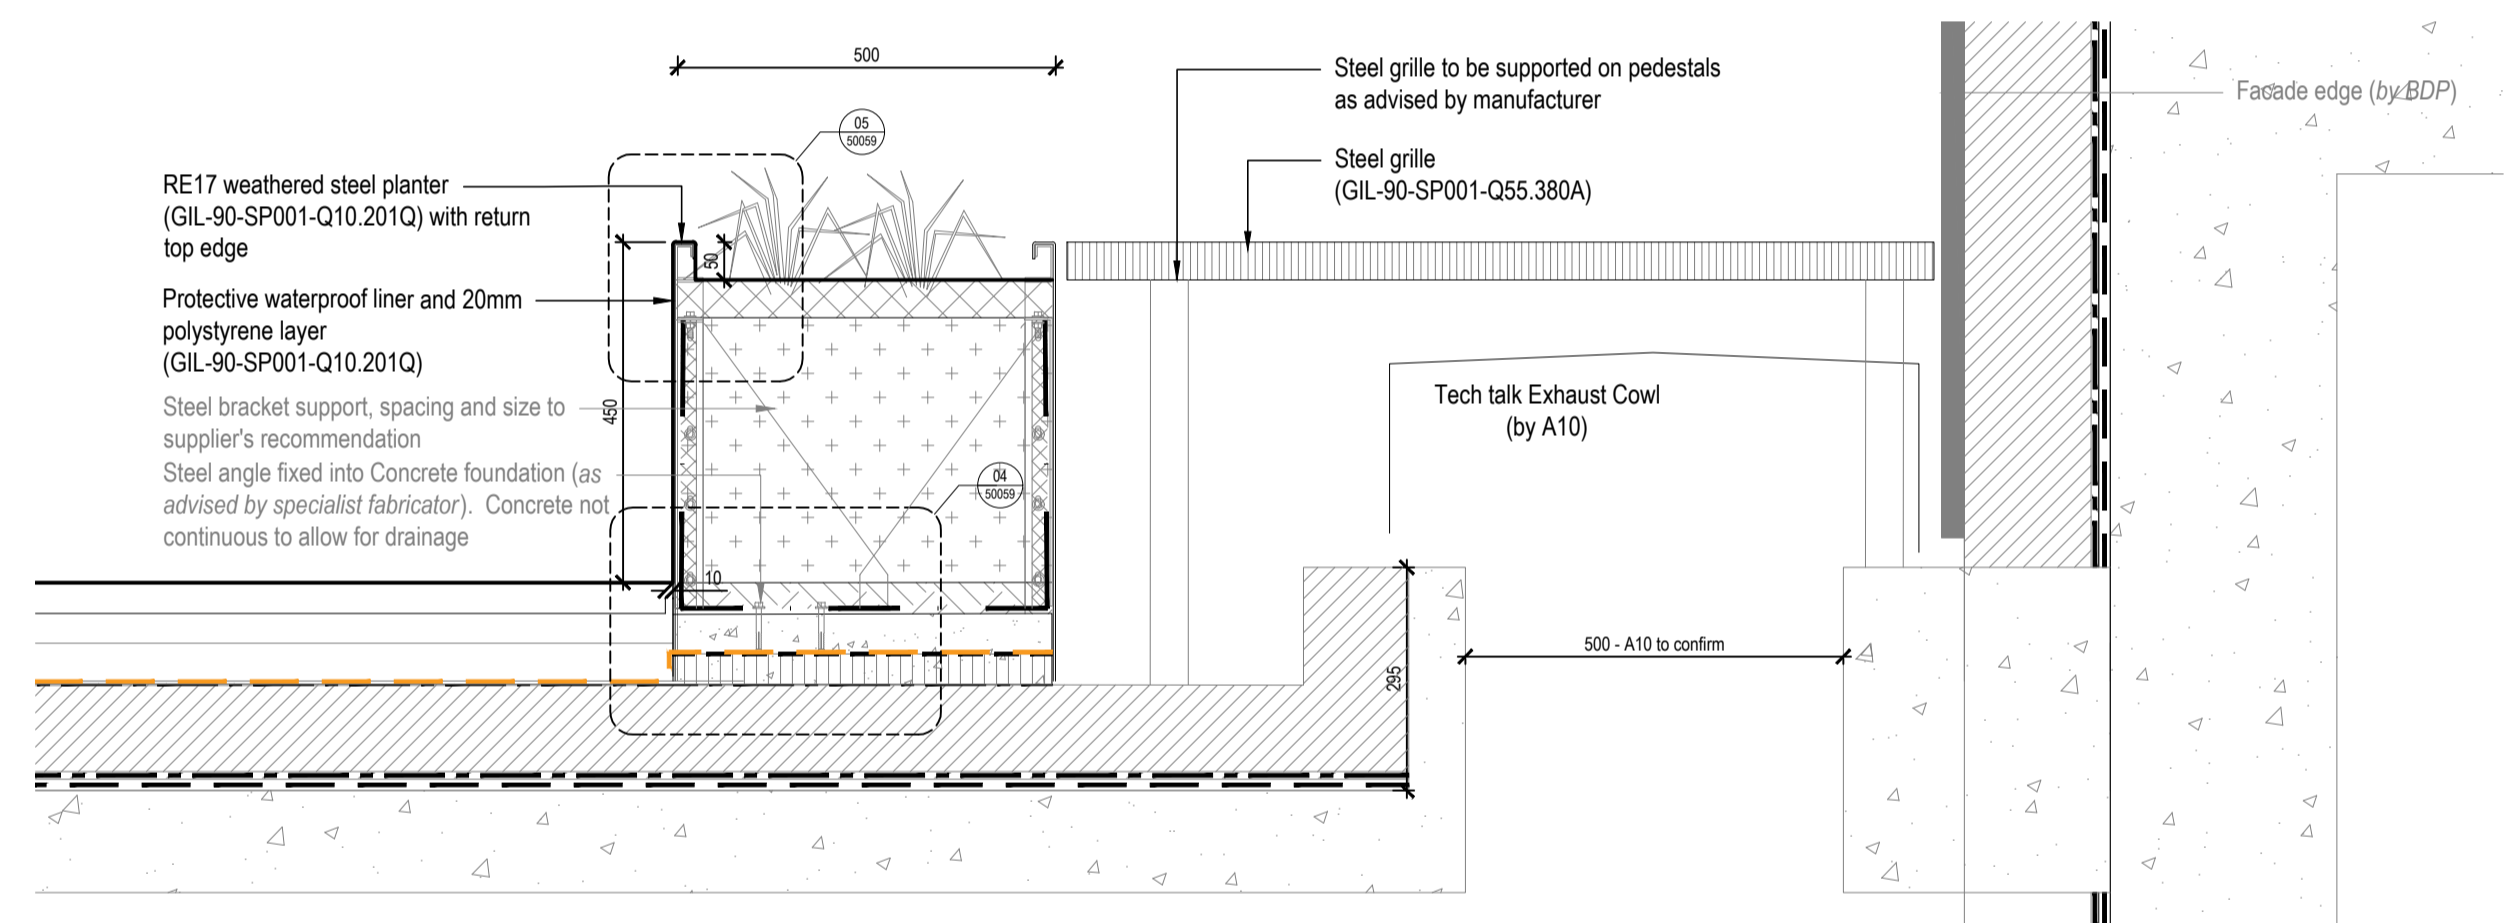



NOTES:
1.0 Do not scale from drawing, use figured dimensions only
1.1 All dimensions to be checked onsite
1.2 This drawing to be read in conjunction with all other Gillespies drawings and specifications
1.3 For General Arrangement Landscape Plan, refer to KXC-A-001-L-GIL-00-11201
1.4 For Hard Materials, refer to KXC-A-001-L-GIL-00-11211 / 11212 / 11213 / 11214 / 11215
1.5 For Walls and Edges, refer to KXC-A-001-L-GIL-00-11221 / 11222 / 11223 / 11224 / 11225
1.6 For Overall Levels Plan, refer to KXC-A-001-L-GIL-00-11232
1.7 For Detailed Levels, refer to KXC-A-001-L-GIL-00-11231 / 11232 / 11233 / 11234 / 11235
1.8 For Landscape Roof specifications refer to KXC-A-001-L-GIL-90-SP001
1.9 For Waterscapes information refer to KXC-A-001-A-WSL-91-09802 / 11201 / 50002 / 50003 / 50004 / 50005 / RP001 / RP002

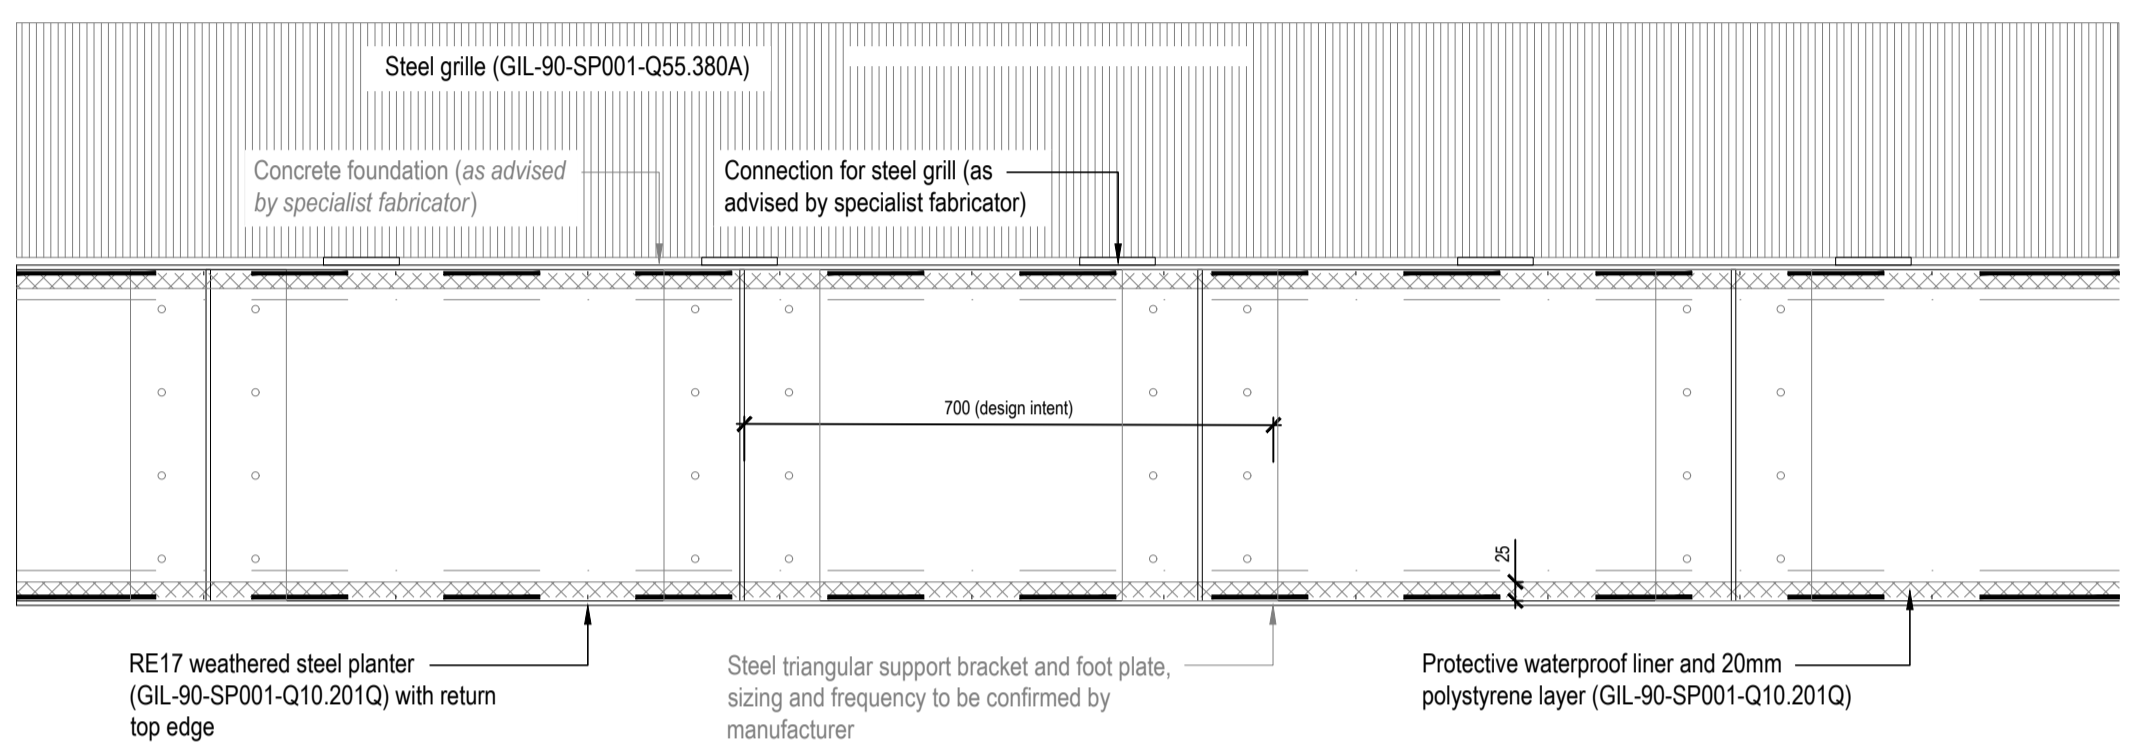


01 Typical Edge Type RE17 (450mm Planter) - Plan and Section
Scale 1:10 @ A1

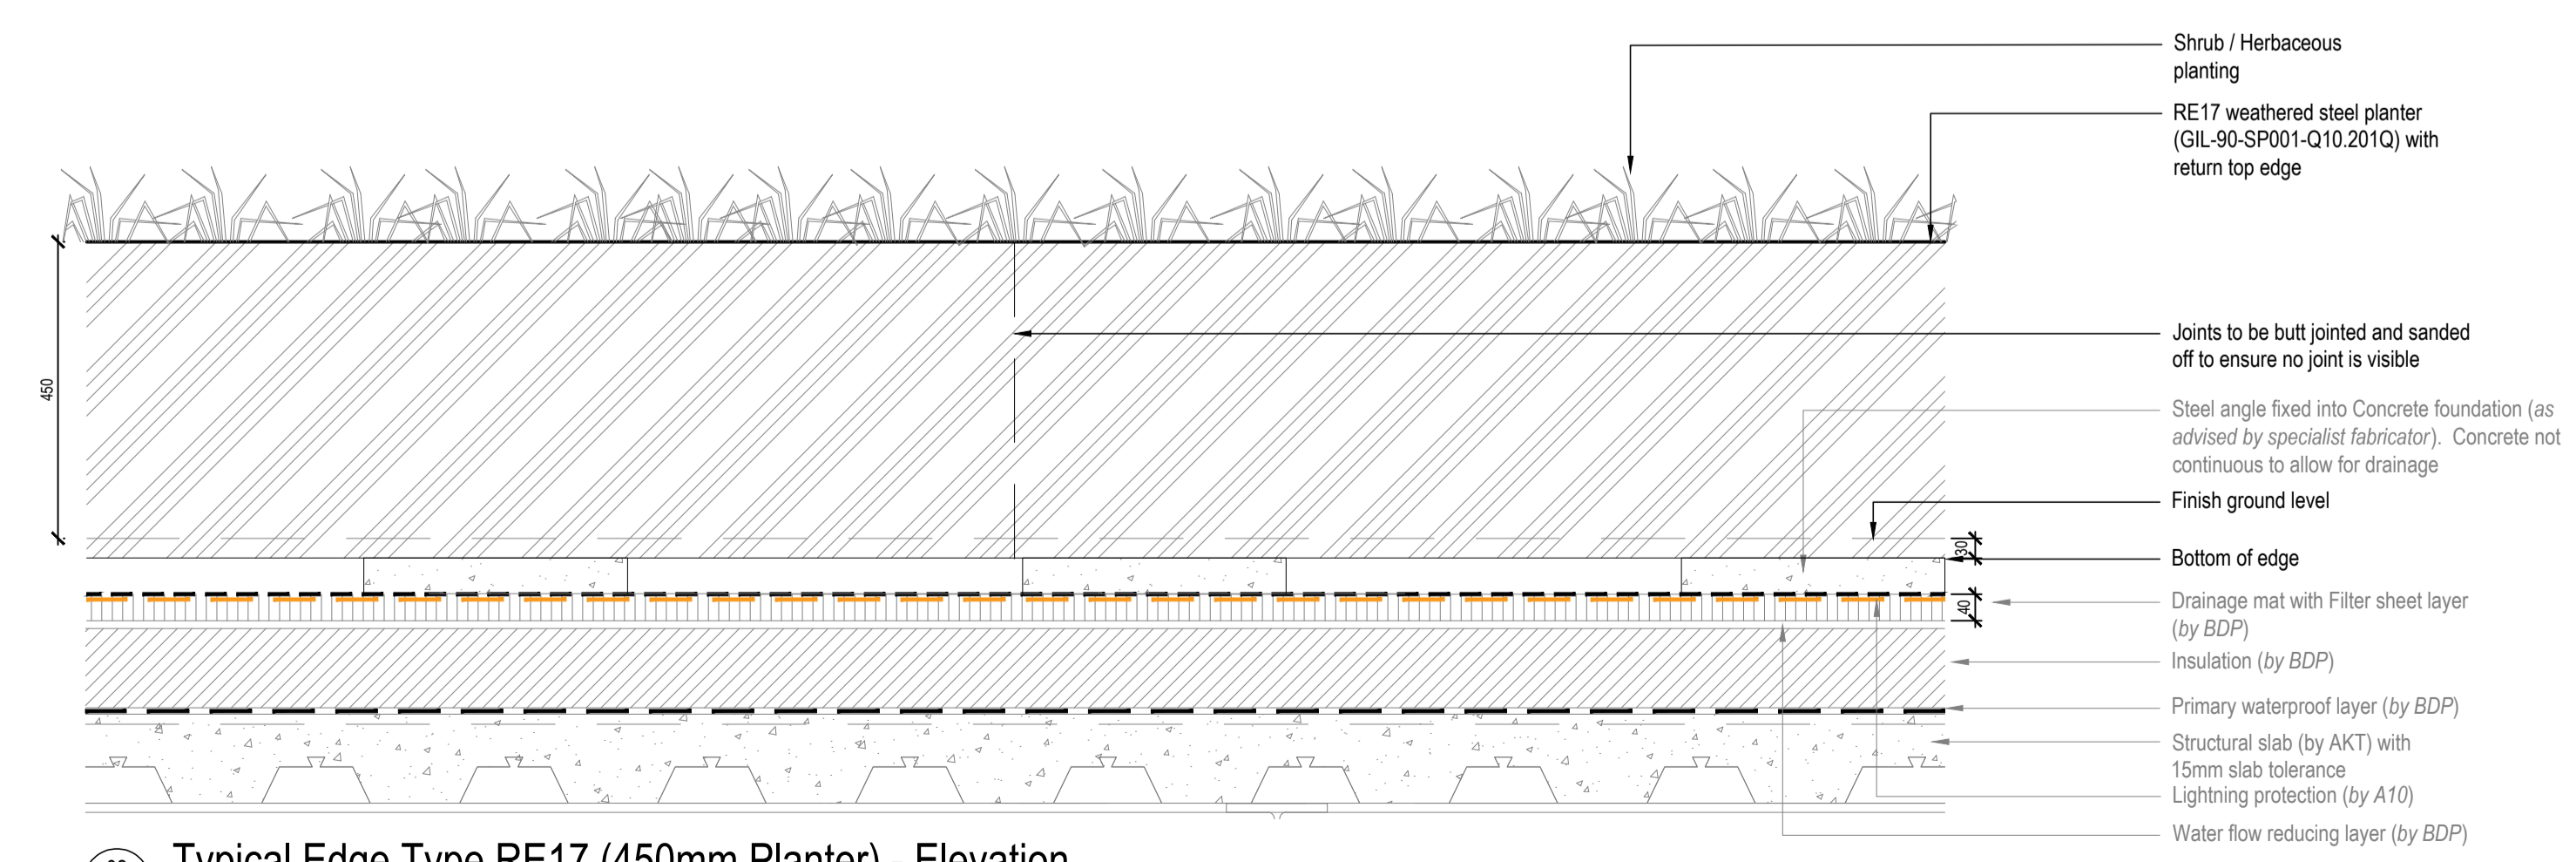

02 Typical Edge Type RE17 (450mm Planter) - Elevation
Scale 1:10 @ A1

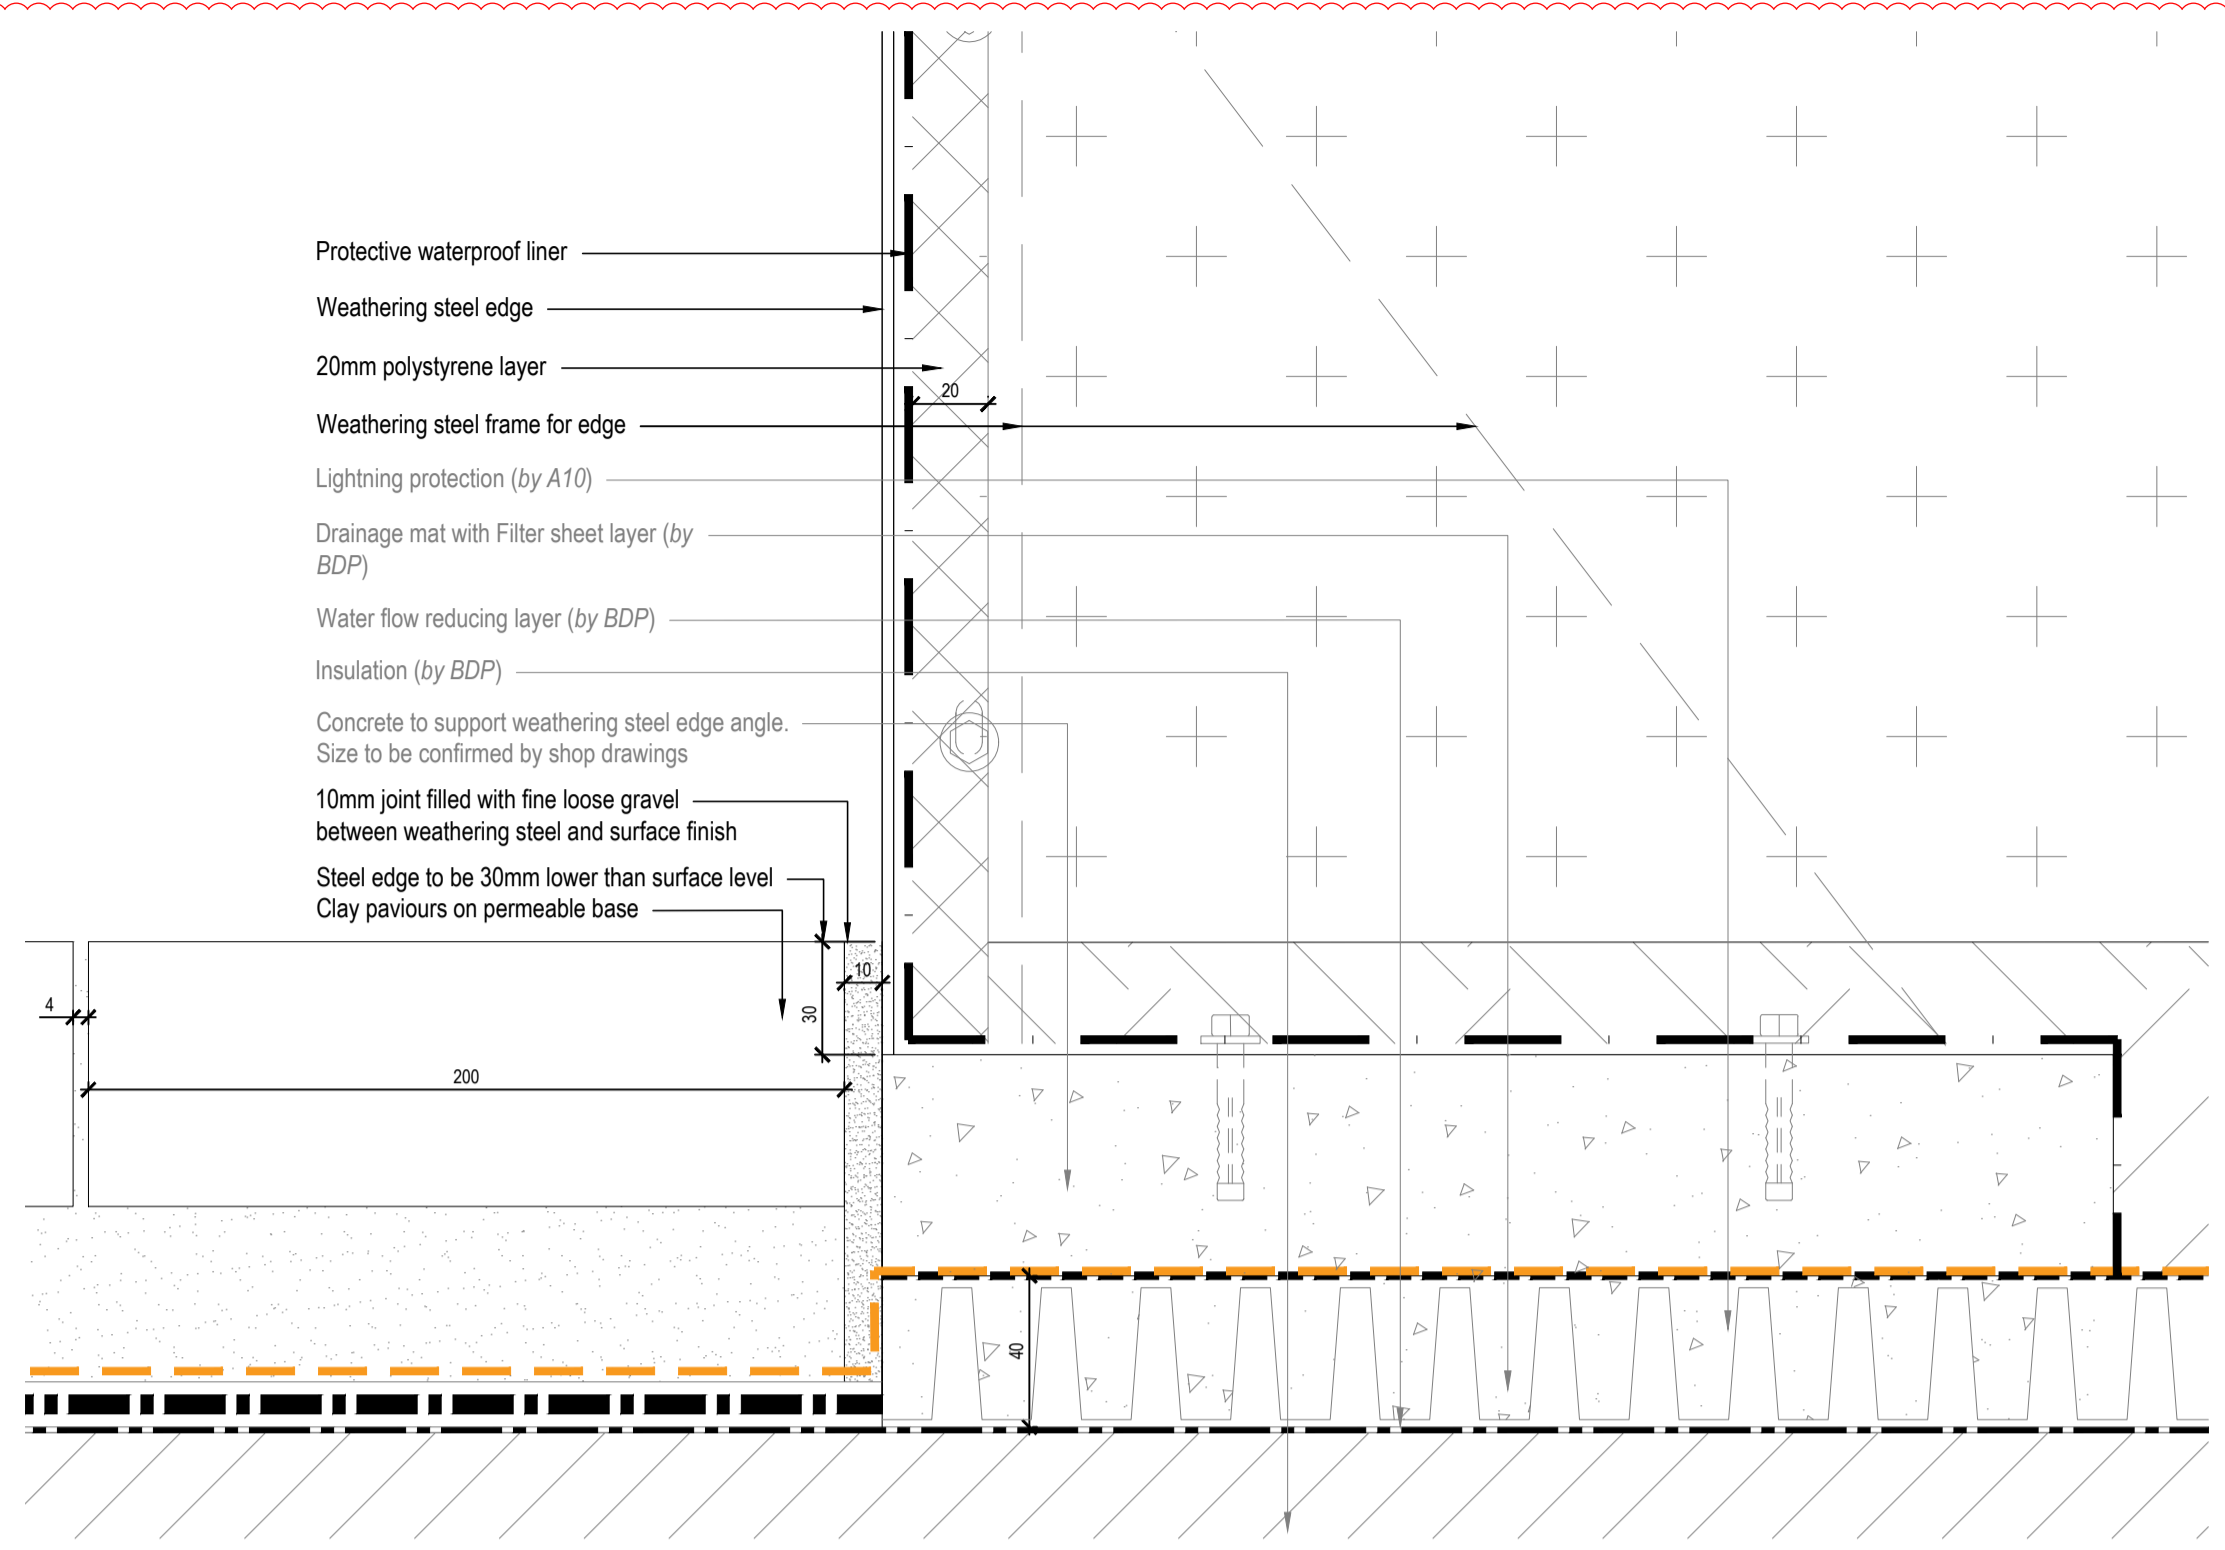


04 Inset detail - Interface with RP4 and edge at bottom
Scale 1:2 @ A1

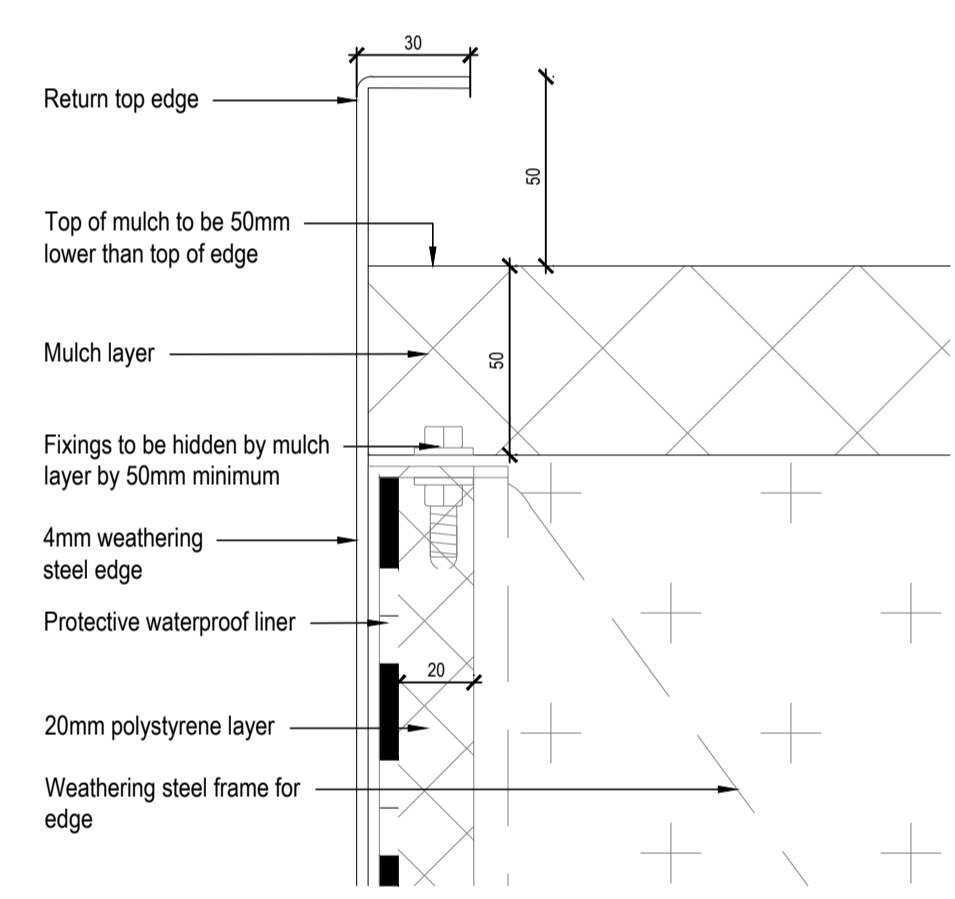

05 Inset detail - Top Edge
Scale 1:2 @ A1

NOTE:
SHOP DRAWINGS WILL BE REQUIRED FOR ALL WEATHERING STEEL EDGES AND APPROVED BY EMPLOYER

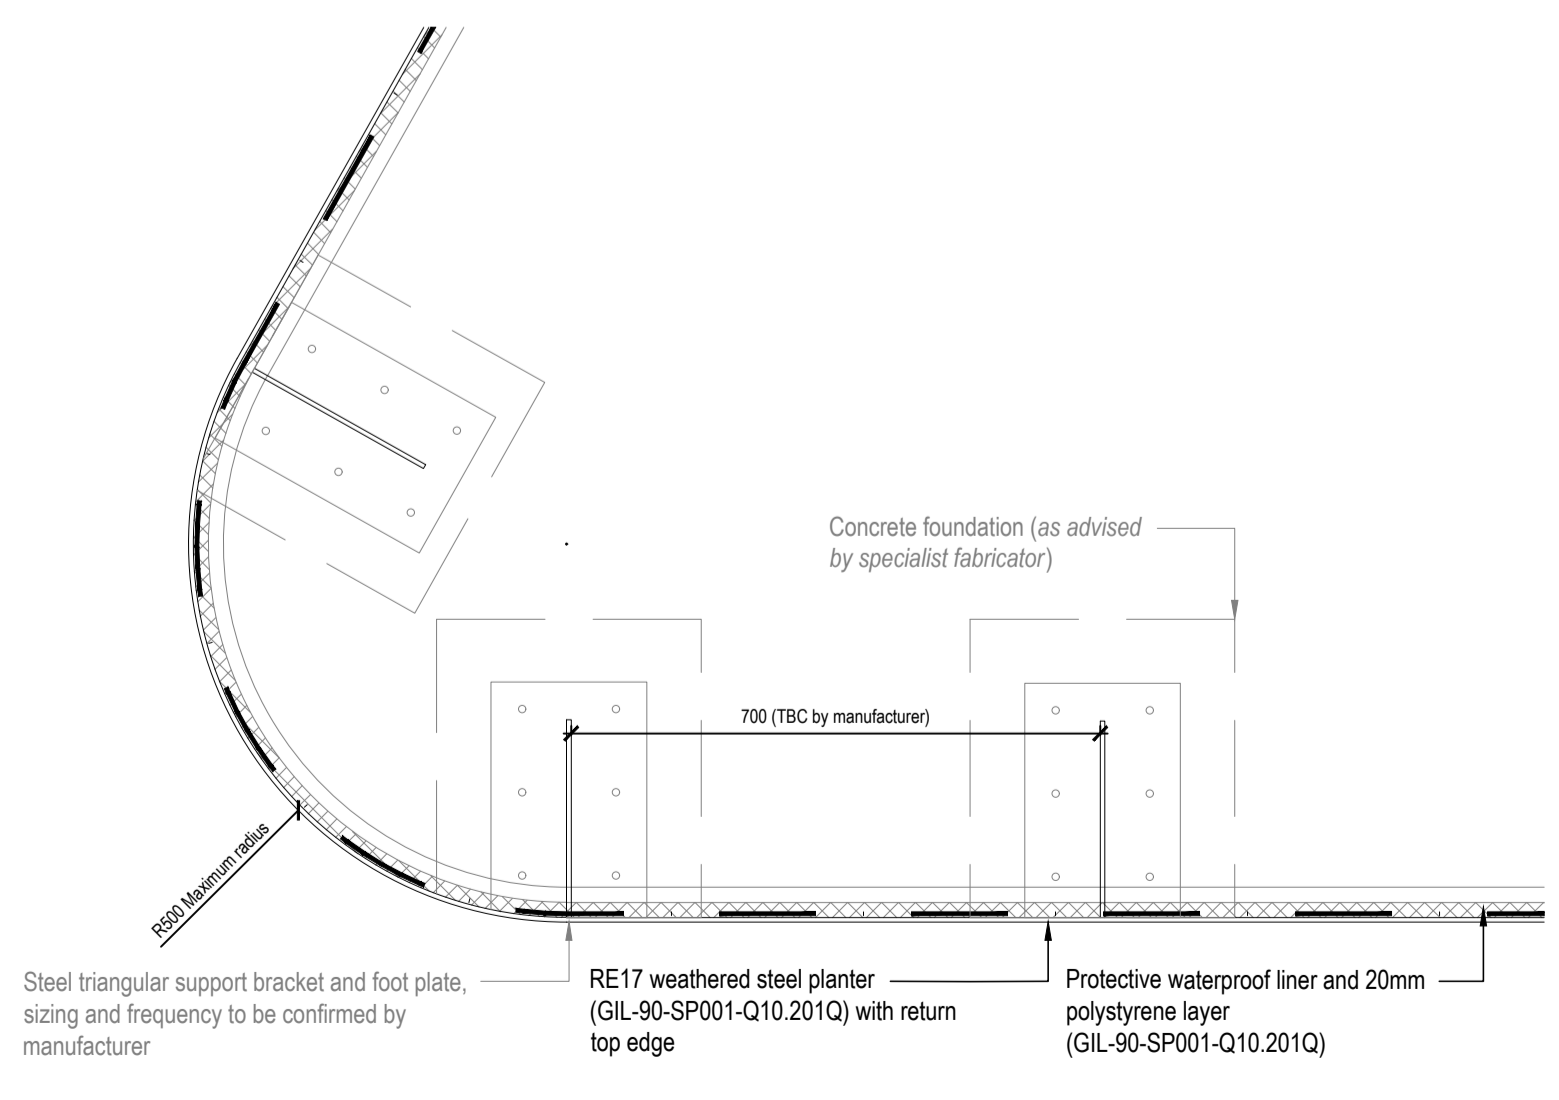

03 Typical Edge Type RE17 (450mm Planter) - Plan of curved radius
Scale 1:10 @ A1

T02	Stage 4 Update	SH	AM	15.12.17
T01	Stage 4 Issue	SH	AM	29.09.17

GILLESPIES

1 St John's Square, London EC1M 4DH
P: 020 7233 2529 F: 020 7233 3900 E: design.london@gillespies.co.uk

© copyright GILLESPIES LLP, all rights reserved

FOR TENDER

Date:	29.09.17
Project No:	P2007133
Scale:	AS SHOWN
Size:	A1
Drawn:	MB
Checked:	AM
Drawing No:	KXC-A-001-L-GIL-90-50059
Rev:	T02

