


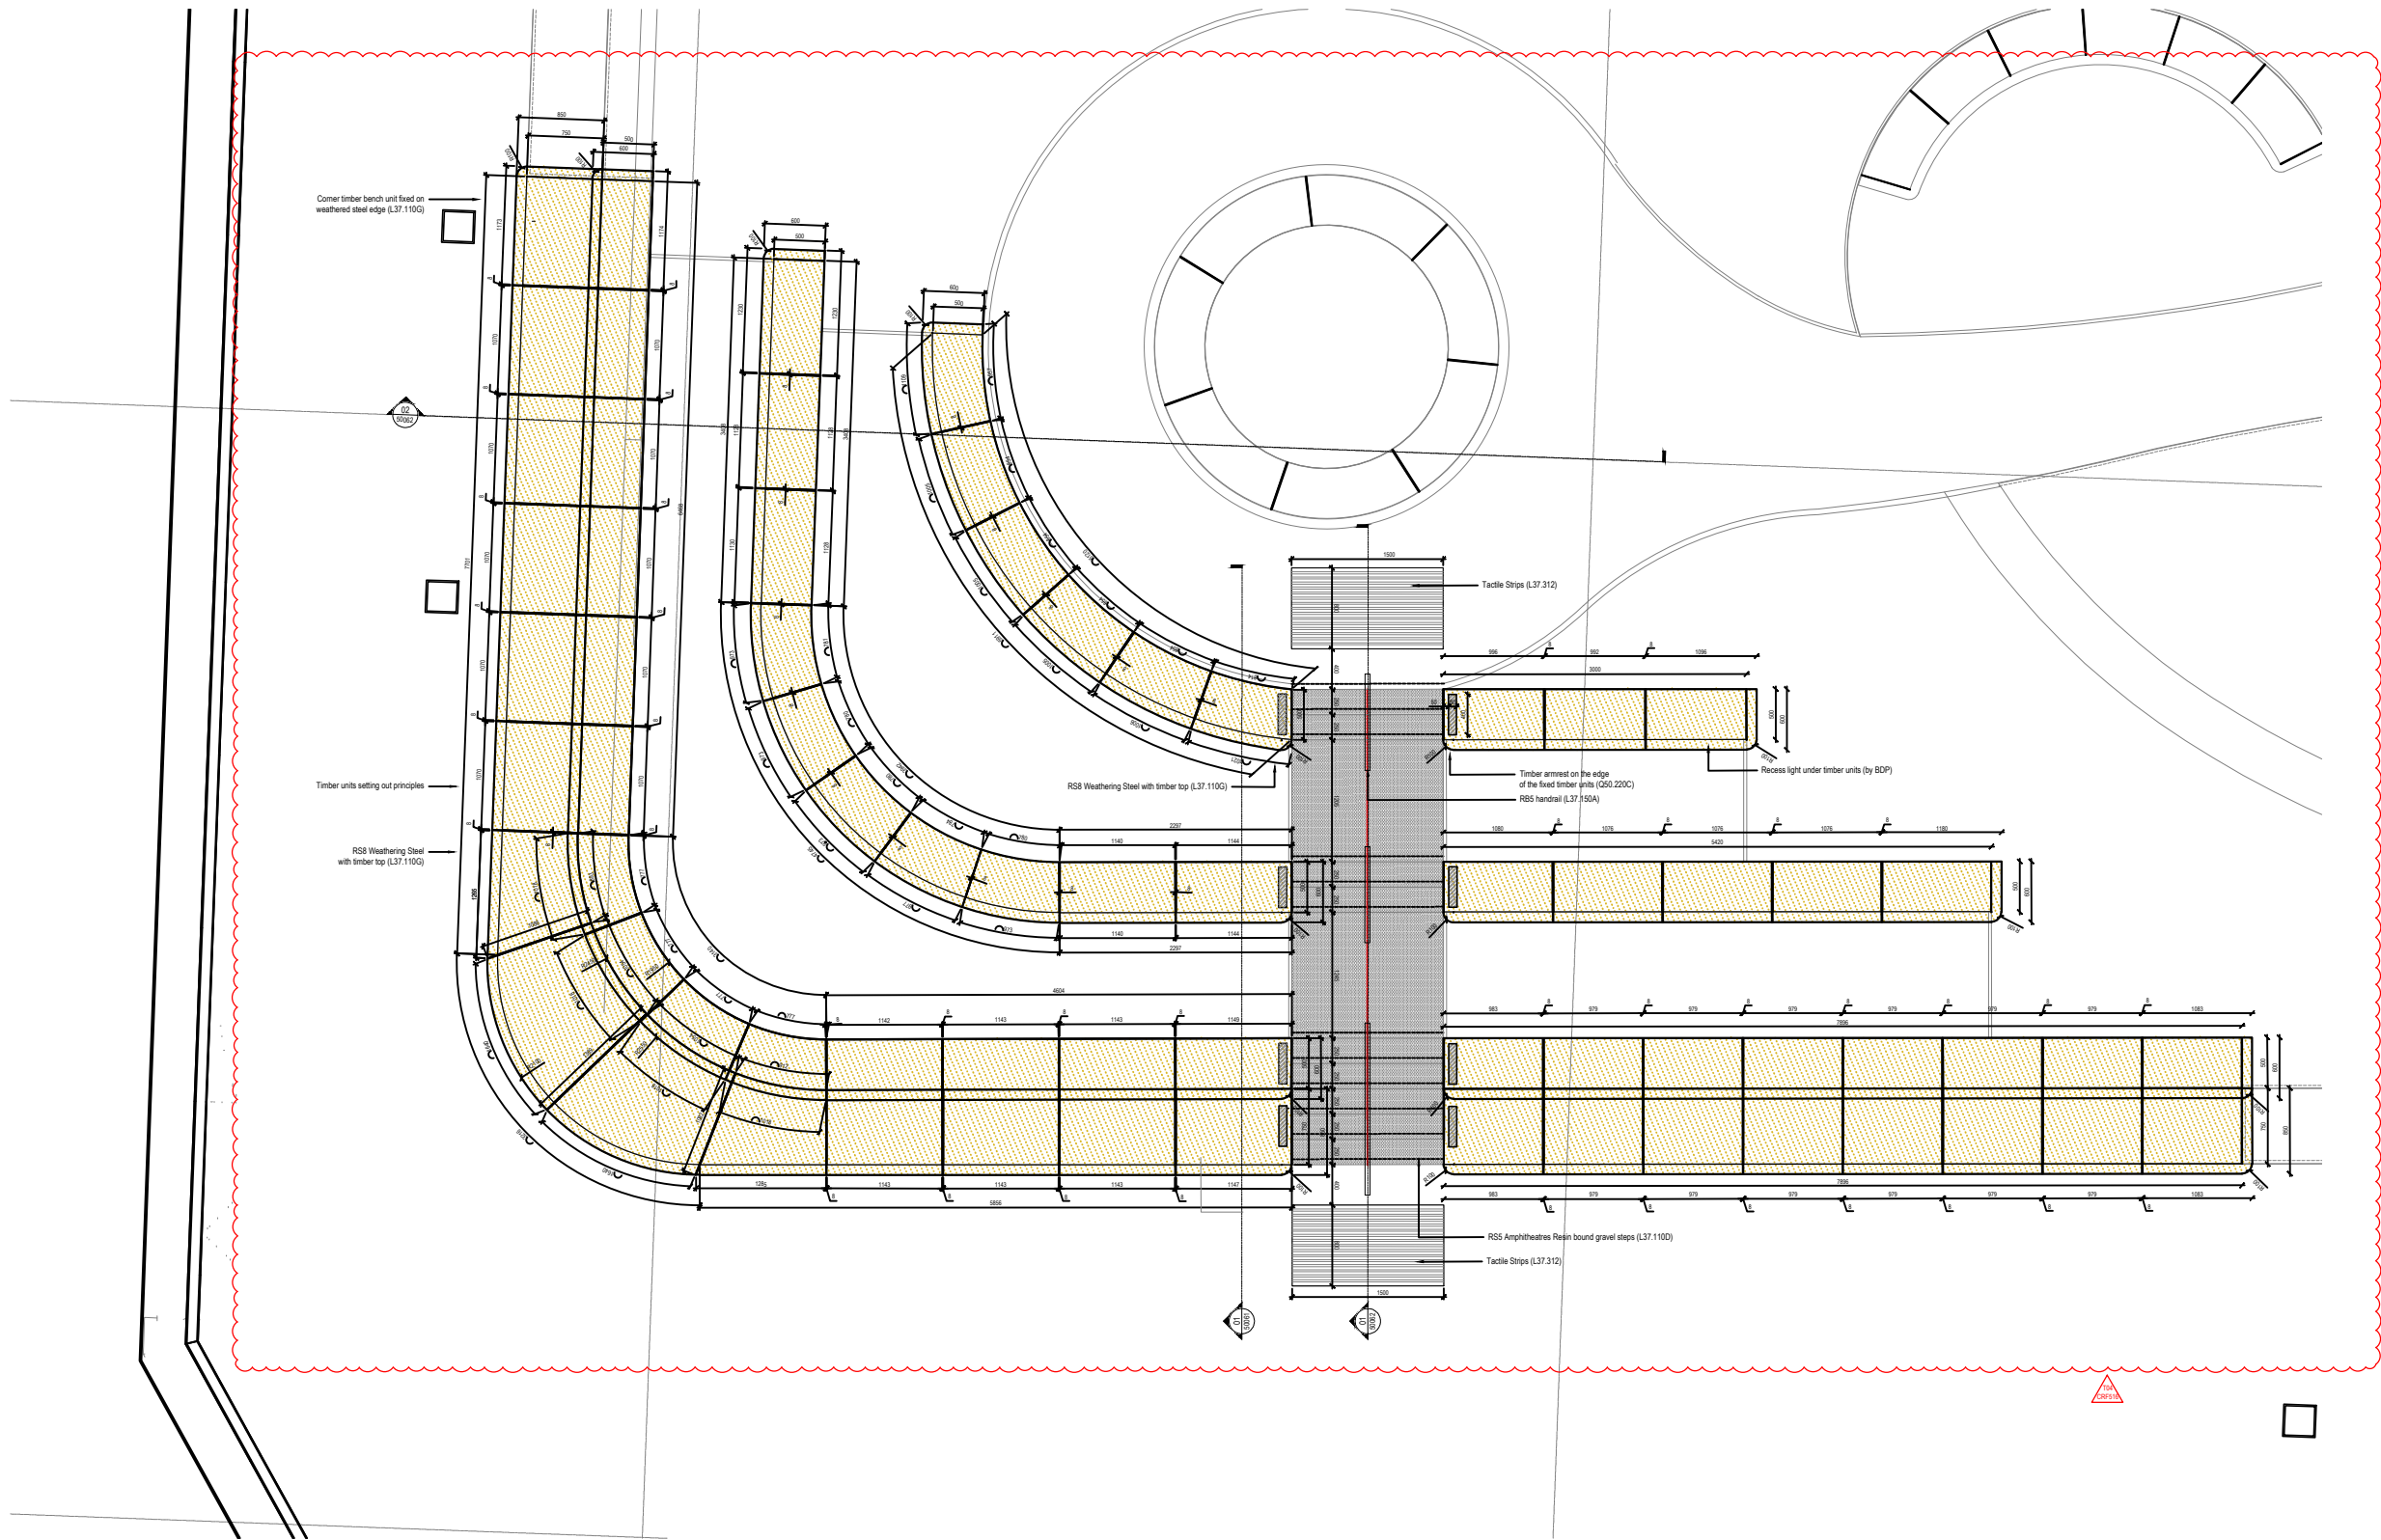

NOTE:
SHOP DRAWINGS WILL BE REQUIRED FOR ALL
WEATHERING STEEL EDGES AND APPROVED BY
EMPLOYER

NOTE:
Allow for 50% of units to be openable.
Access to timber bench storage will be lockable


01 Plateau Amphitheatre plan
Scale 1: 25 @ A0

NOTES:
1.0 Do not scale from drawing, use figured dimensions only
1.1 All dimensions to be checked on site
1.2 This drawing to be read in conjunction with all other Gillespies drawings and specifications
1.3 For General Arrangement Landscape Plan, refer to KXC-A-001-L-GIL-00-11201
1.4 For Walls and Edges Plans, refer to KXC-A-001-L-GIL-00-11221112211221122411225
1.5 For Detailed Levels Plans, refer to KXC-A-001-L-GIL-00-112211122112231122411225
1.6 For Landscape Roof specifications refer to KXC-A-001-L-GIL-00-SP001
1.7 For Bench schedule, refer to KXC-A-001-L-GIL-00-SH003

T04	For Tender (CRP 516)	SH	AM	31.03.20
T03	For Tender (CRP 137)	SH	AM	04.04.18
T02	Stage 4 Update	SH	AM	15.12.17
T01	Stage 4 Issue	CD	AM	29.09.17
P01	Issued for Stage 4 (75% ISSUE)	MB	SH	21.07.17
P00	Issued for Stage 3	SH	AM	25.01.17

GILLESPIES
100 Alders Square, London EC3A 4DF
P: 020 7320 3020 F: 020 7320 3050 E: design@gilispies.co.uk

© copyright GILLESPIES LLP, all rights reserved

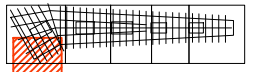

FOR TENDER	
Plateau Amphitheatre detail - Plan	Rev: 25/01/17
	P2007133
	Scale: 1:25
	Sheet: A0
Drawing No: KXC-A-001-L-GIL-90-50060	Author: SH
	Checker: AM
T04	