



NOTES:
1.0 Do not scale from drawing, use figured dimensions only
1.1 All dimensions to be checked onsite
1.2 This drawing to be read in conjunction with all other Gillespies drawings and specifications
1.3 For General Arrangement Landscape Plan, refer to KXC-A-001-L-GIL-00-11201
1.4 For Hard Materials, refer to KXC-A-001-L-GIL-00-11211 / 11212 / 11213 / 11214 / 11215
1.5 For Walls and Edges, refer to KXC-A-001-L-GIL-00-11221 / 11222 / 11223 / 11224 / 11225
1.6 For Overall Levels Plan, refer to KXC-A-001-L-GIL-00-11232
1.7 For Detailed Levels, refer to KXC-A-001-L-GIL-00-11231 / 11232 / 11233 / 11234 / 11235
1.8 For Landscape Roof specifications refer to KXC-A-001-L-GIL-90-SP001

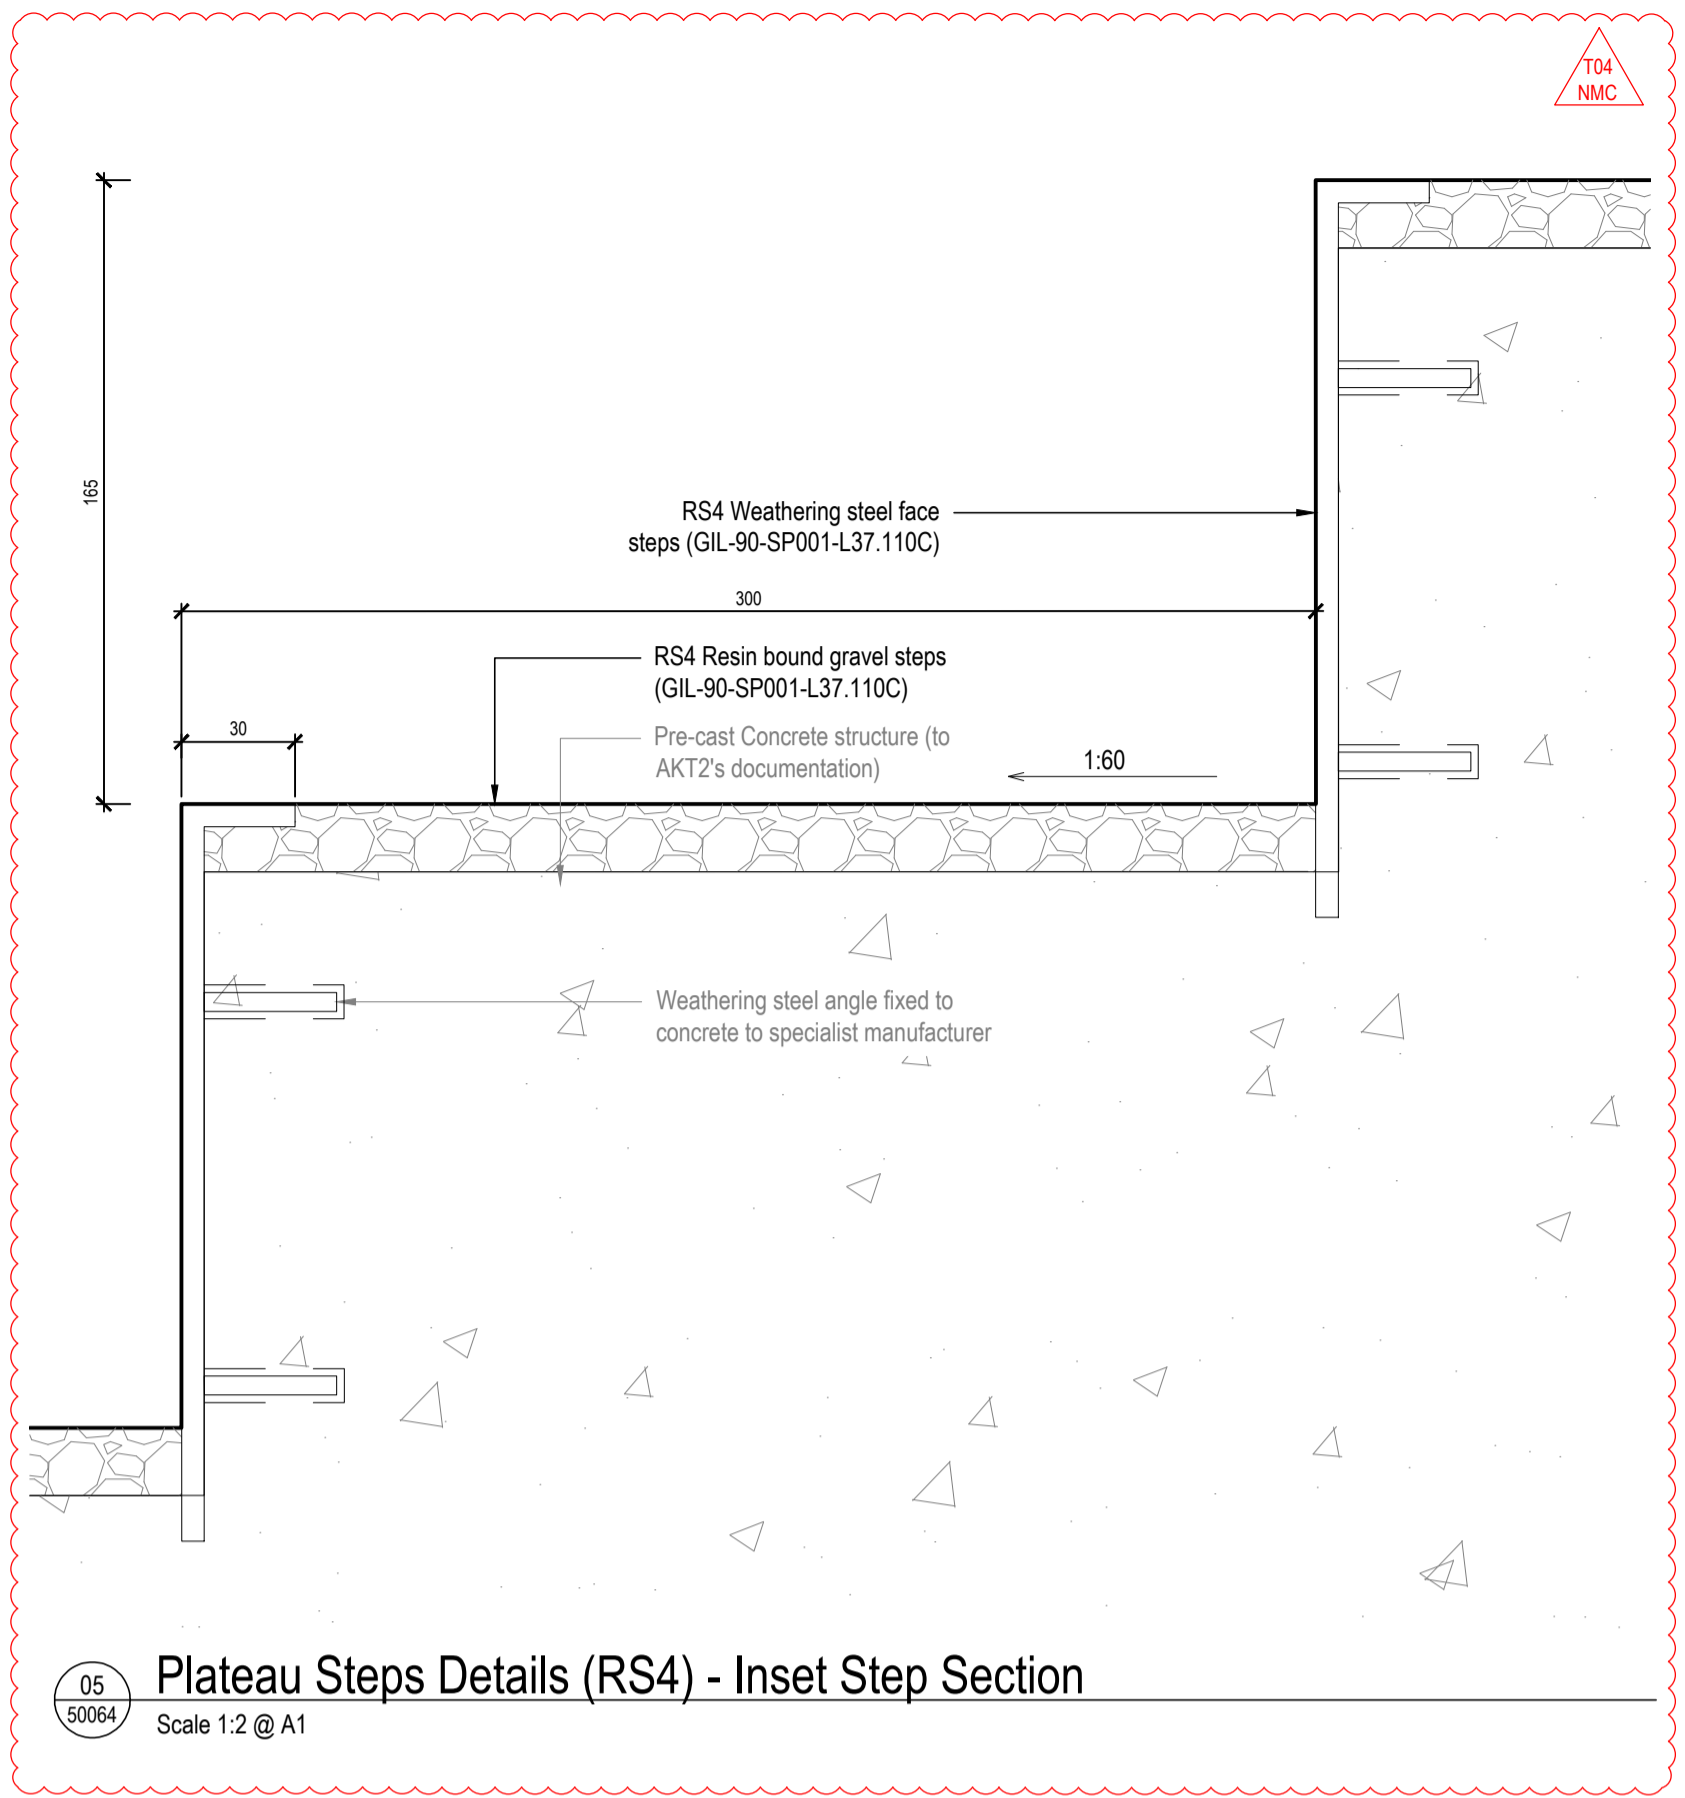


05 50064 Plateau Steps Details (RS4) - Inset Step Section
Scale 1:2 @ A1

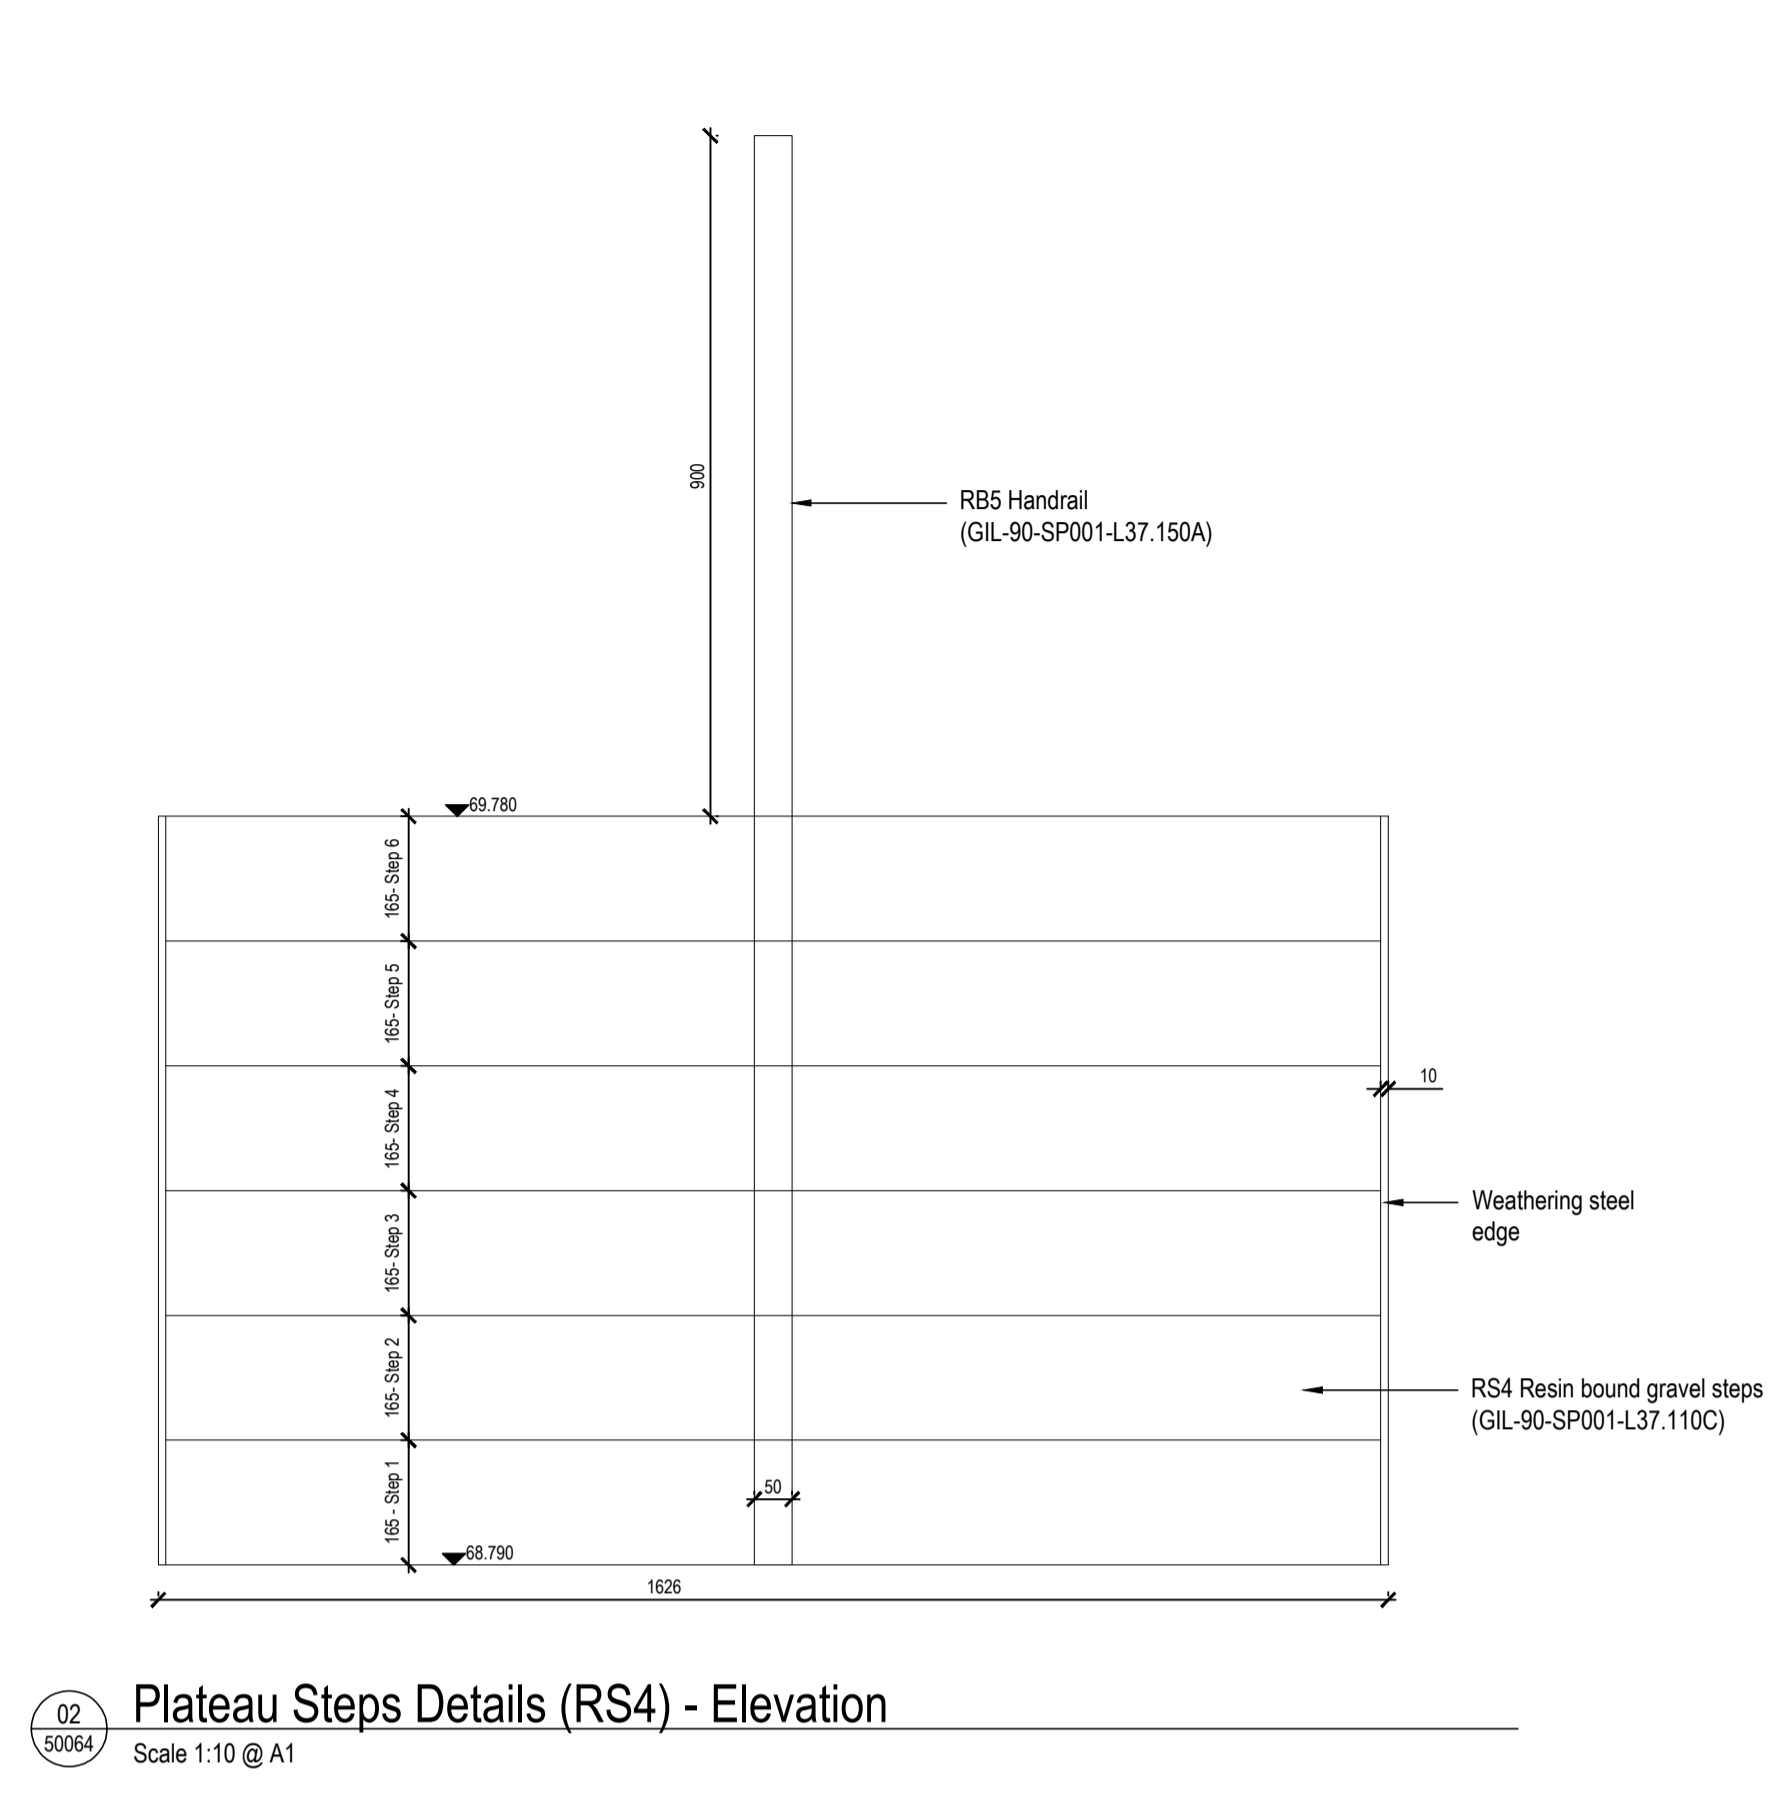


02 50064 Plateau Steps Details (RS4) - Elevation
Scale 1:10 @ A1

NOTE:
SHOP DRAWINGS WILL BE REQUIRED FOR ALL WEATHERING STEEL EDGES AND APPROVED BY EMPLOYER

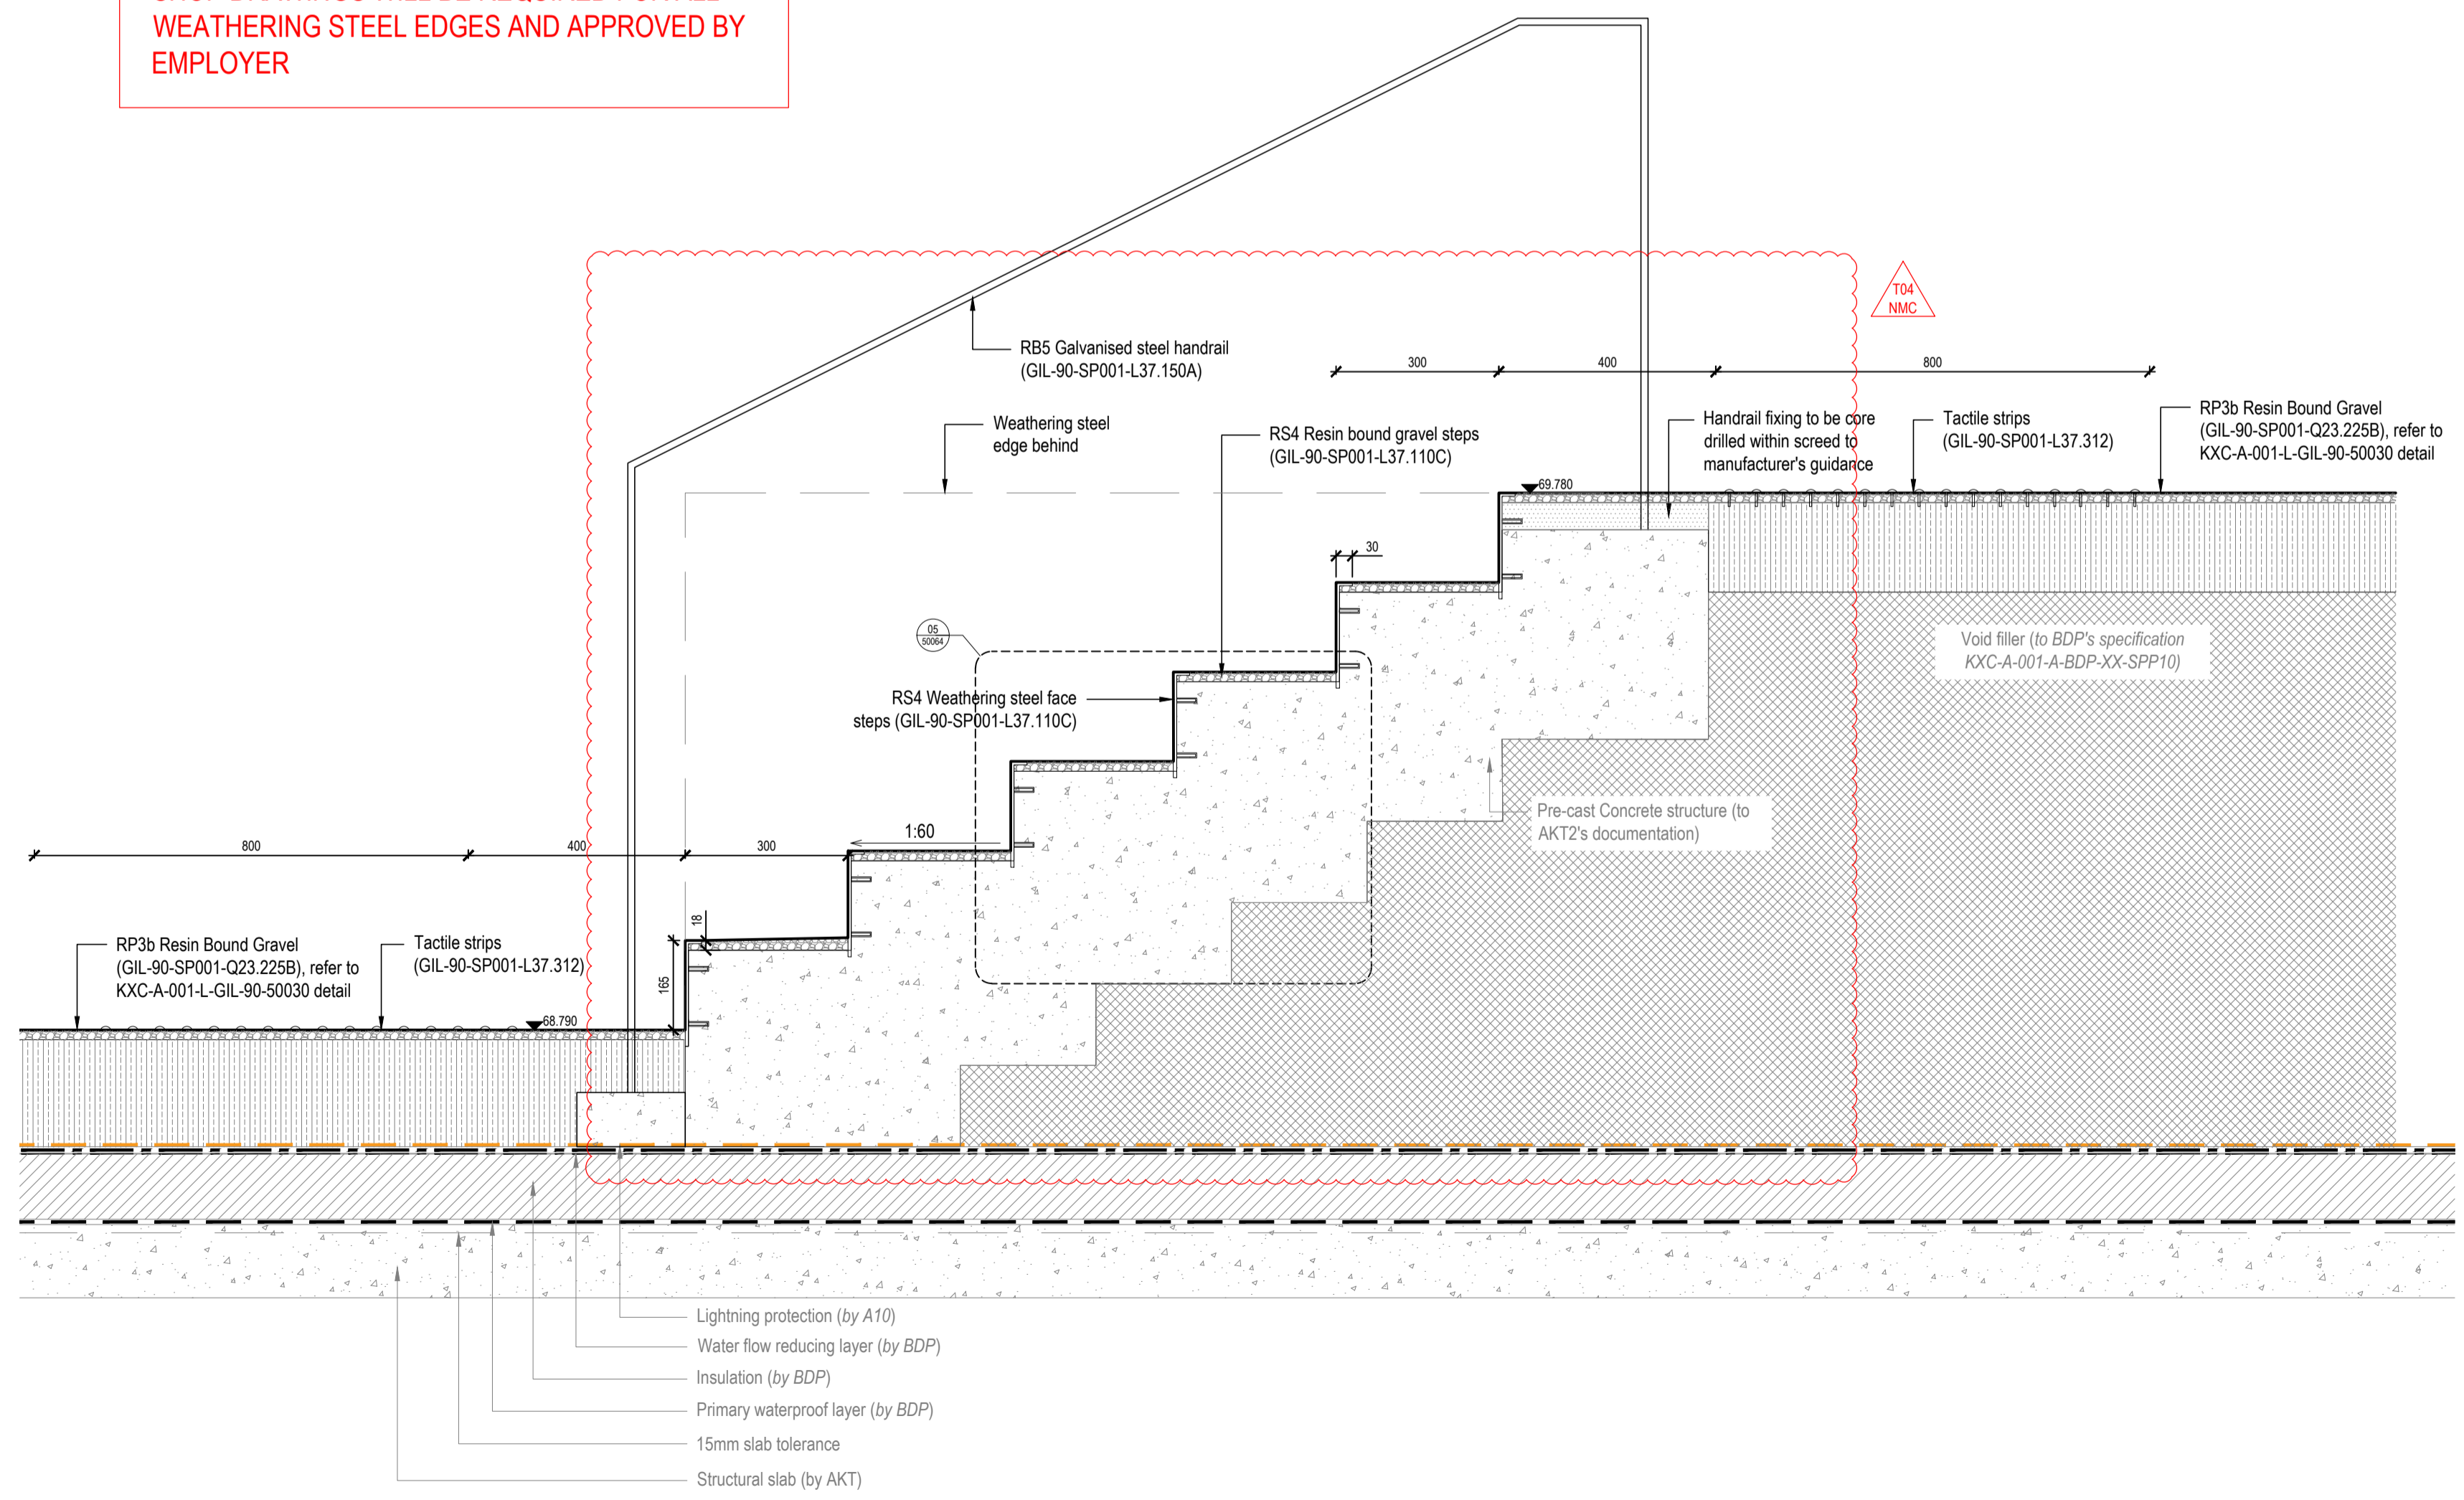

03 50064 Plateau Steps Details (RS4) - Section
Scale 1:10 @ A1

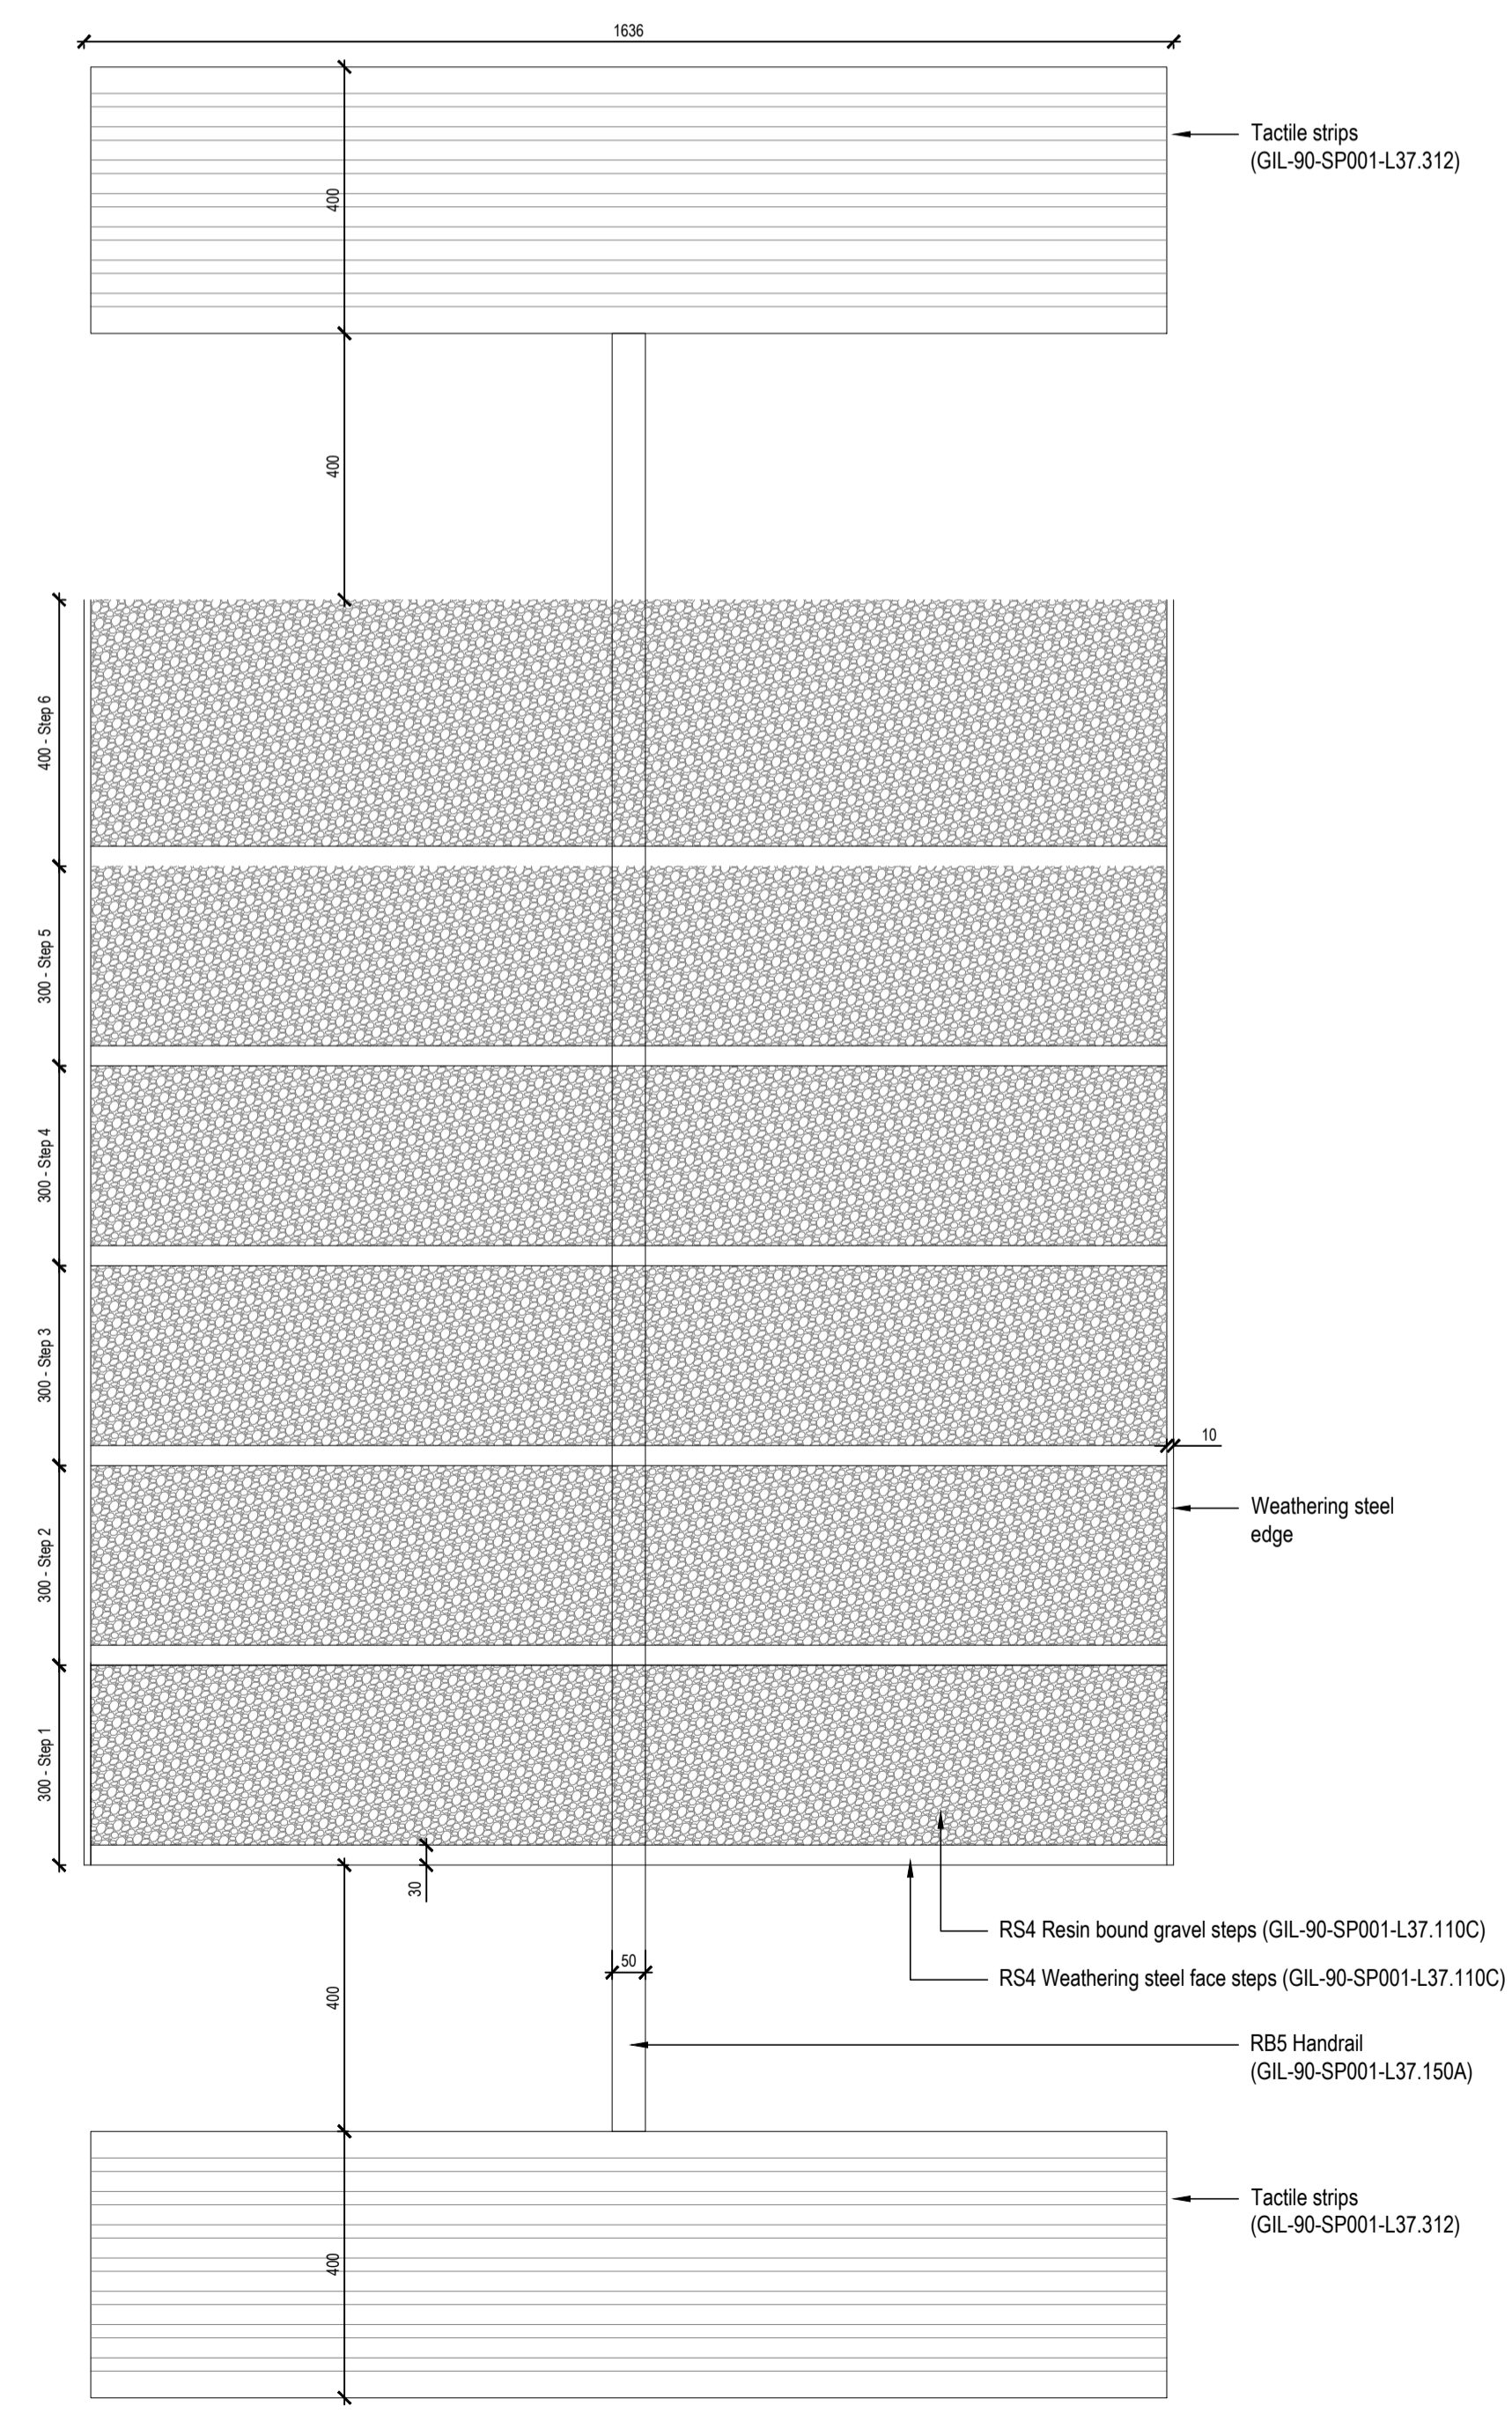


01 50064 Plateau Steps Details (RS4) - Plan
Scale 1:10 @ A1

REVISION	DESCRIPTION	DRAWN	CHECKED	DATE
T04	For Tender (NMC)	SH	AM	03.07.18
T03	For Tender (void former update)	SH	AM	04.04.18
T02	Stage 4 Update	SH	AM	15.12.17
T01	Stage 4 issue	SH	AM	29.09.17
P01	Issued for Stage 4 (95% ISSUE)	MB	AM	11.08.17
P00	Issued for Stage 4 (75% ISSUE)	MB	SH	21.07.17

GILLESPIES

1 St John's Square London EC4M 4DH
P: 020 7253 2529 F: 020 7253 3900 E: design.london@gillespies.co.uk

© copyright GILLESPIES LLP, all rights reserved

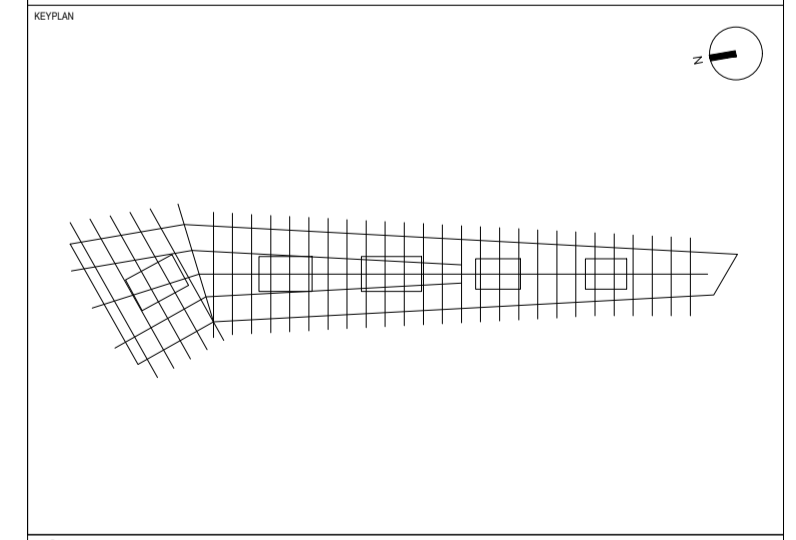

FOR TENDER

Title	Proposed Roof - Plateau Step (RS4) Details	Date	21.07.17
Project No.	P2007133	Scale	AS SHOWN
Sheet	A1	Drawn	MB
Checked	AM	Rev.	T04

