




- NOTES:
- 1.0 Do not scale from drawing, use figured dimensions only
  - 1.1 All dimensions to be checked onsite
  - 1.2 This drawing to be read in conjunction with all other Gillespies drawings and specifications
  - 1.3 For General Arrangement Landscape Plan, refer to KXC-A-001-L-GIL-00-11201
  - 1.4 For Hardworks Plans, refer to KXC-A-001-L-GIL-00-11211 - KXC-A-001-L-GIL-00-11215
  - 1.5 For Detailed Levels Plans, refer to KXC-A-001-L-GIL-00-11241 - KXC-A-001-L-GIL-00-11245
  - 1.6 For Landscape Roof specifications refer to KXC-A-001-L-GIL-90-SP001
  - 1.7 For Roof Bench schedule, refer to KXC-A-001-L-GIL-00-SH003

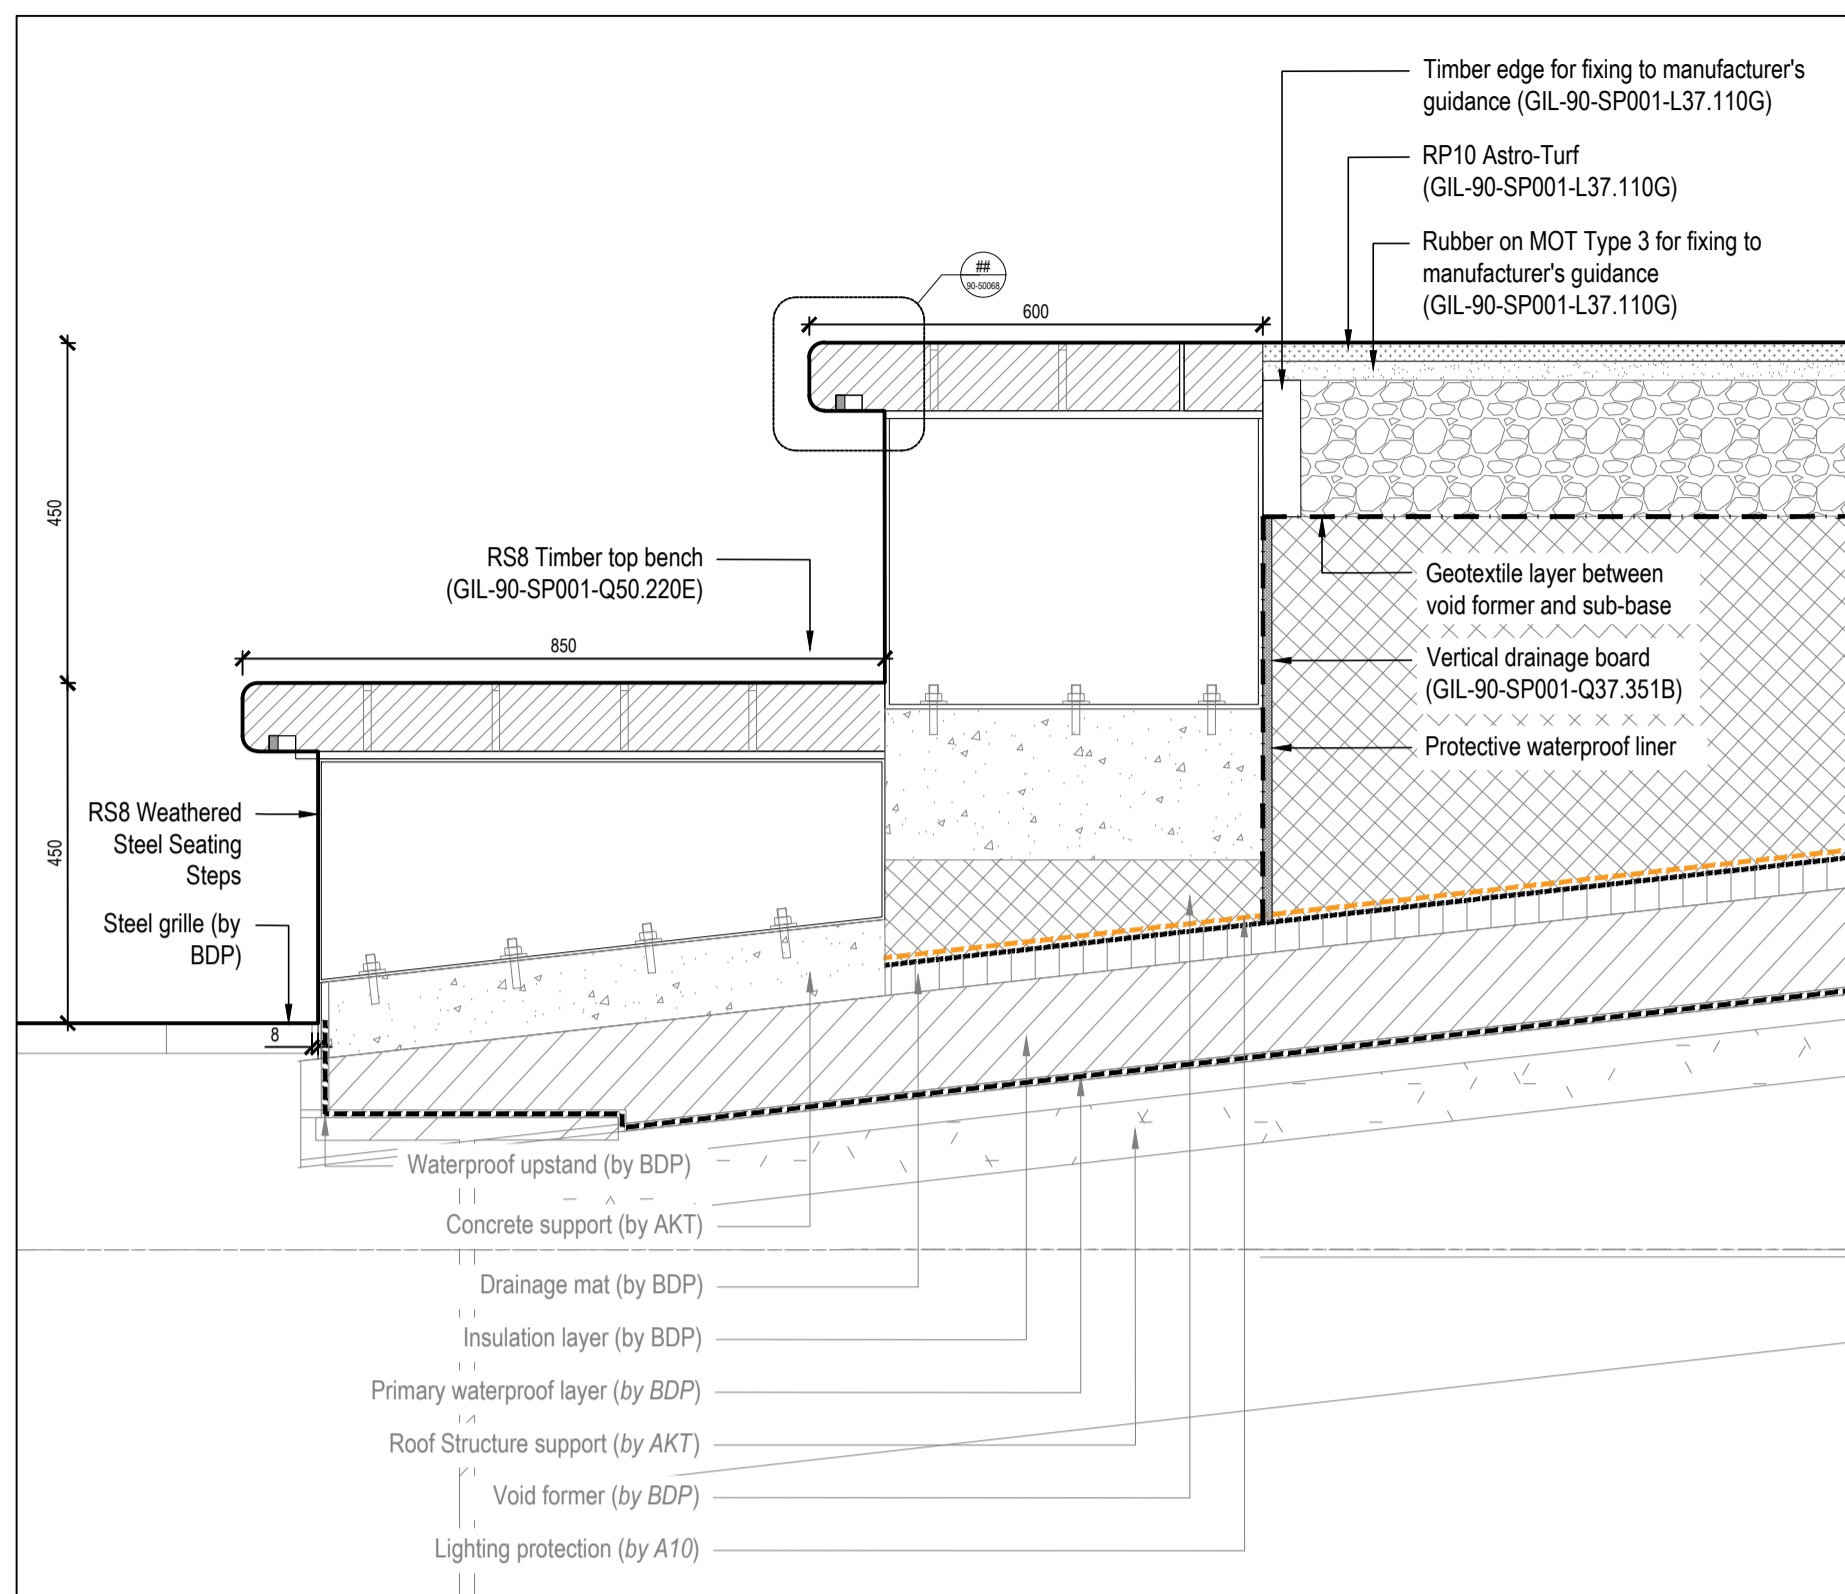


01 RS8 Seating Step & RP10 Astro-turf - Section 01  
Scale 1:10 @ A1

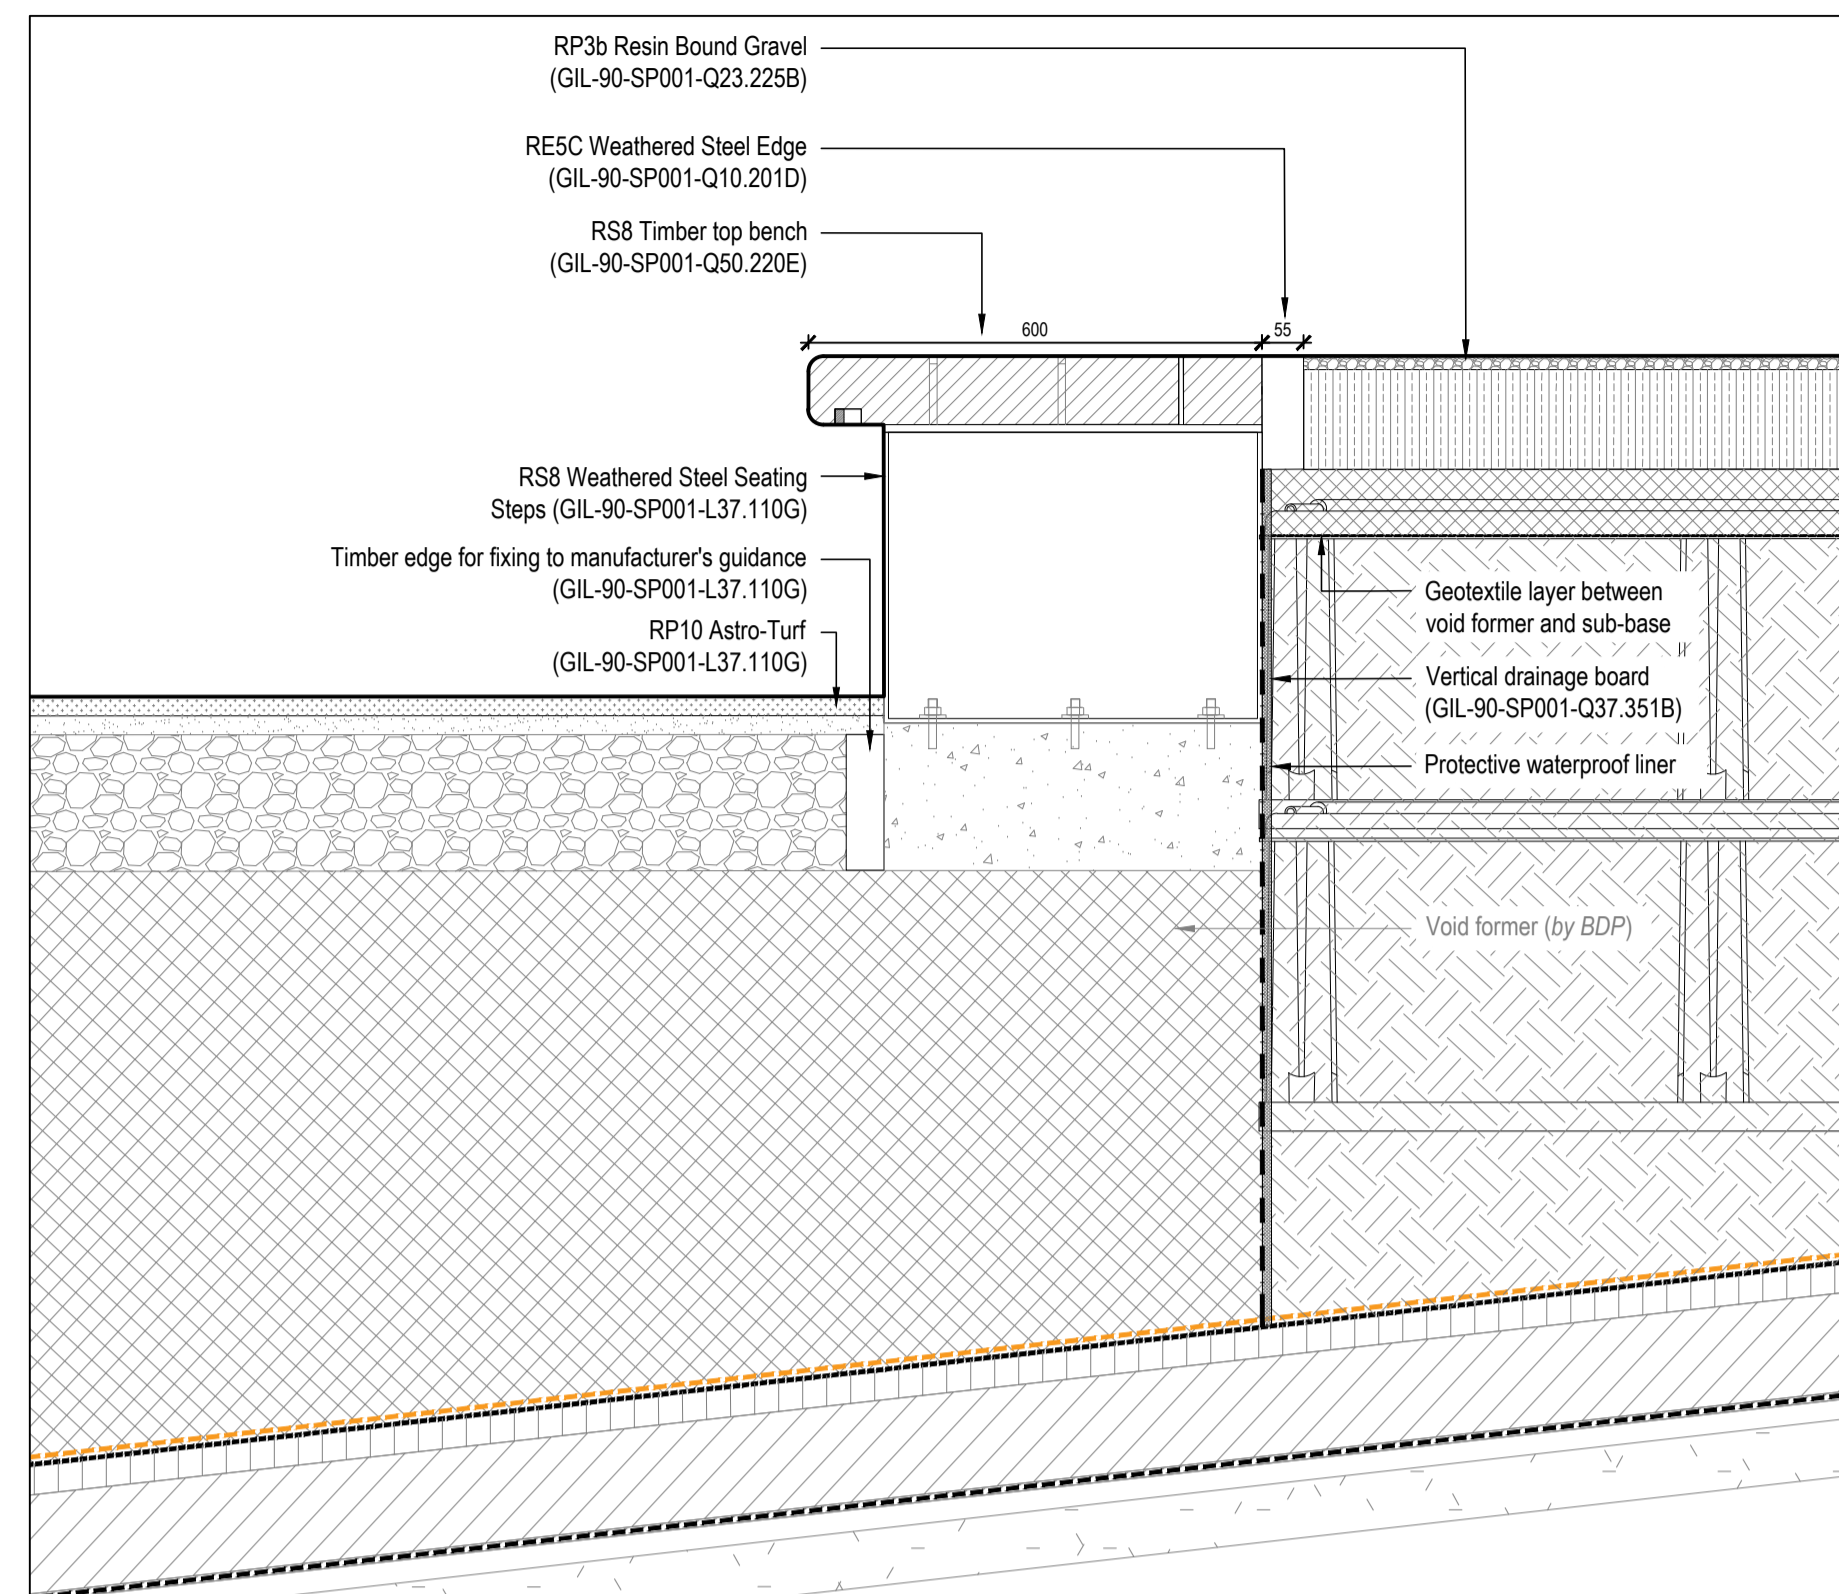


02 RP10 Astro-turf / RS8 Seating Step RP3 Resin Bound Gravel - Section 02  
Scale 1:10 @ A1

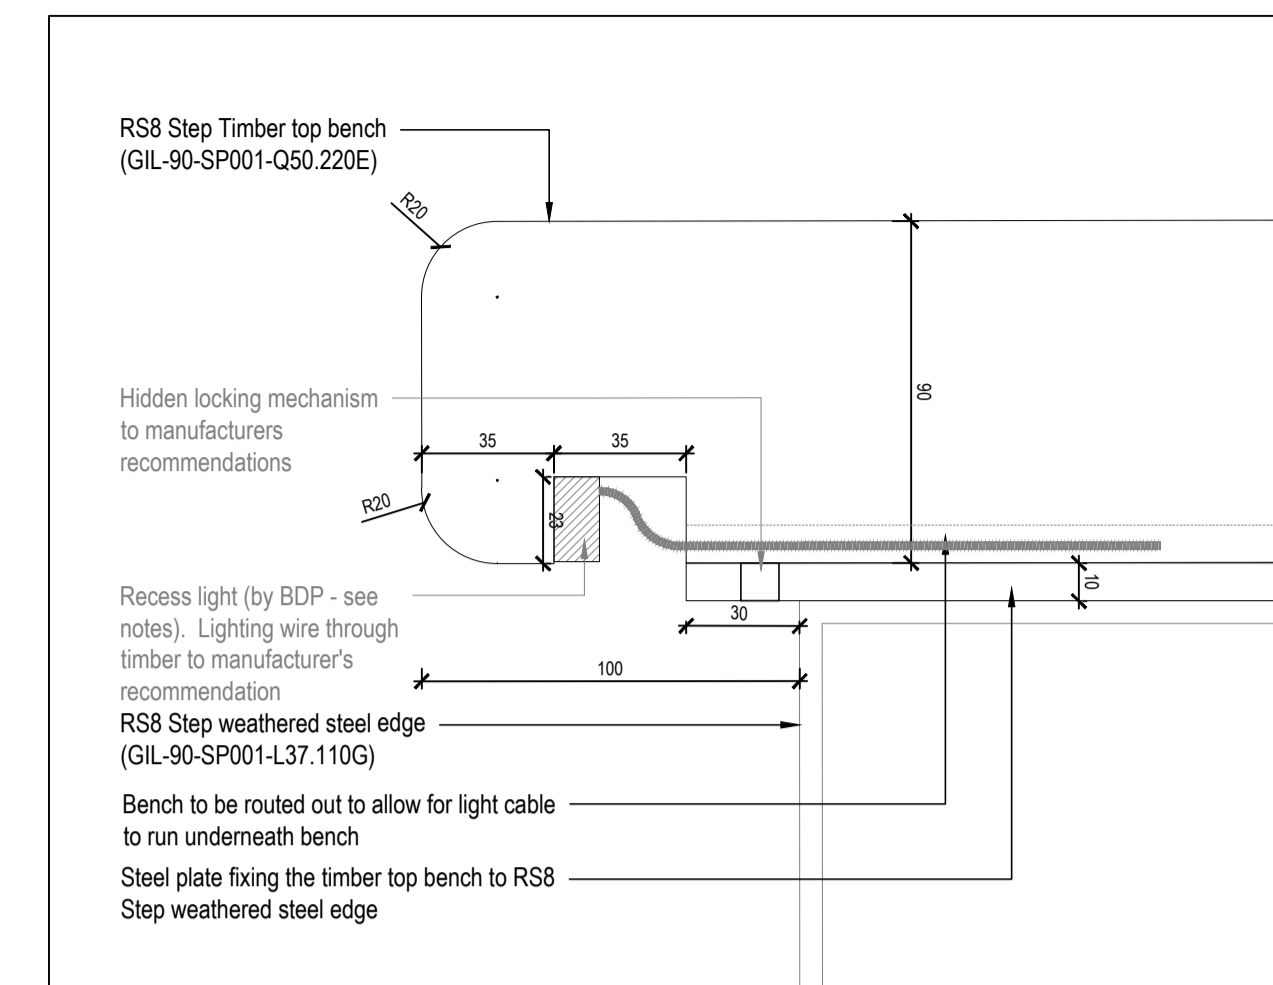


03 Bench - Zoom in Detail 01  
Scale 1:2 @ A1

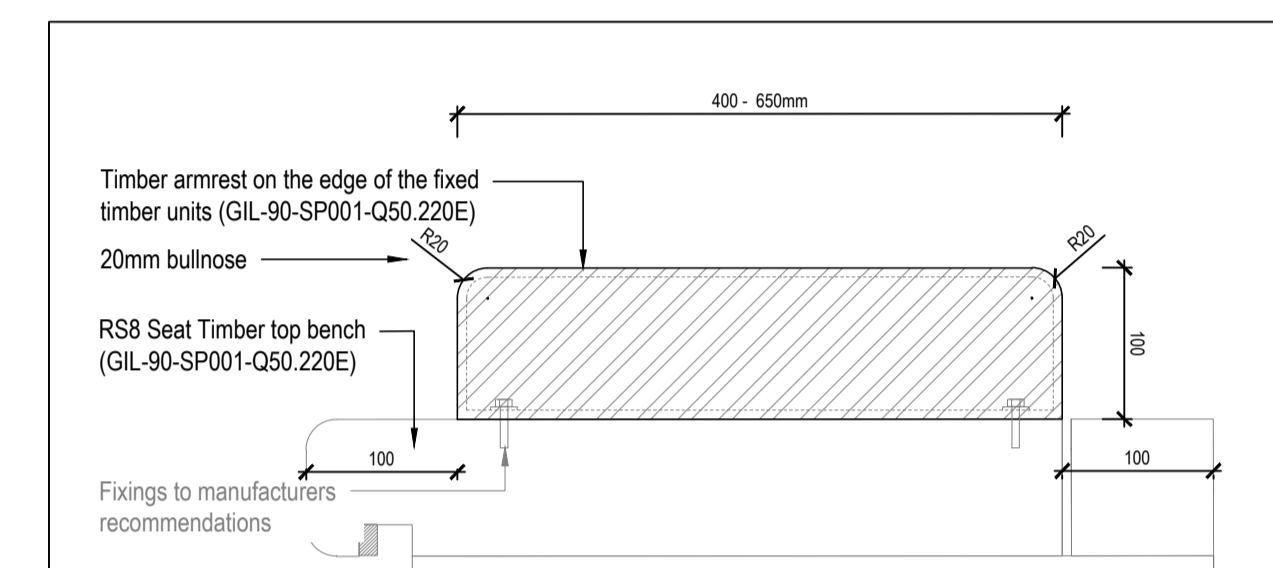

04 Armrest - Zoom in Detail 01  
Scale 1:2 @ A1

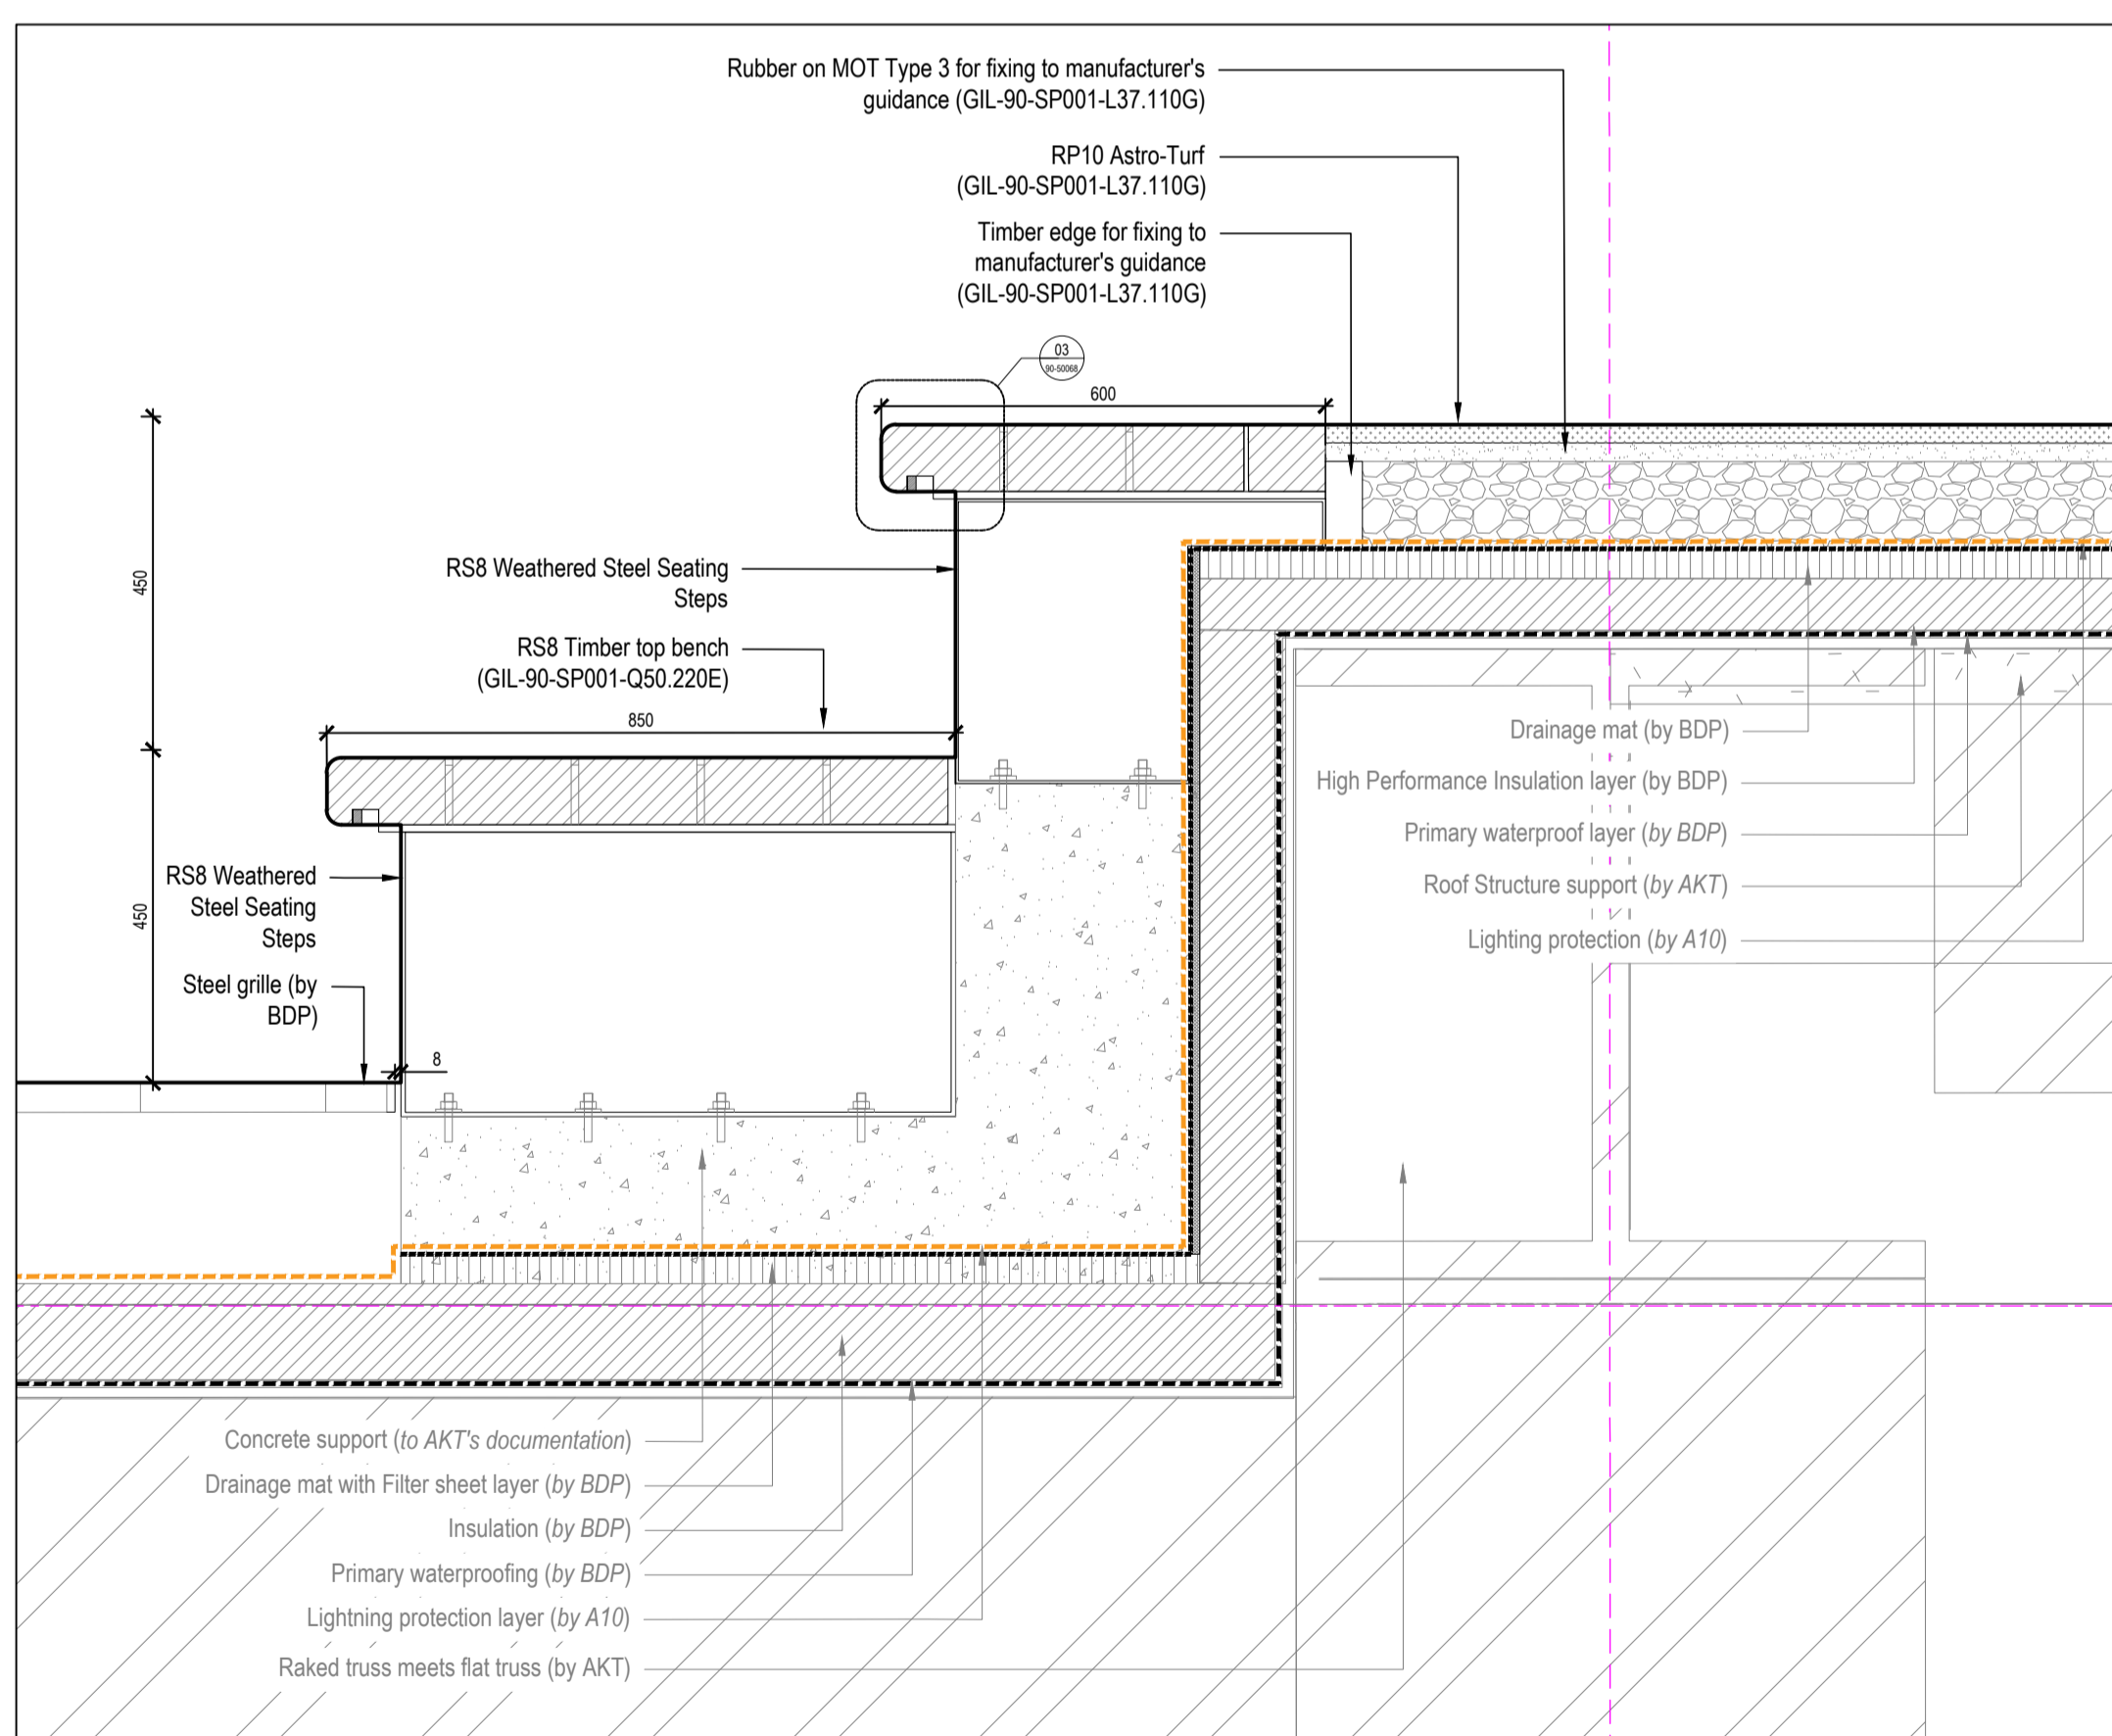

05 RS8 Seating Step & RP10 Astro-turf - Section 02  
Scale 1:10 @ A1

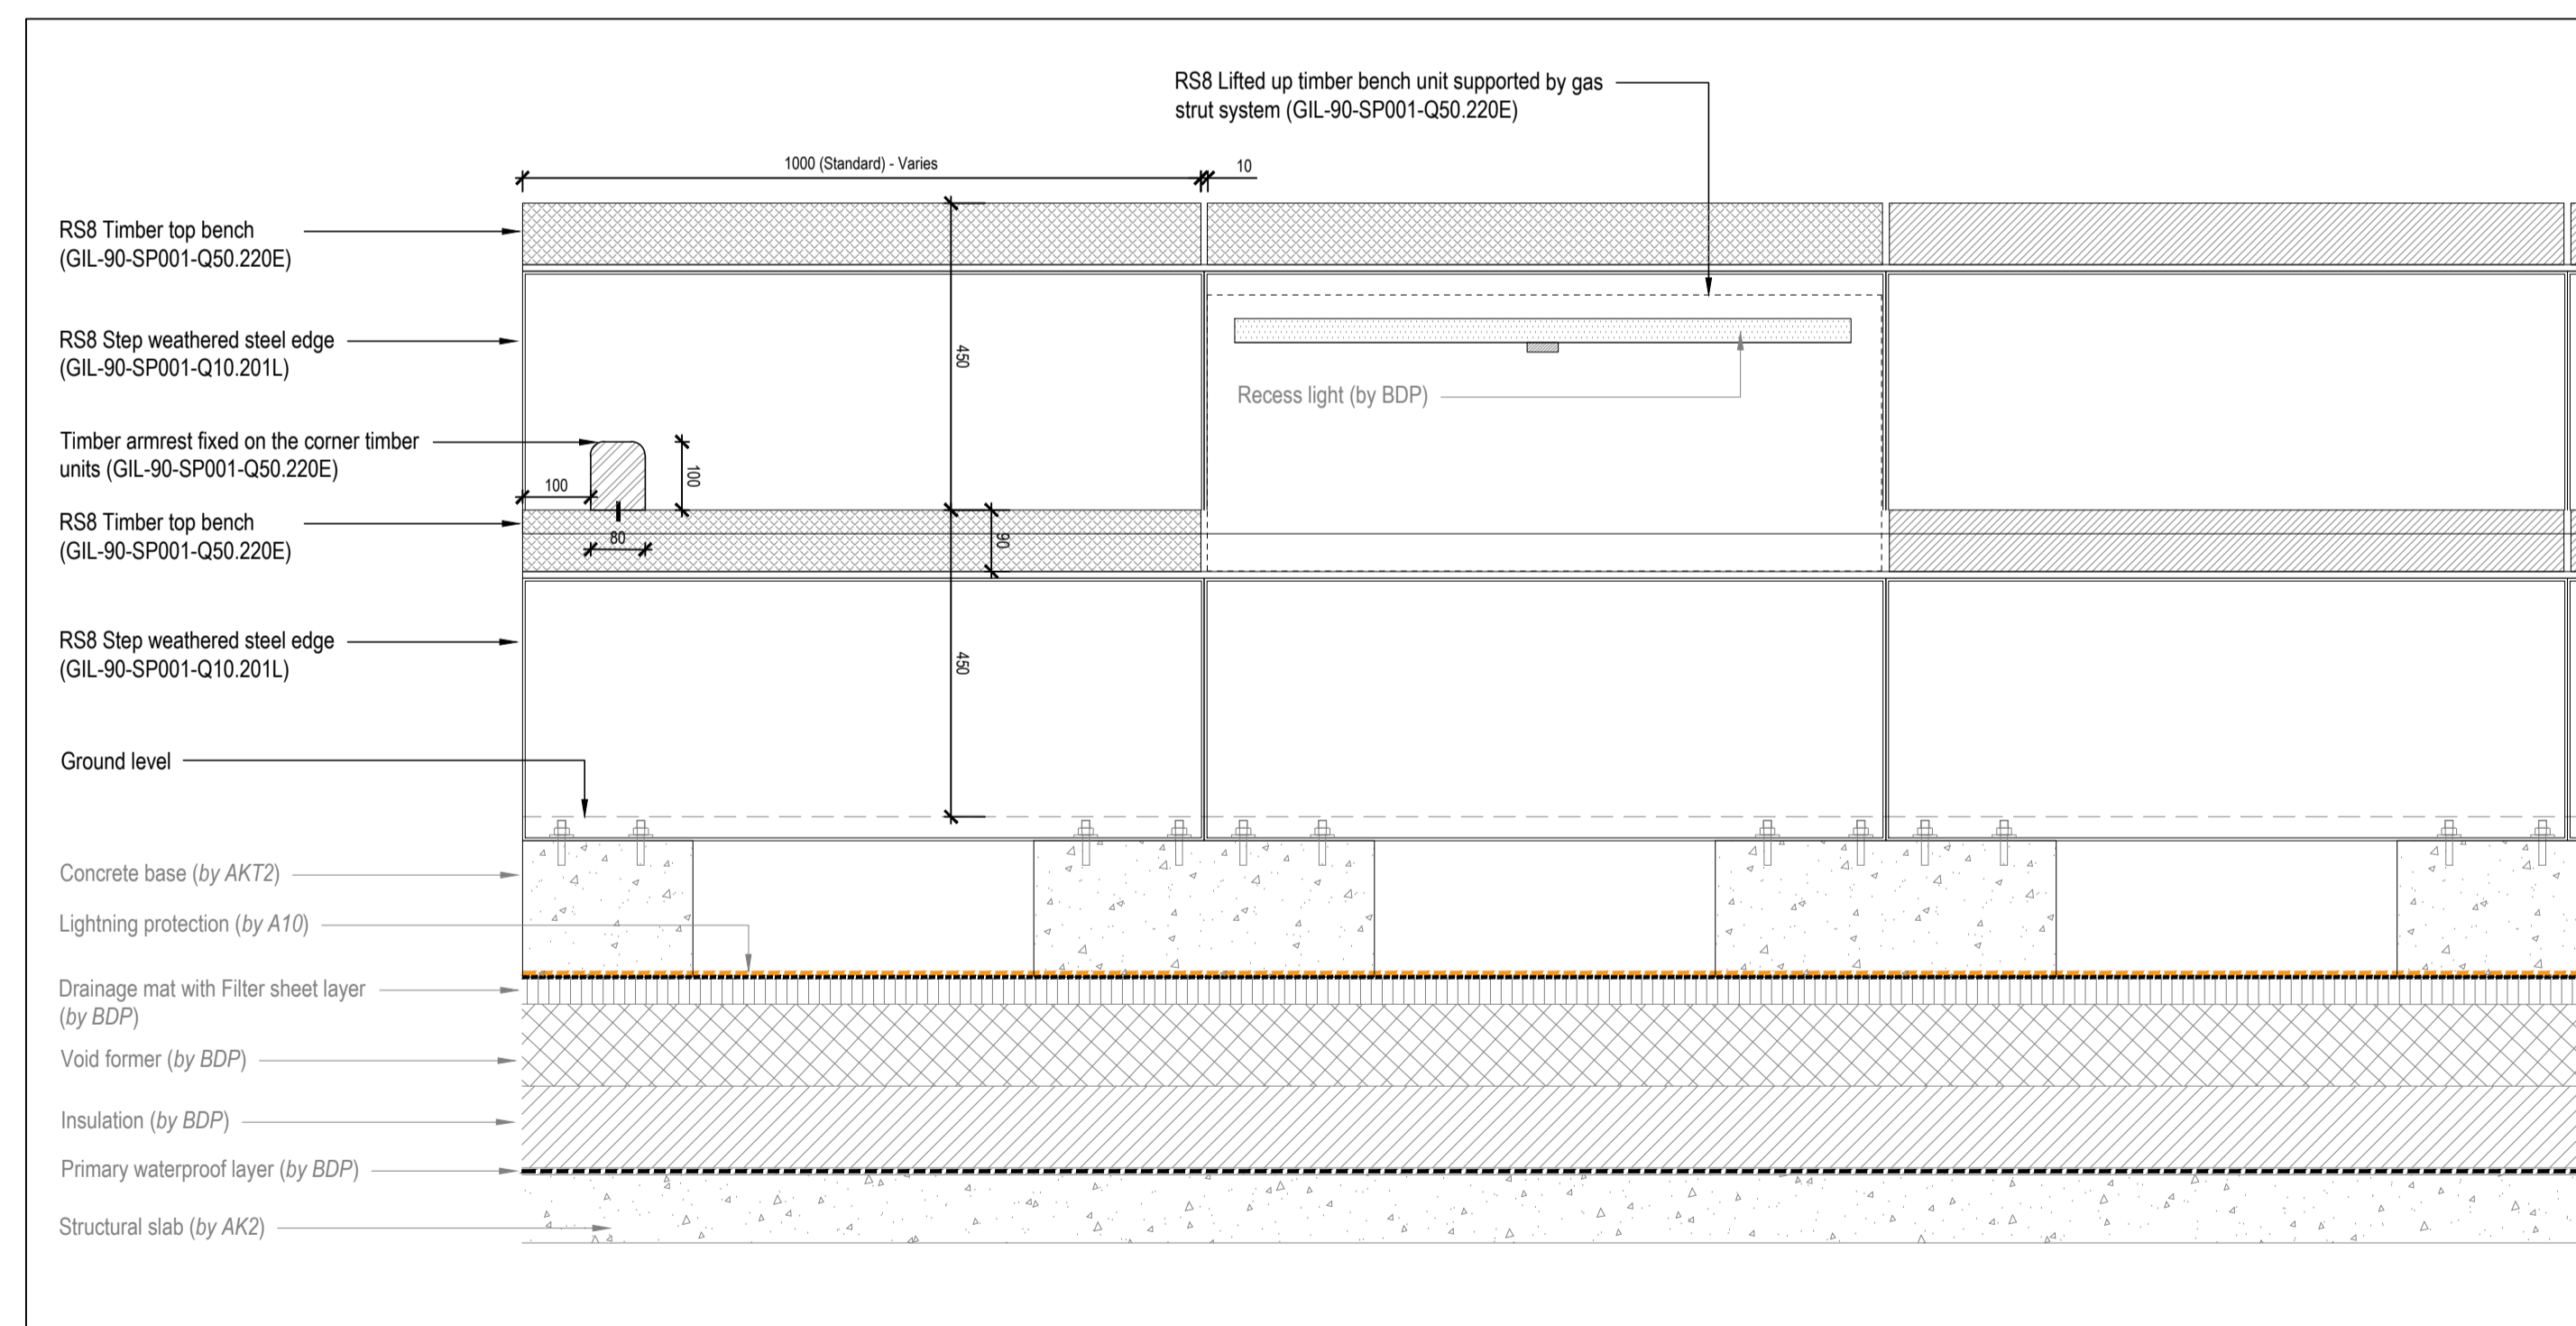


06 RS8 Seating Step - Elevation 01  
Scale 1:10 @ A1

REVISION	DESCRIPTION	SH	AM	DATE
T01	FOR TENDER (CRF 516)			31.03.20

**GILLESPIES**

1 St John's Square, London EC3M 4DH  
P: 020 7253 2029 F: 020 7253 3900 E: design.london@gillespies.co.uk

© copyright GILLESPIES LLP, all rights reserved

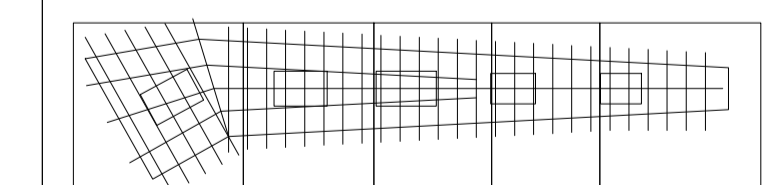

FOR TENDER

Proposed Roof - RS8  
Seat & RP10 Paving  
Details

KXC-A-001-L-GIL-90-50068

Date:	31/03/20
Project No:	P2007133
Title:	AS SHOWN
Size:	A1
Drawn:	SH
Checked:	AM

T01