




01 Typical Tree detail on Garden / Field / Headland (with underground guying)
Scale 1:10 @ A1

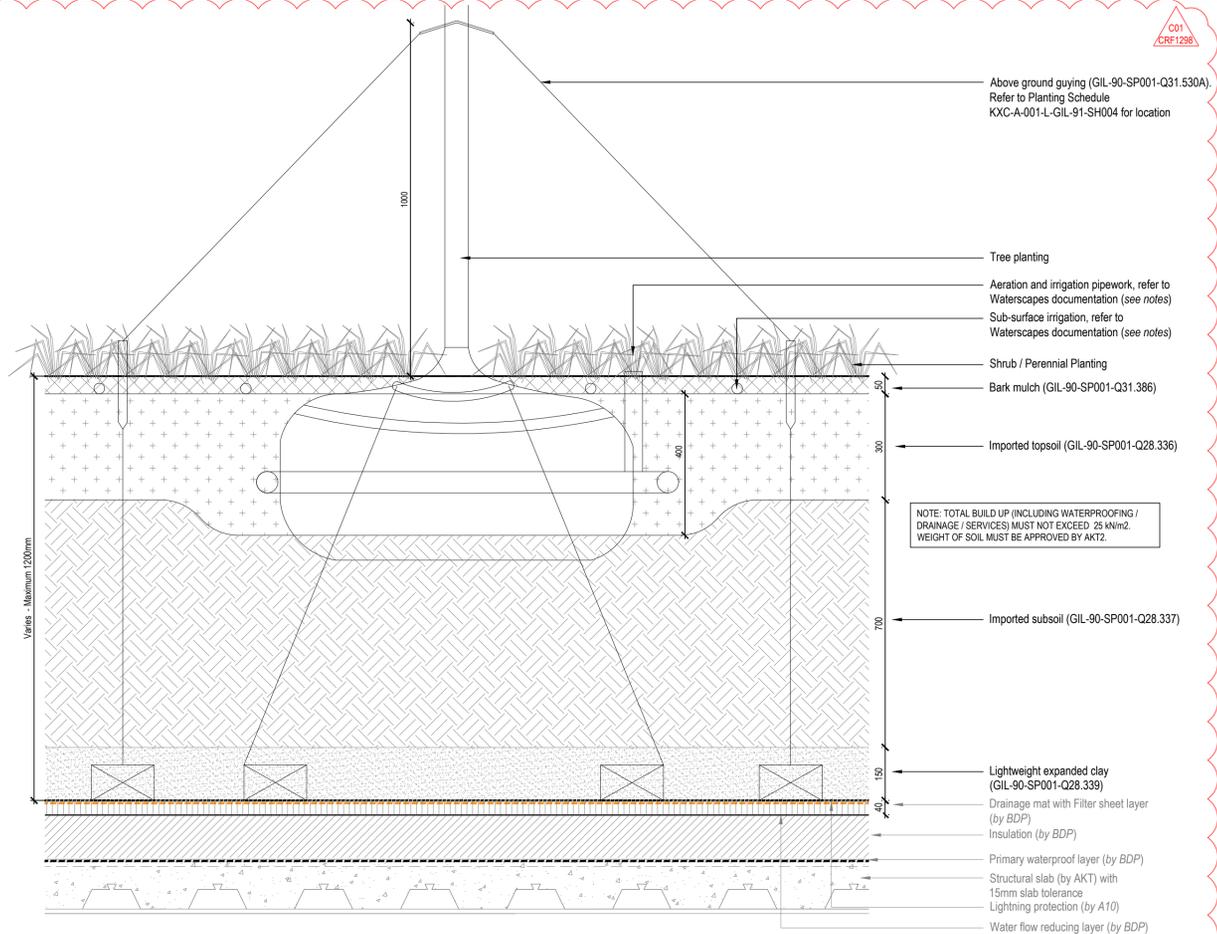


02 Typical Tree detail on Garden / Field / Headland (with tree to ground guying)
Scale 1:10 @ A1

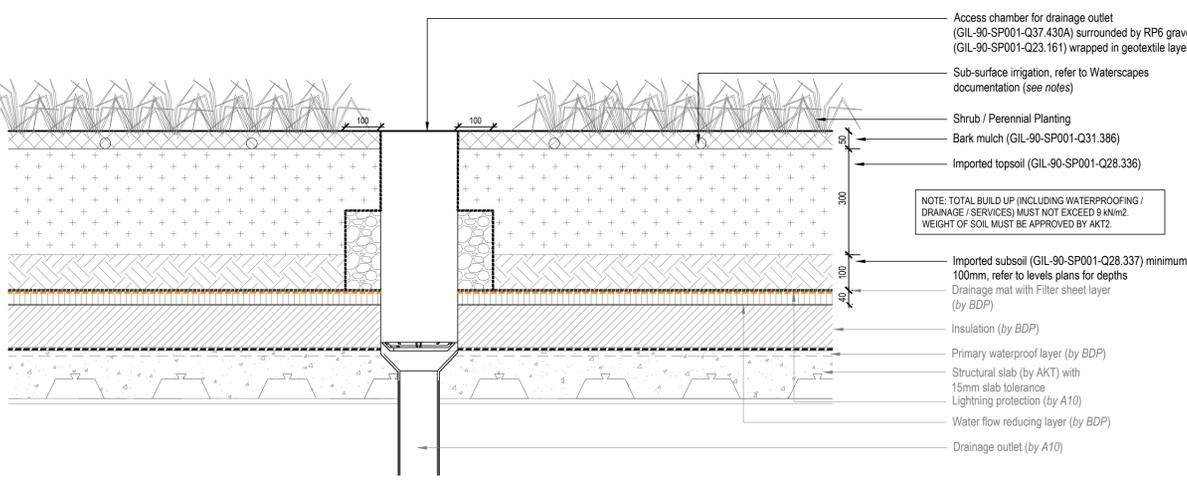


03 Typical Shrub detail on Garden / Field / Headland
Scale 1:10 @ A1

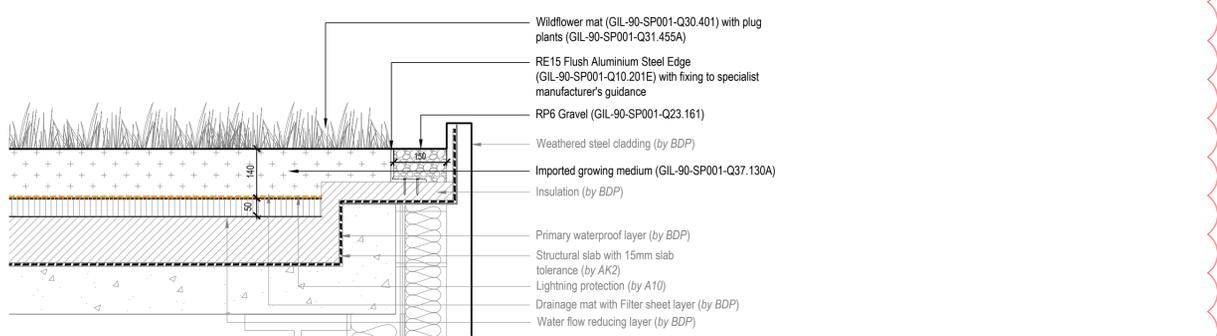

05 Typical Green Bio-Diverse Mini Slopes on Garden and Field - On Flat
Scale 1:10 @ A1

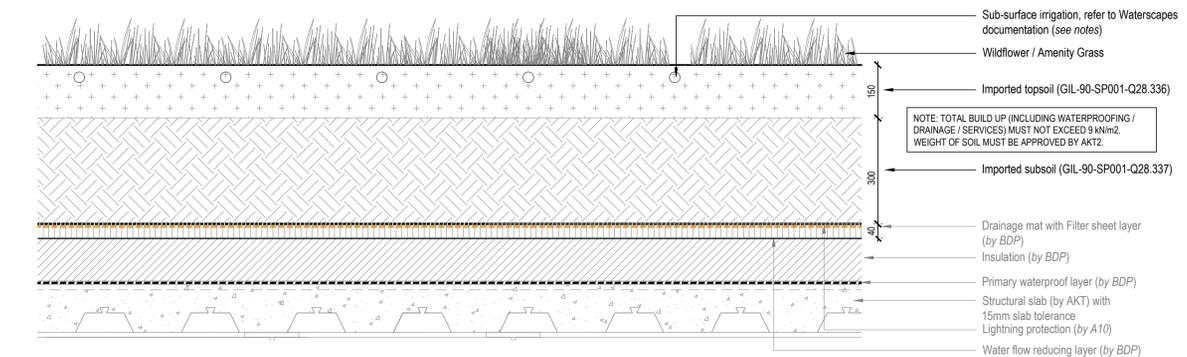

04 Typical Amenity Grass detail on Garden / Field / Headland
Scale 1:10 @ A1

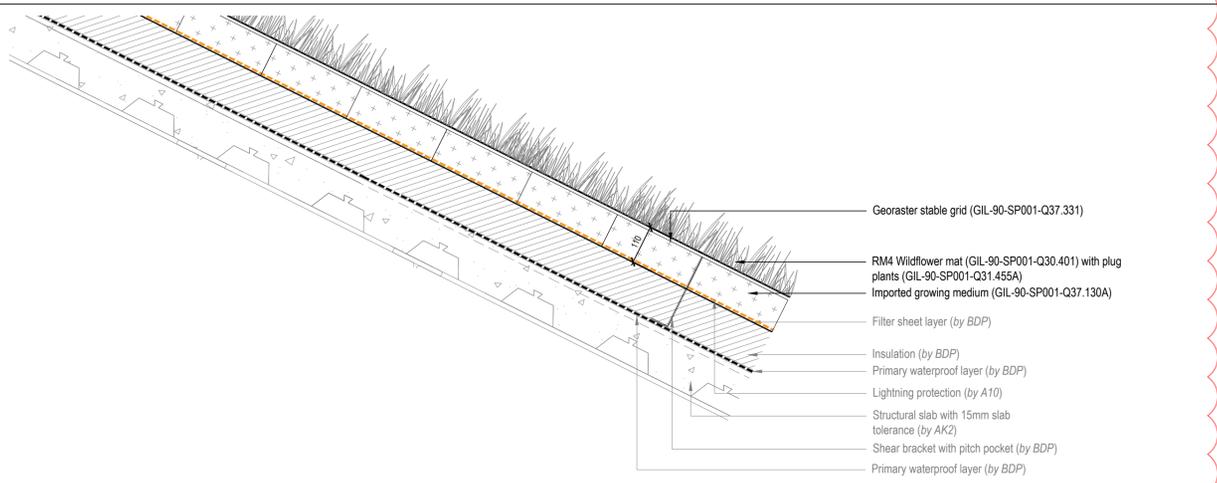


06 Typical Green Bio-Diverse Mini Slopes on Garden and Field - On Slope
Scale 1:10 @ A1

NOTES:
1.0 Do not scale from drawing, use figured dimensions only
1.1 All dimensions to be checked onsite
1.2 This drawing to be read in conjunction with all other Gillespies drawings and specifications
1.3 For General Arrangement Landscape Plan, refer to KXC-A-001-L-GIL-00-11201
1.4 For Overall Site/works Plan, refer to KXC-A-001-L-GIL-91-11201
1.5 For Detailed Planting Plans, refer to KXC-A-001-L-GIL-91-11202 - KXC-A-001-L-GIL-91-11206
1.6 For Planning Schedule, refer to KXC-A-001-L-GIL-91-SH004
1.7 For Detailed Levels, refer to KXC-A-001-L-GIL-00-11241 - KXC-A-001-L-GIL-00-11245
1.8 For Roof Landscape Specification, refer to KXC-A-001-L-GIL-90-SP001
1.9 For Irrigation drawings, refer to KXC-A-001-A-WSL-91-11201 - 11206 and KXC-A-001-A-WSL-91-50002 / 50003 / 50004 / 50006 / 50007 / 50008 and KXC-A-001-A-WSL-91-SP001 for specification

| | | | | |
|-----|--------------------------------|----|----|----------|
| C01 | For Construction (CRF 1298) | SH | AM | 22.04.20 |
| T04 | CRF 458 | SH | AM | 07.12.18 |
| T03 | For Tender | SH | AM | 27.02.18 |
| T02 | Stage 4 Update | SH | AM | 15.12.17 |
| T01 | Stage 4 issue | SH | AM | 29.09.17 |
| P00 | Issued for Stage 4 (75% ISSUE) | SH | AM | 21.07.17 |

© copyright GILLESPIES LLP, all rights reserved

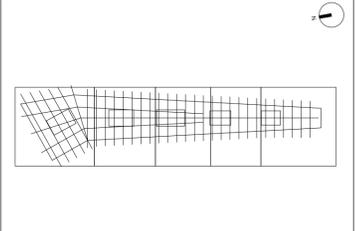

FOR CONSTRUCTION
Date: 21/07/17
Project No: PZ007133
Status: AS SHOWN
Scale: A1
Drawn: SH
Checked: AM

Drawing No: KXC-A-001-L-GIL-91-50021
Rev: C01