



NOTES:


- 1.0 Do not scale from drawing, use figured dimensions only
- 1.1 All dimensions to be checked on site
- 1.2 This drawing to be read in conjunction with all other Gillespies drawings and specifications
- 1.3 For General Arrangement Landscape Plan, refer to KXC-A-001-L-GIL-00-11201
- 1.4 For Overall Softworks Plan, refer to KXC-A-001-L-GIL-91-11201
- 1.5 For Detailed Planting Plans, refer to KXC-A-001-L-GIL-91-11202 / 11203 / 11204 / 11205 / 11206
- 1.6 For Planting Schedule, refer to KXC-A-001-L-GIL-91-SH004
- 1.7 For Overall Levels Plan, refer to KXC-A-001-L-GIL-00-11202
- 1.8 For Detailed Levels, refer to KXC-A-001-L-GIL-00-11231 / 11232 / 11233 / 11234 / 11235
- 1.9 For Roof Landscape Specification, refer to KXC-A-001-L-GIL-90-SP001
- 1.10 For Irrigation drawings, refer to KXC-A-001-A-WSL-91-11201 - 11206 and KXC-A-001-A-WSL-91-50002 / 50003 / 50004 / 50006 / 50007 / 50008 and KXC-A-001-A-WSL-91-SP001 for specification
- 1.11 For BDP's Facade details, refer to KXC-A-001-A-BDP-21-50145
- 1.12 For BDP's Balustrade details, refer to KXC-A-001-A-BDP-21-50154
- 1.13 For Upper Terrace plans, refer to KXC-A-001-L-GIL-00-11261 - KXC-A-001-L-GIL-00-11263

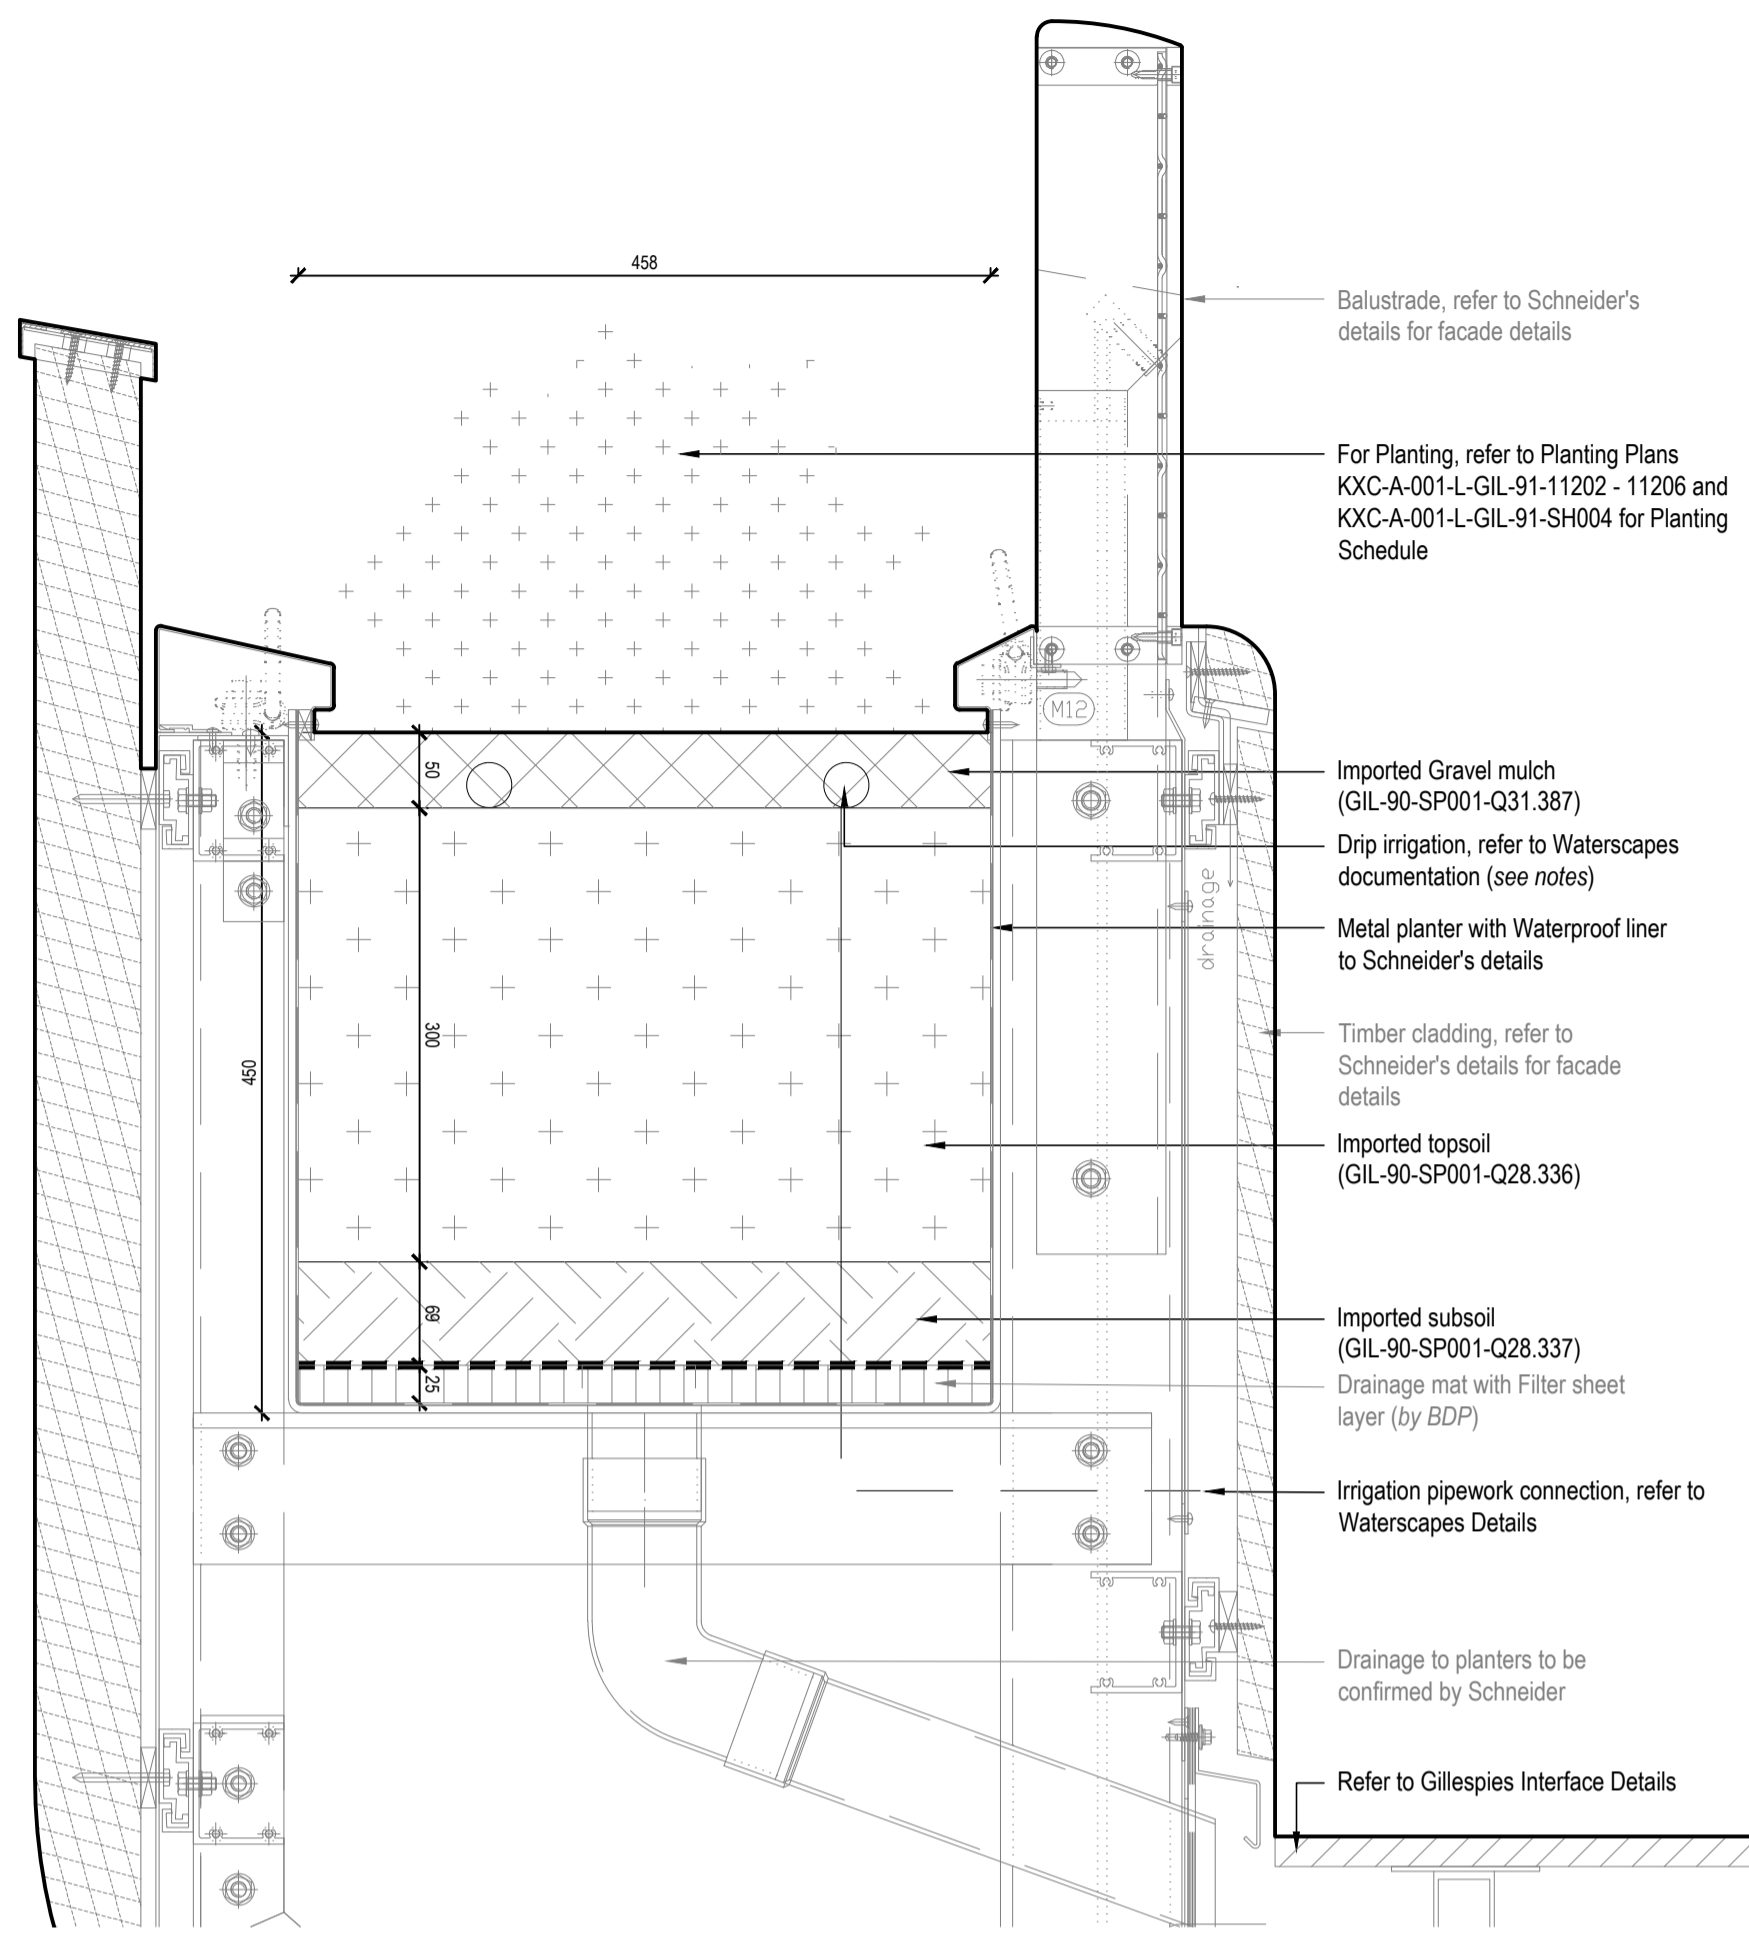

01  
50022  
Typical Facade Planter - Section  
Scale 1:5 @ A1

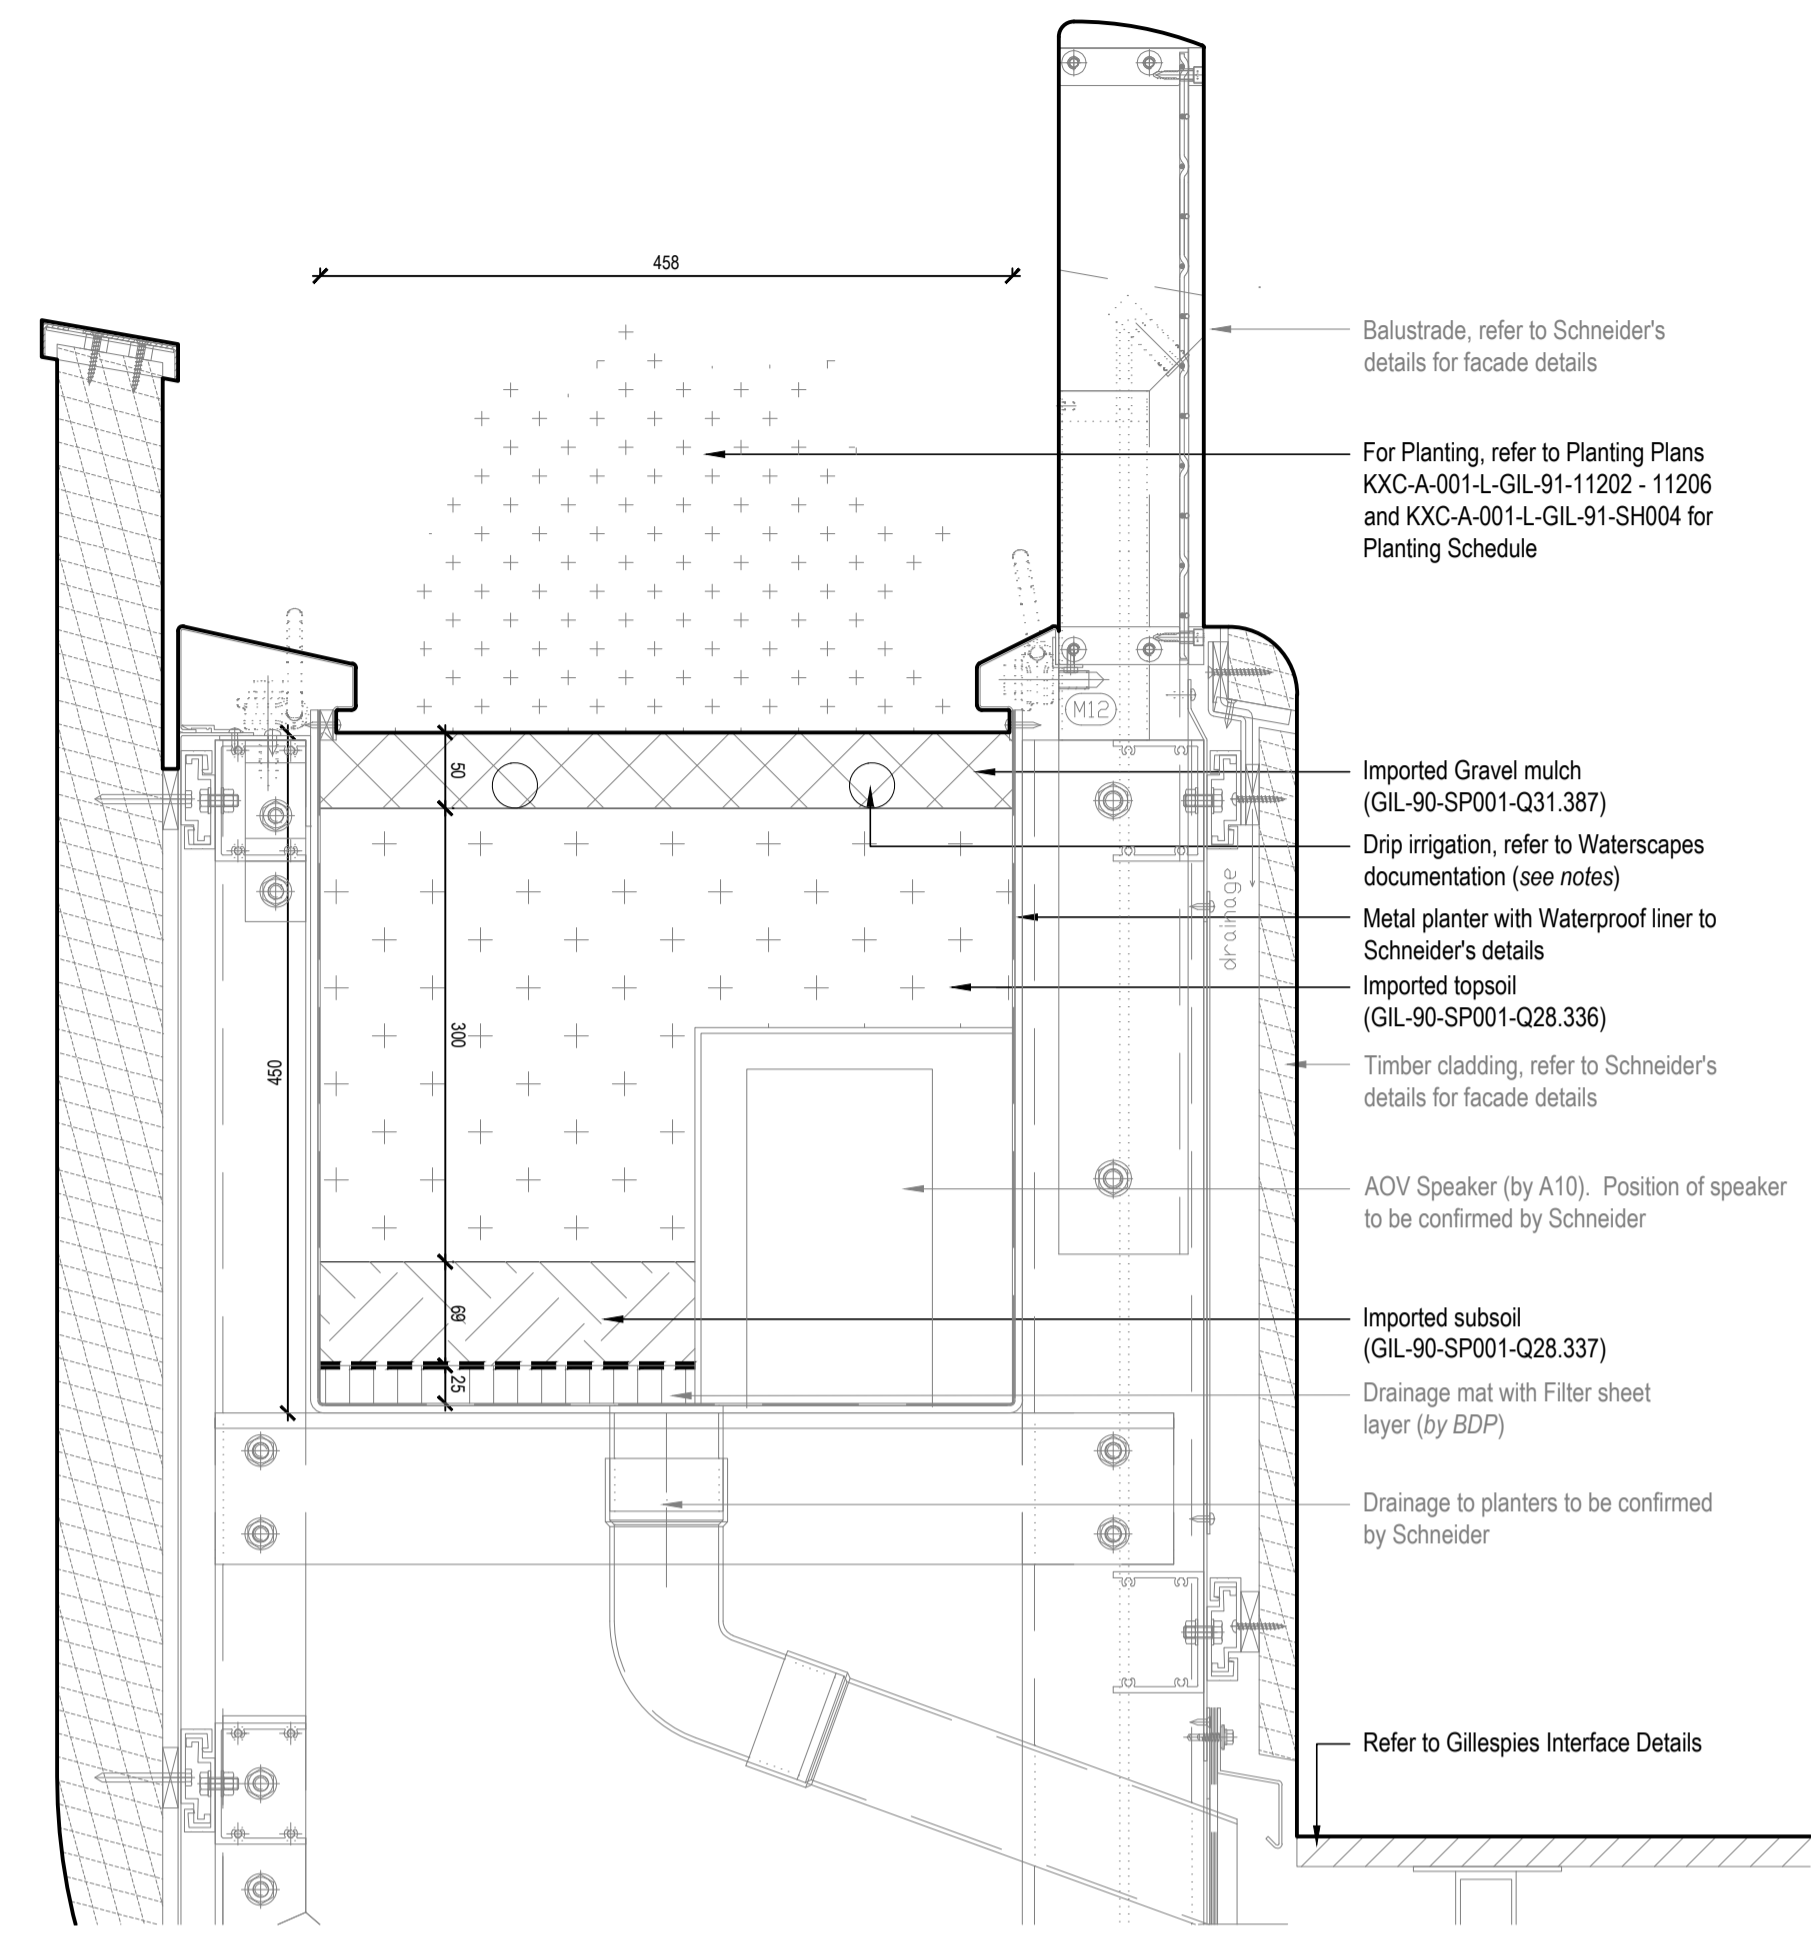

02  
50022  
Typical Facade Planter with integrated speaker - Section  
Scale 1:5 @ A1

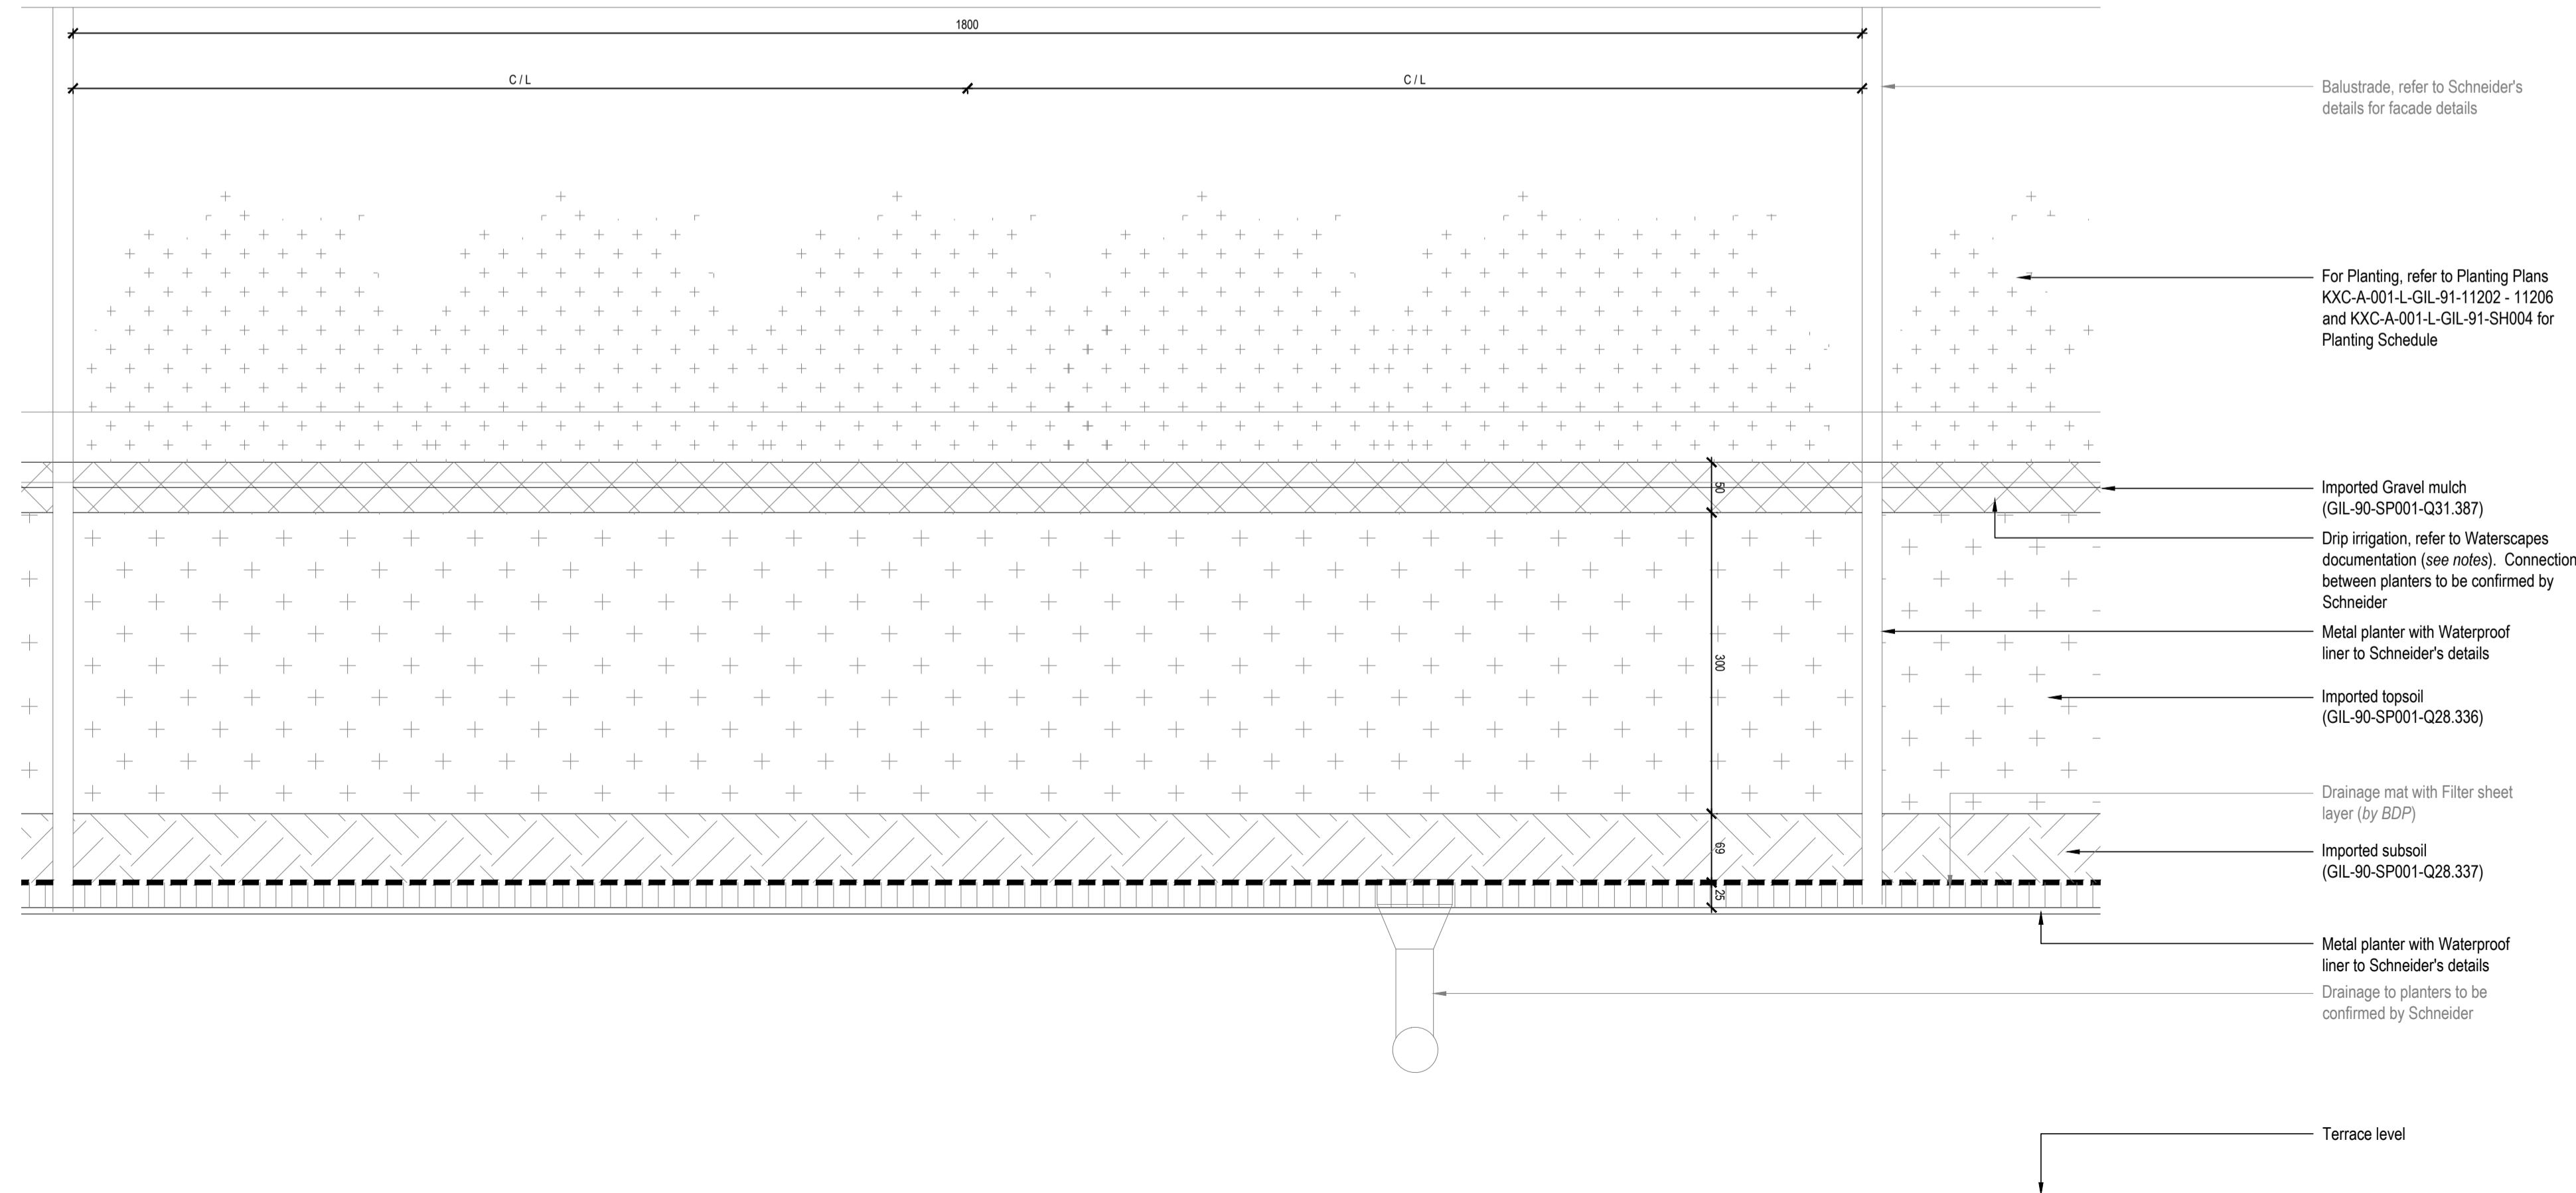

03  
50022  
Typical Facade Planter with integrated speaker - Elevation  
Scale 1:5 @ A1


NOTE:  
WEIGHT OF SOIL WITHIN PLANTERS TO BE APPROVED BY AKT2.

T04	CRF 420	SH	AM	26.02.19
T03	For Tender	SH	AM	27.02.18
T02	Stage 4 Update	SH	AM	15.12.17
T01	Stage 4 issue	SH	AM	29.09.17

**GILLESPIES**

1 St. John's Square, London EC1M 4DH  
P: 020 7253 2529 F: 020 7253 3800 E: design.london@gillespies.co.uk

© copyright GILLESPIES LLP, all rights reserved

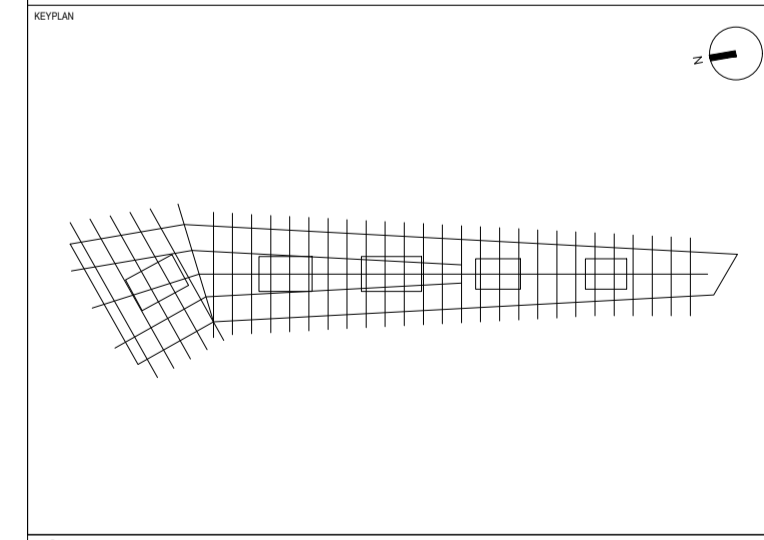

FOR TENDER

Title	29.09.17
Project No.	P2007133
Scale	AS SHOWN
Size	A1
Drawn	SH
Checked	AM
Drawing No.	KXC-A-001-L-GIL-91-50022
Rev.	T04

