
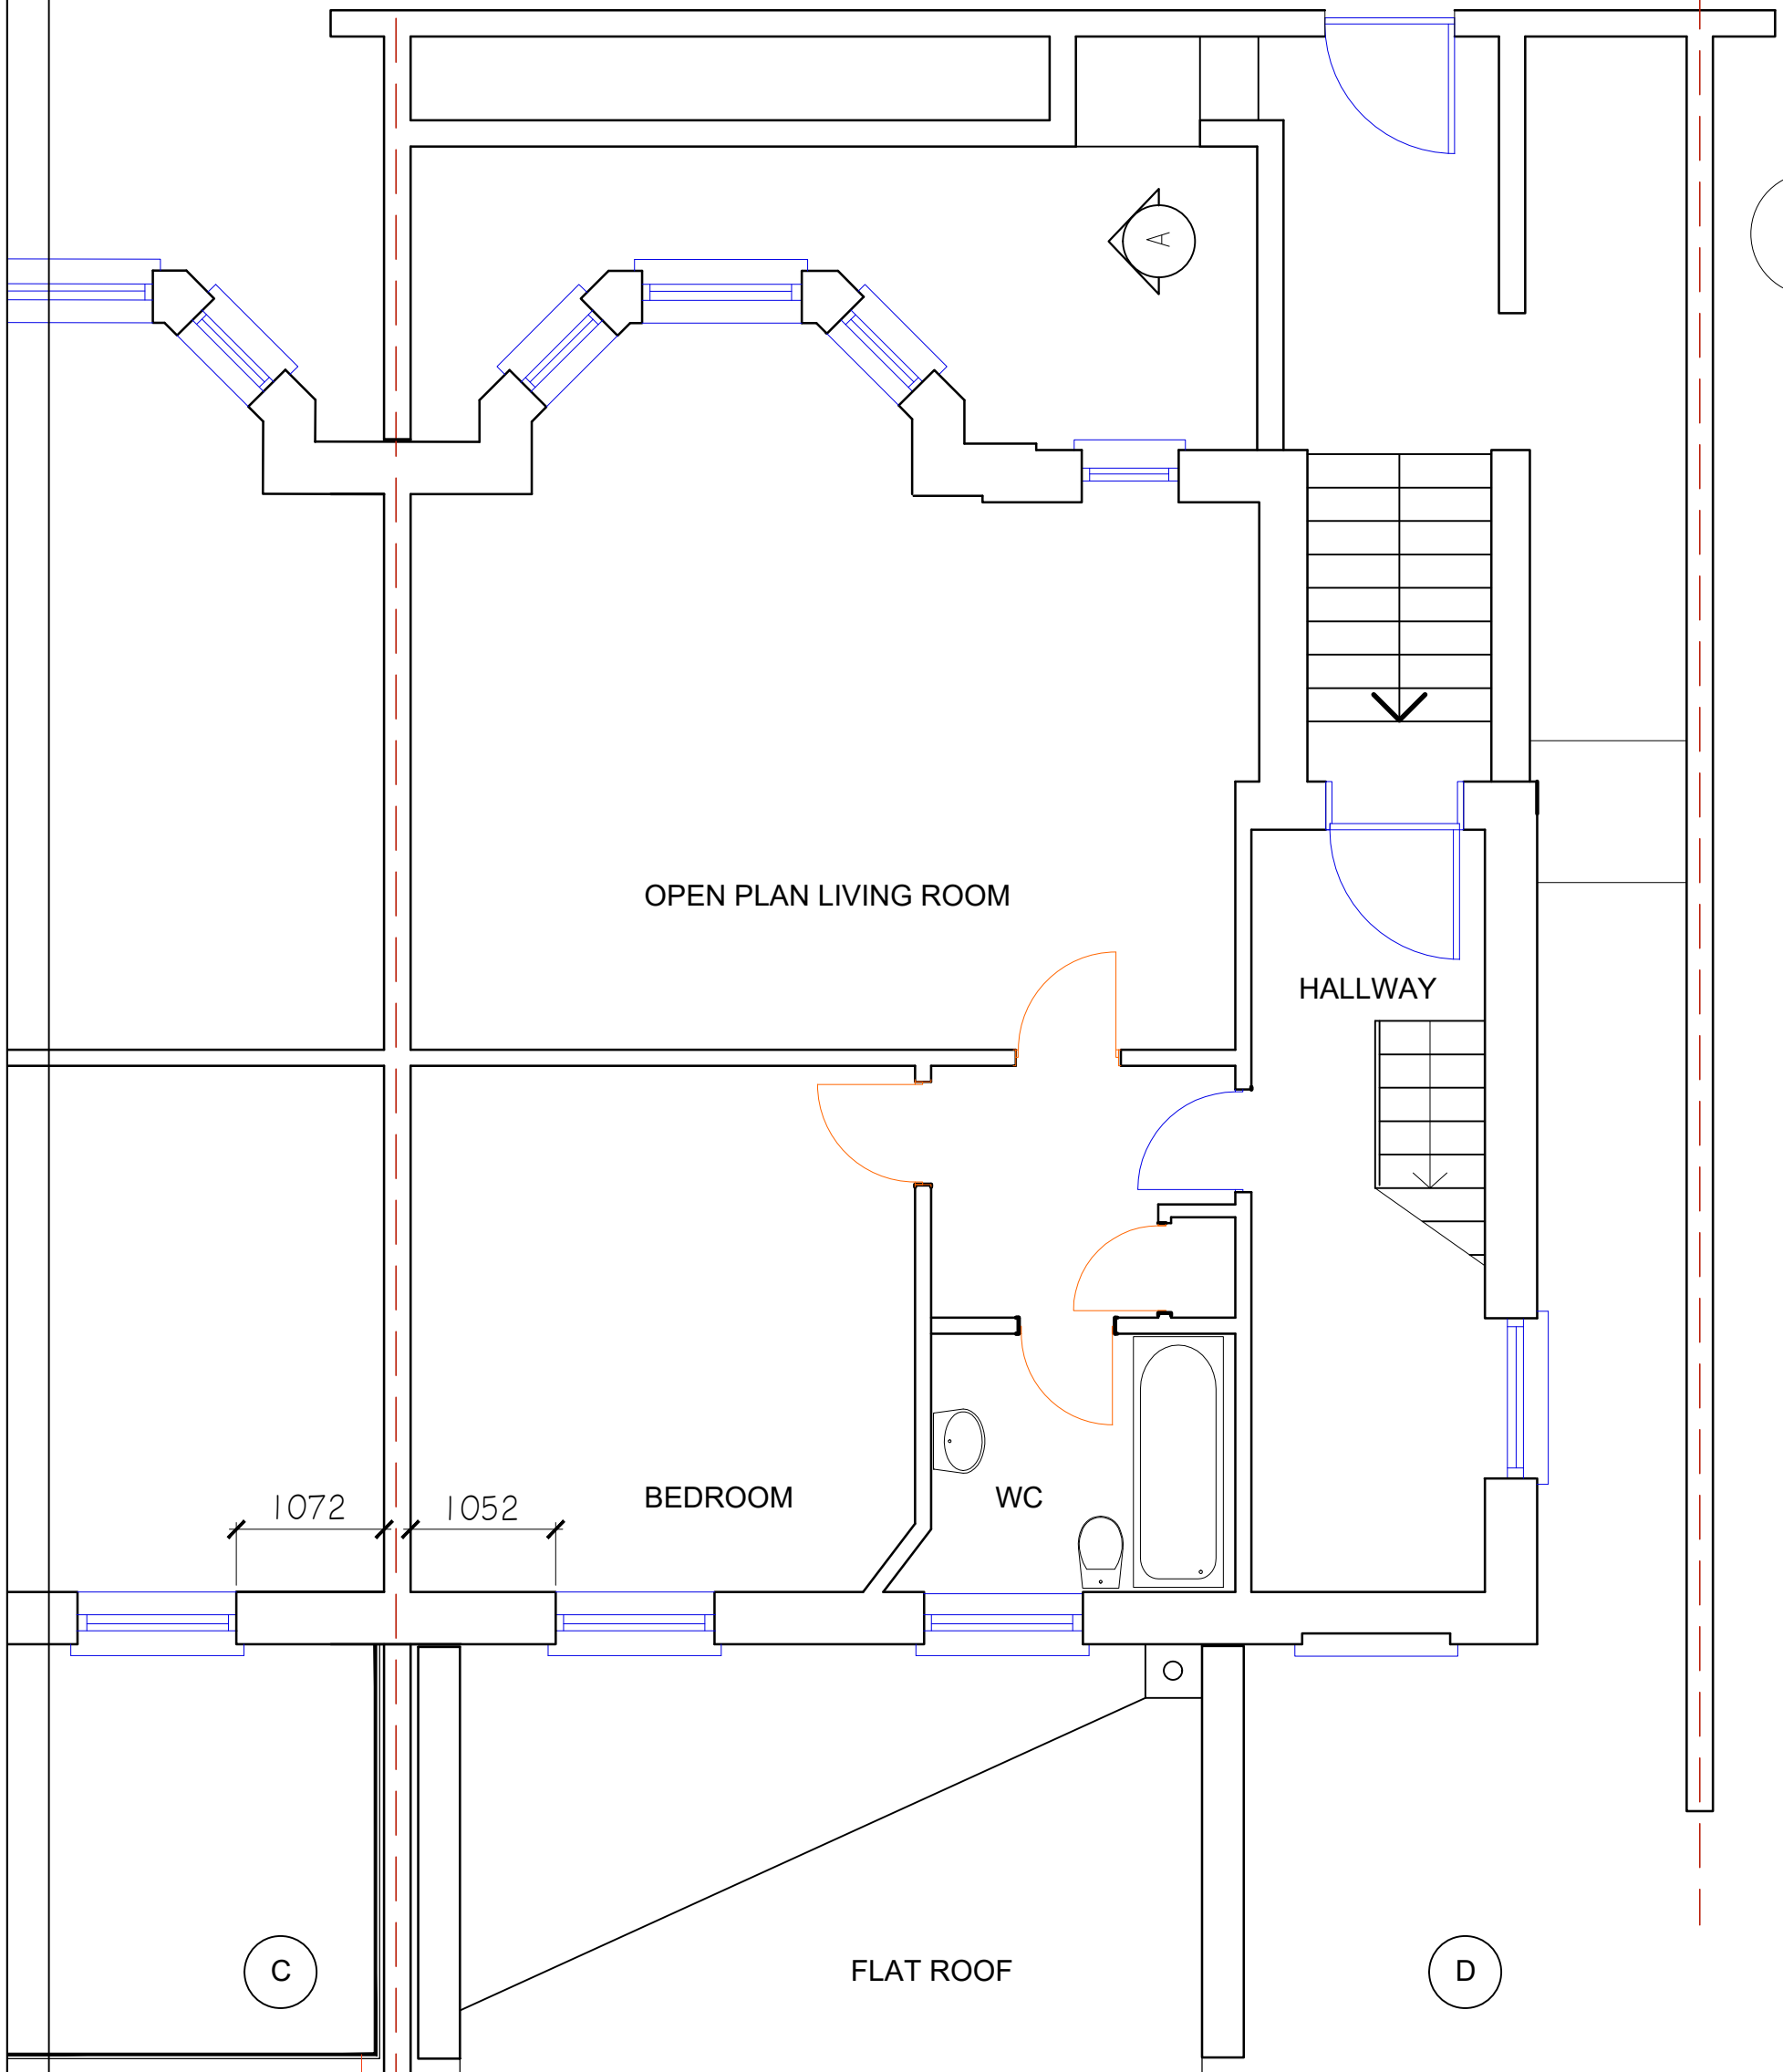


REGENTS PARK ROAD

19

17

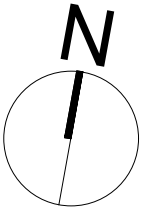

OPEN PLAN LIVING ROOM

HALLWAY

BEDROOM

WC

FLAT ROOF

C

D

REAR

B

EXISTING RAILING

19

17

Revision/Issue Date

JOB NO RPR-17 REVISION

DRAWING NO PL-101-01

CLIENT O'NEILL INVESTMENTS LIMITED
PROJECT 17 REGENT'S PARK ROAD,
LONDON NW1 7TL

SEZ ASSOCIATES

5, MARYGOLD HOUSE, TAYLOR CLOSE, TW3 4BZ, HOUNSLOW
Mob: + 44 (0) 7989697333 E-mail: svetlazana@yahoo.co.uk

REV A -01.12.20

FIRST ISSUE 01-10-20

DRAWN SB

CHECKED SB

TITLE FLAT GROUND FLOOR. PRE-EXISTING PLAN.

SCALE @ A1

SCALE @ A3

STAGE PLANNING

19

17

19

17

CLIENT O'NEILL INVESTMENTS LIMITED
PROJECT 17 REGENT'S PARK ROAD,
LONDON NW1 7TL

SEZ ASSOCIATES

5, MARYGOLD HOUSE, TAYLOR CLOSE, TW3 4BZ, HOUNSLOW
Mob: + 44 (0) 7989697333 E-mail: svetlazana@yahoo.co.uk