


SECTION A-A

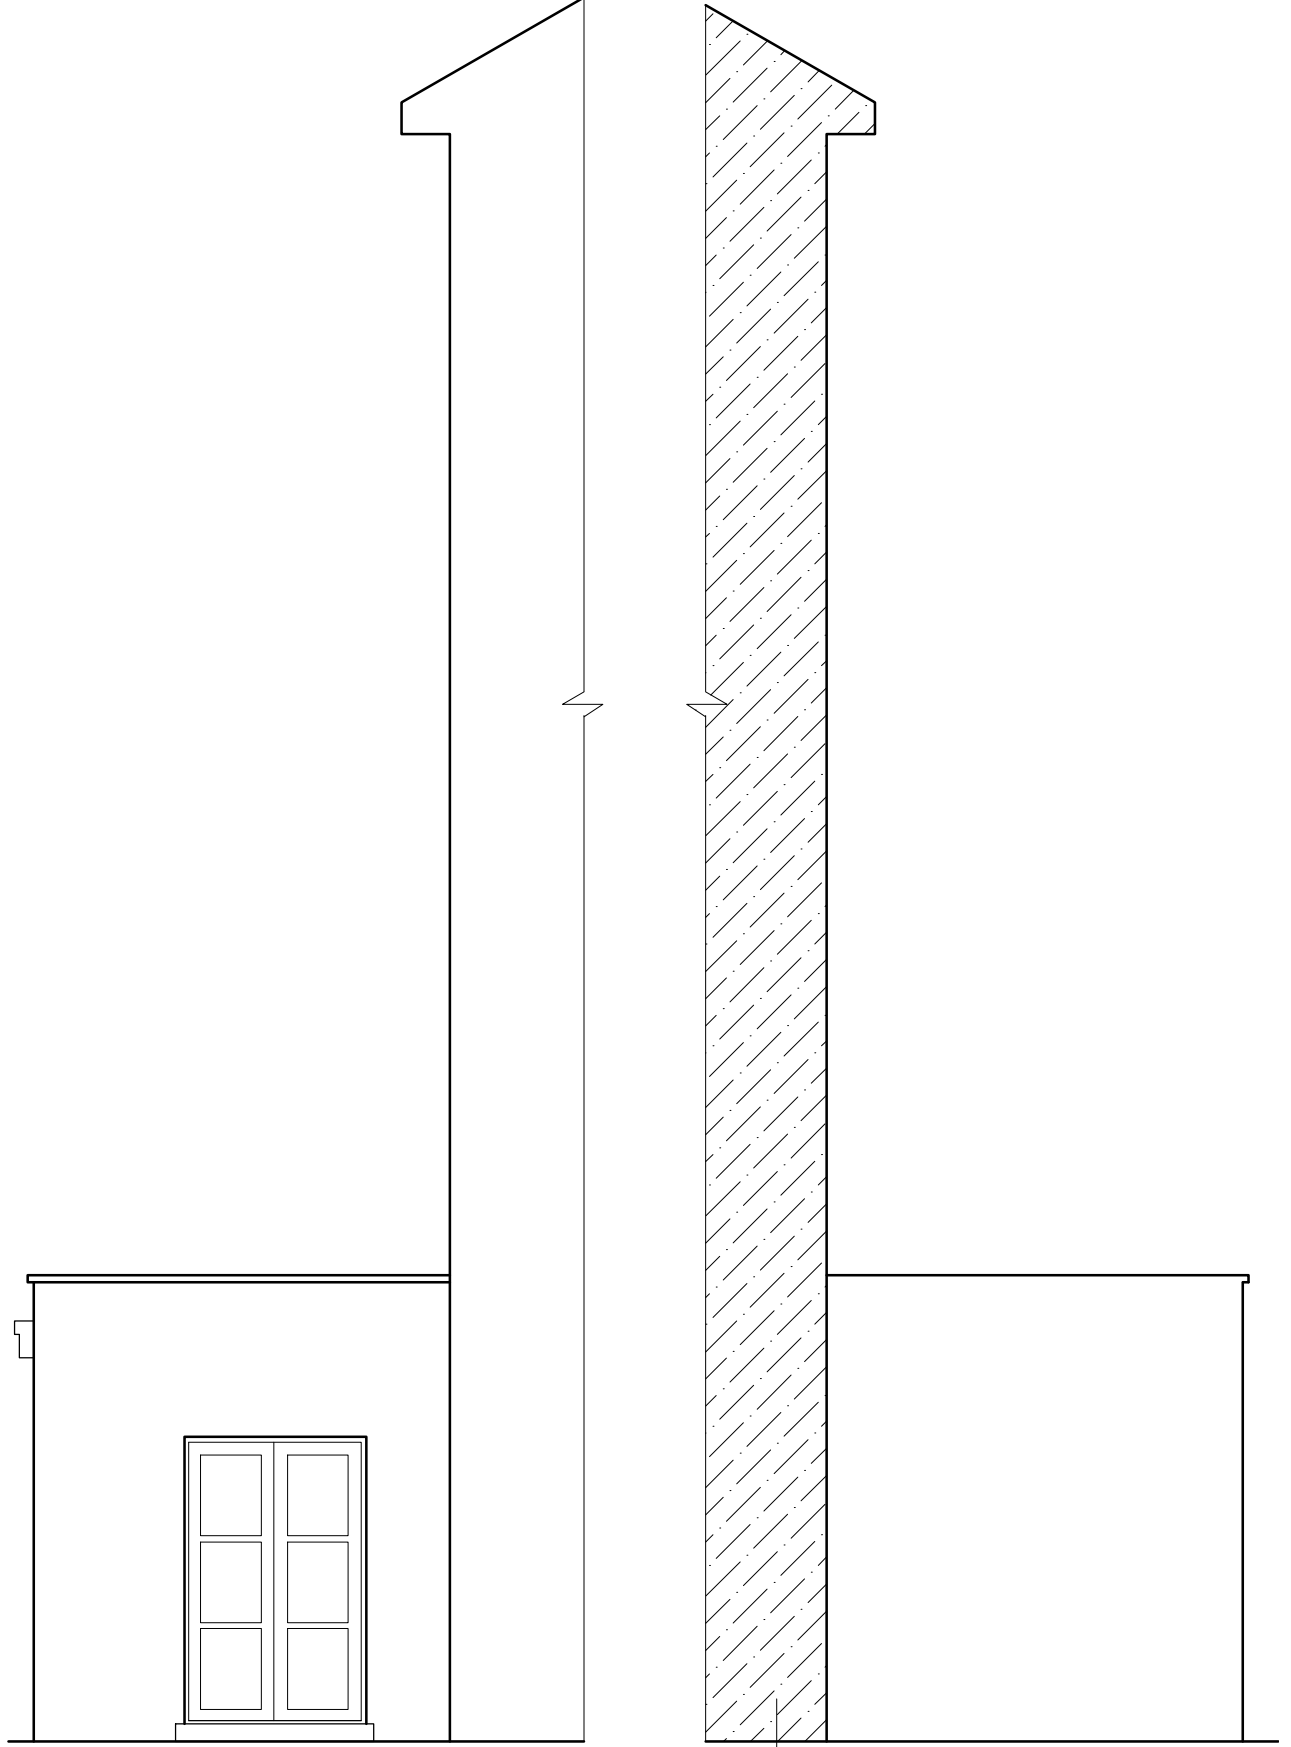

VIEW D

FLANK WALL

VIEW C

REV A -01.12.20	FIRST ISSUE 01-10-20	DRAWN SB	CHECKED SB	TITLE FLAT GROUND FLOOR PRE-EXISTING SECTION A-A/VIEW D/ VIEW C	CLIENT O'NEILL INVESTMENTS LIMITED	<b>SEZ ASSOCIATES</b> <small>5, MARYGOLD HOUSE, TAYLOR CLOSE, TW3 4BZ, HOUNSLOW Mob: +44 (0) 7989697333 E-mail: svetlazana@yahoo.co.uk</small>
	SCALE @ A1	SCALE @ A3 1:50	STAGE PLANNING		PROJECT 17 REGENT'S PARK ROAD, LONDON NW1 7TL	
Revision/Issue	Date	JOB NO RPR-17	REVISION	DRAWING NO PL-300-01		