


DETAIL A

Railhead Group 1 (Montague)
 Top Rail 40 x 8 flat bar
 Infills 16 x 1.5 mm tube
 Bottom Rail 40 x 8 flat bar
 Finish Galvanised & Powder Coated in Black

Bar 20mm x 20mm x 2mm Mild Steel Box
 Finish Galvanised & Powder Coated in Black

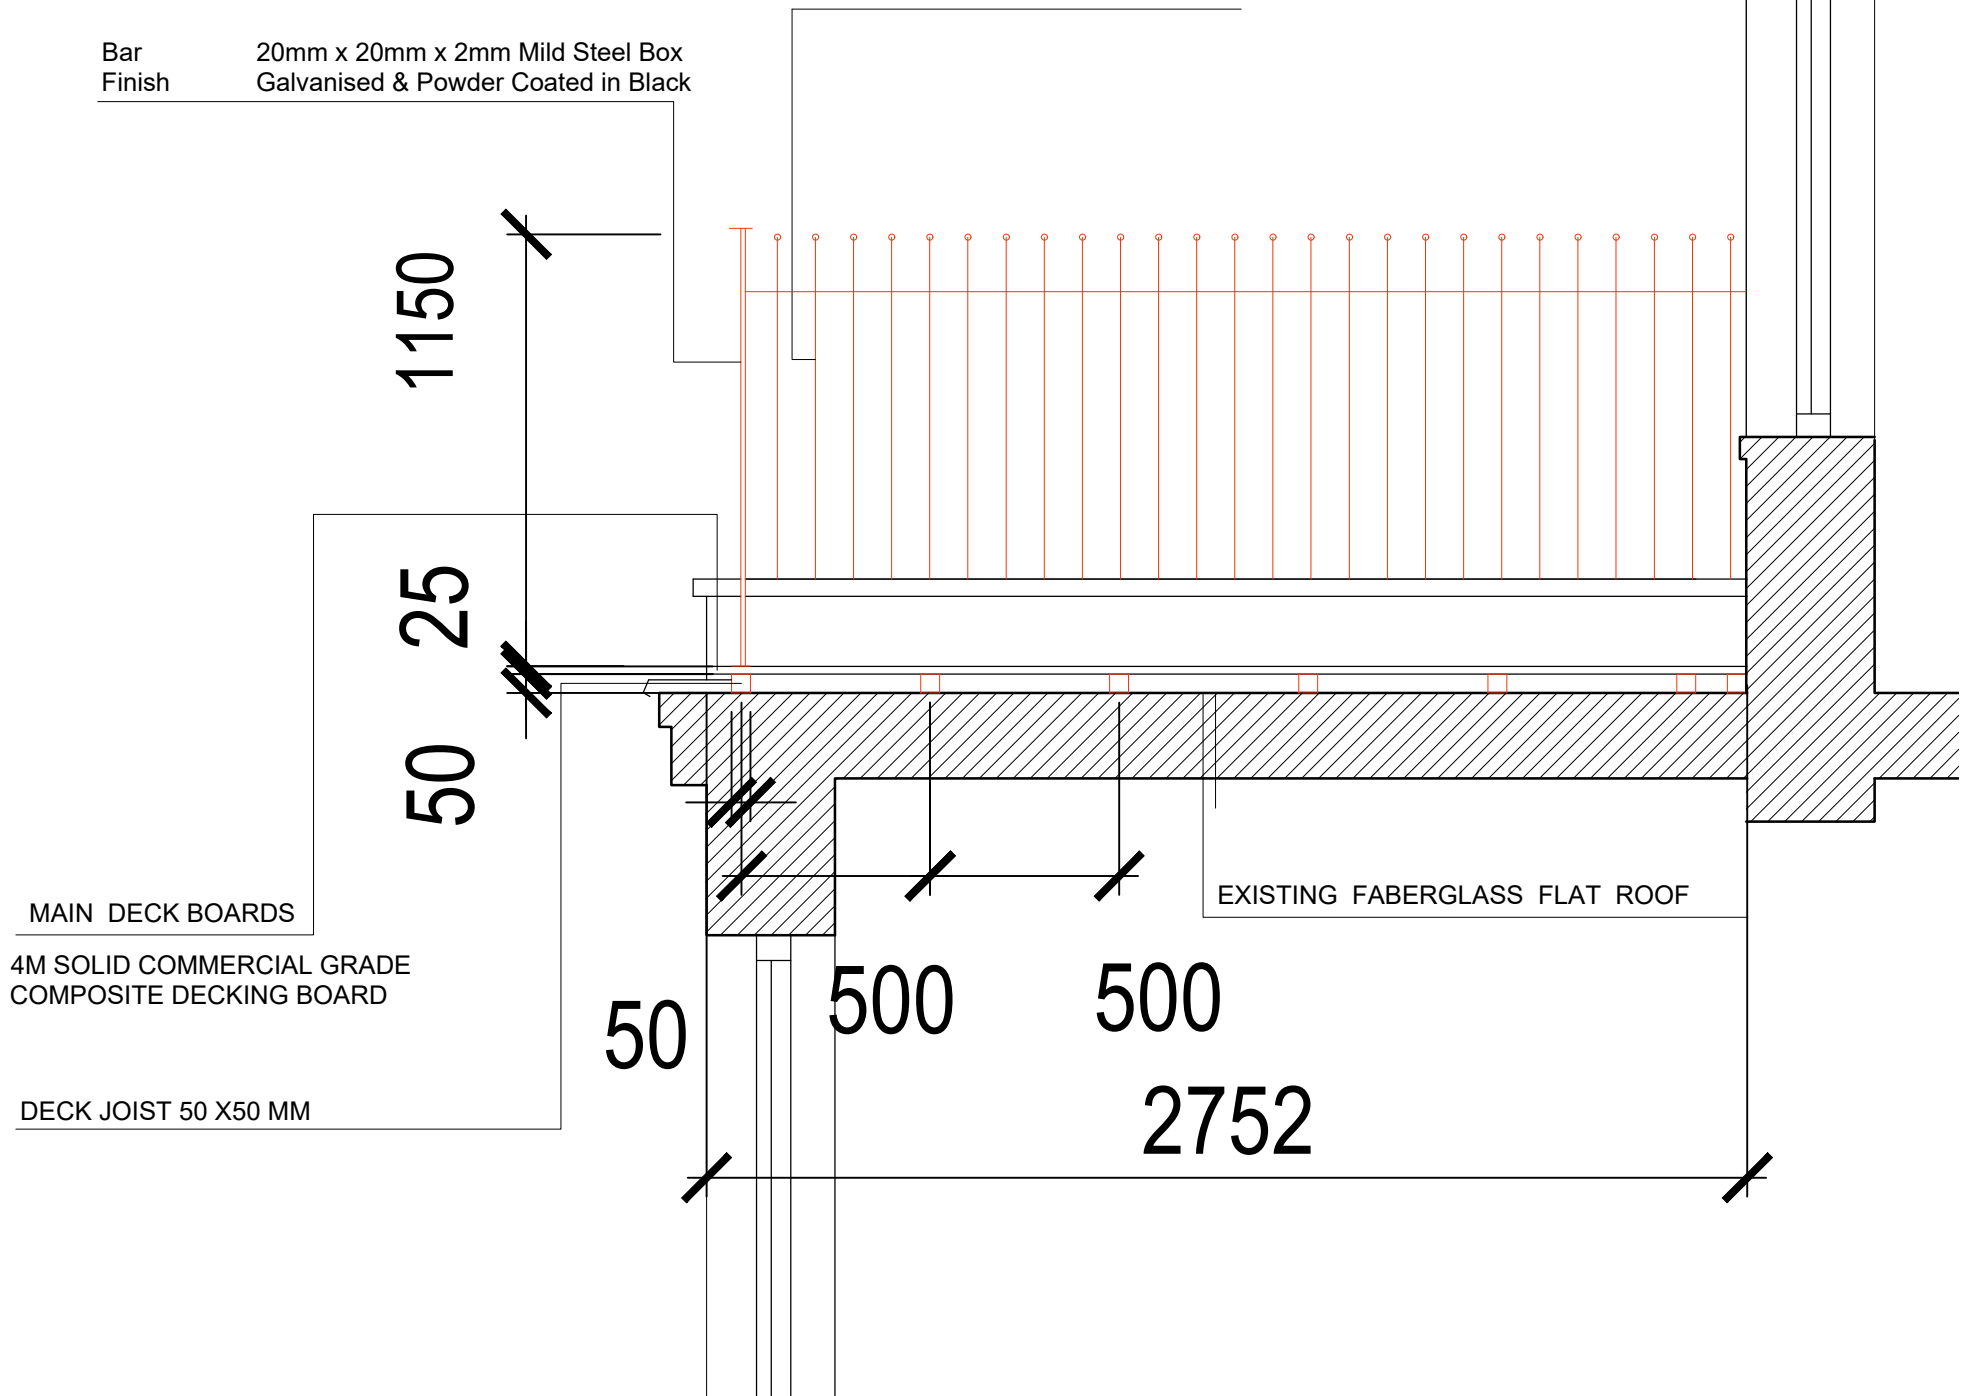

SCALE 1:20

Revision/Issue	Date	FIRST ISSUE	DRAWN	CHECKED	TITLE	CLIENT	SEZ ASSOCIATES
		01-12-20	SB	SB			
Revision/Issue	Date	JOB NO	REVISION	DRAWING NO	PROJECT	5, MARYGOLD HOUSE, TAYLOR CLOSE, TW3 4BZ, HOUNSLOW Mob: + 44 (0) 7989697333 E-mail: svetlazana@yahoo.co.uk	
		RPR-17		PL-800-01			17 REGENT'S PARK ROAD, LONDON NW1 7TL
Copyright: This product is protected by the provision of the Copyright, Design and Patents Act 1988					Contractor must verify all dimensions on site before commencing any work or making any shop drawings		