


Revision	Date	Description
-	13.03.2020	For Planning
B	18.12.2020	For Planning

Notes

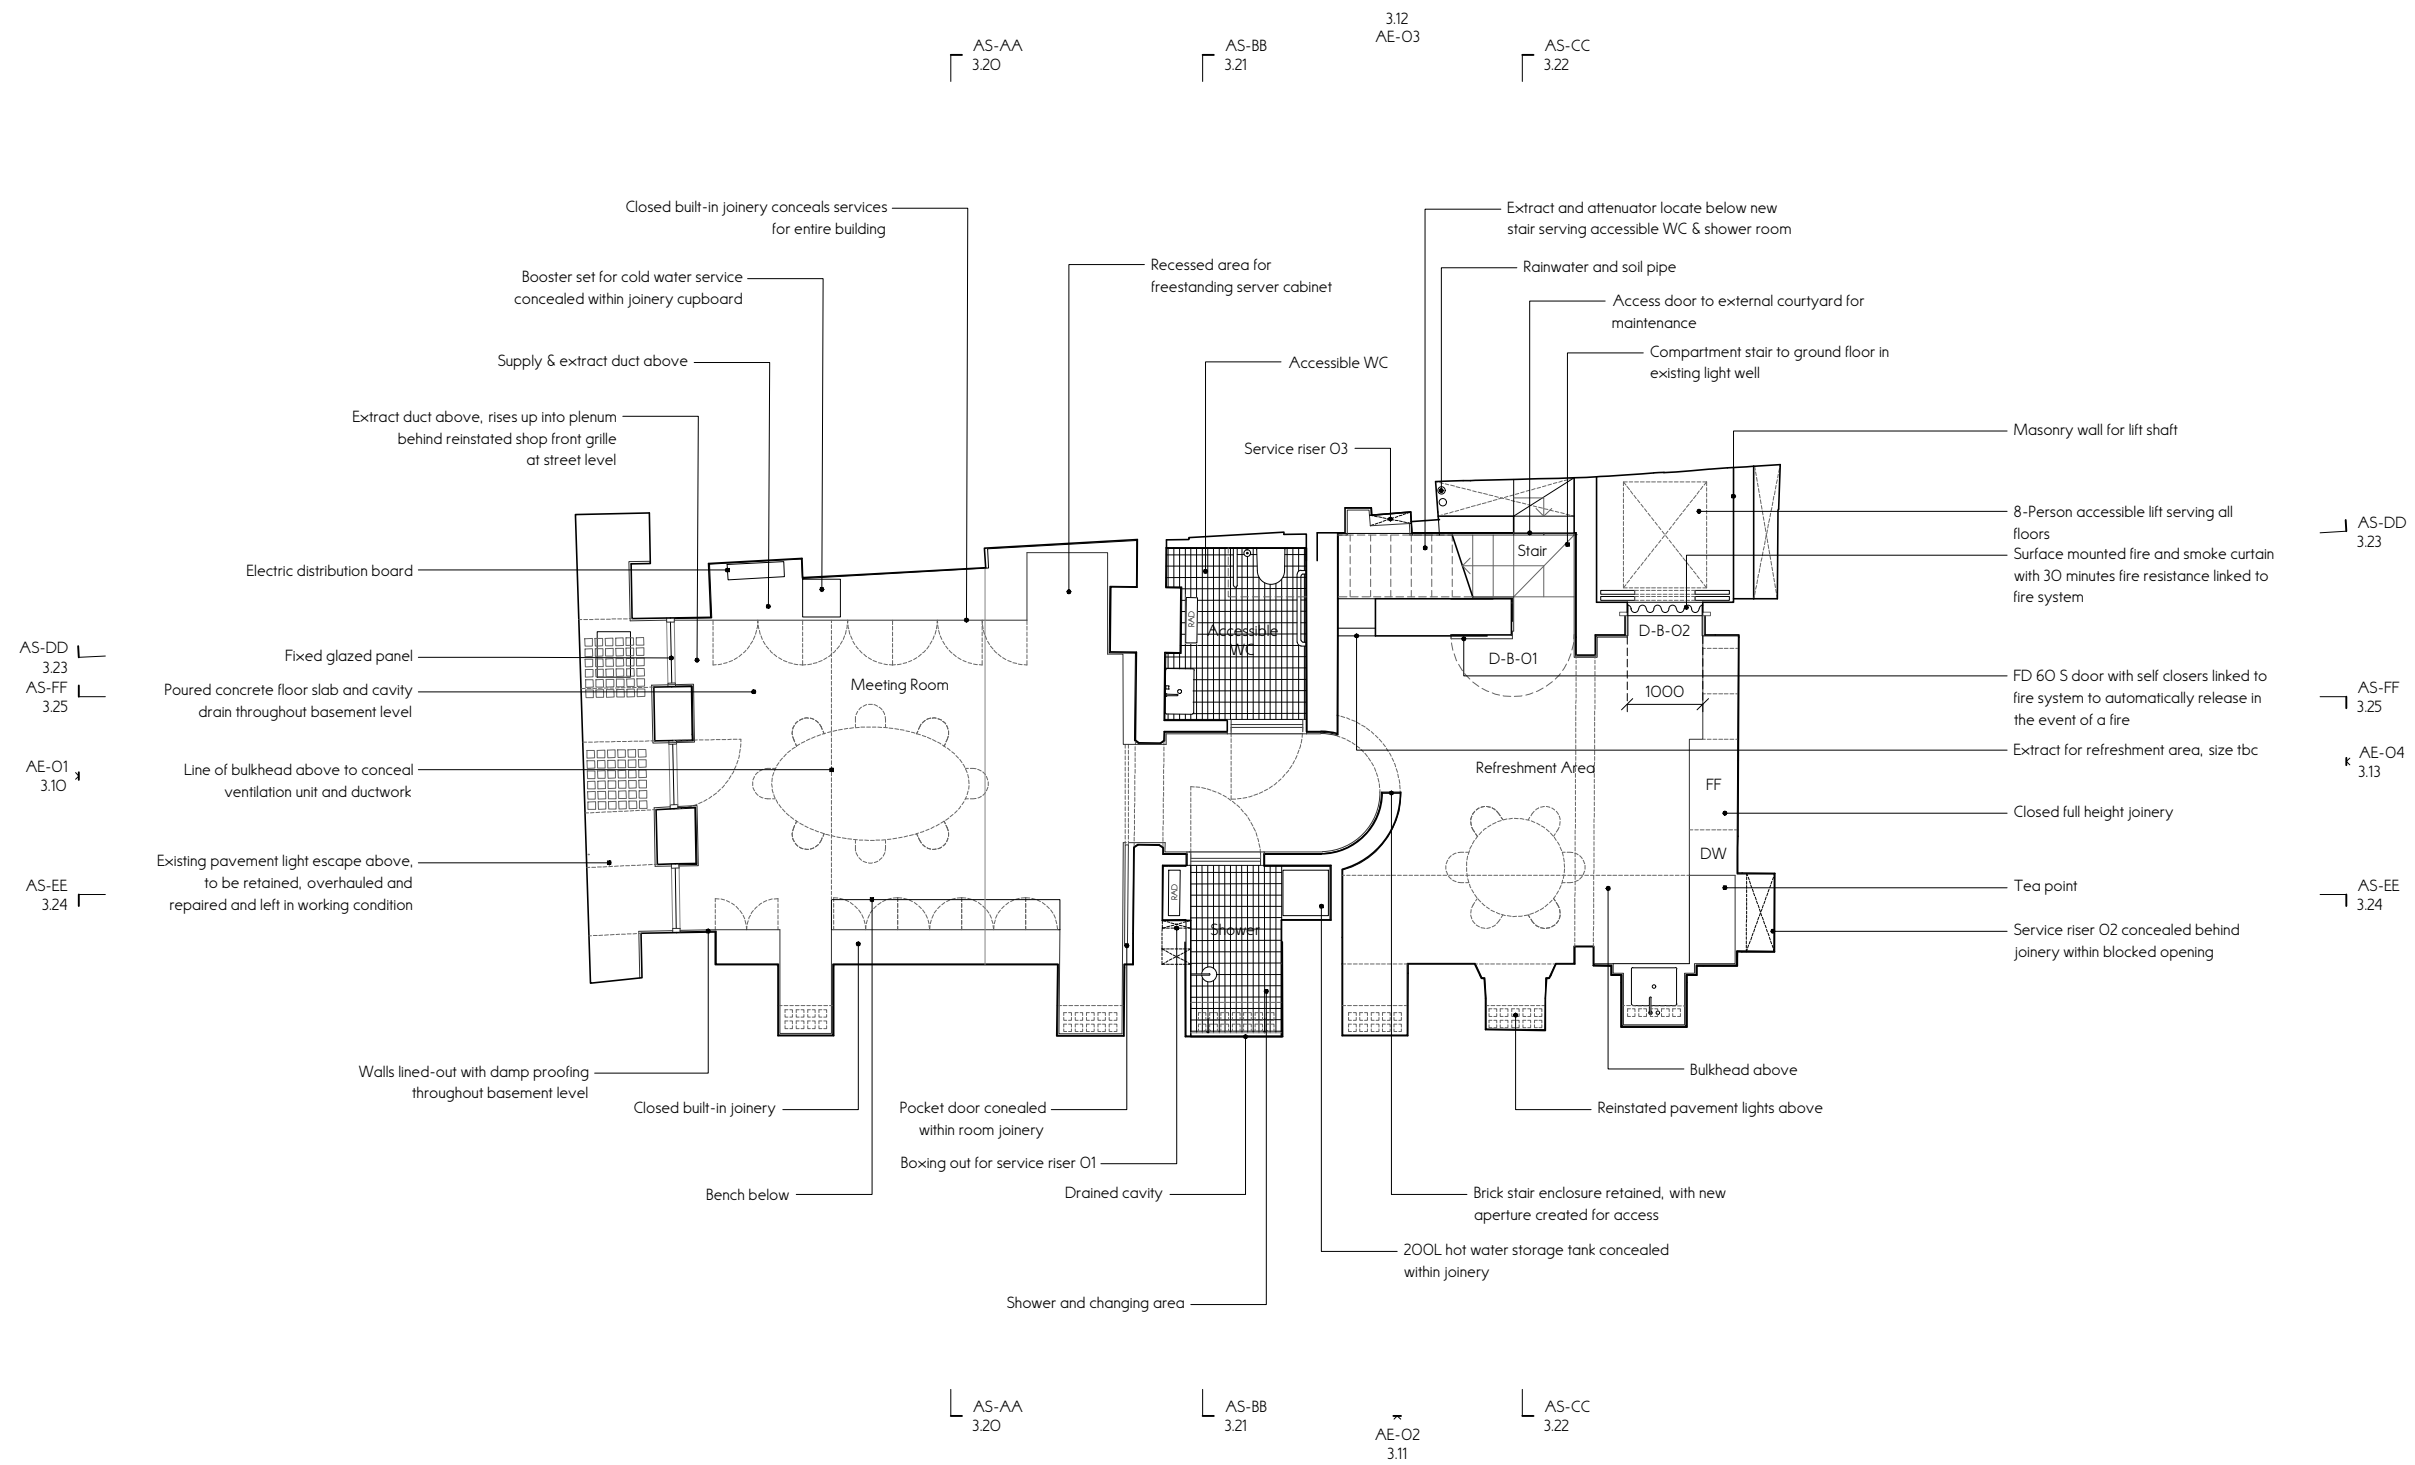

Drawn	Checked	Scale
CH	HN	1:100 @ A3

