


Revision	Date	Description
-	13.03.2020	For Planning
A	26.10.2020	For Information
B	15.12.2020	For Planning

Notes

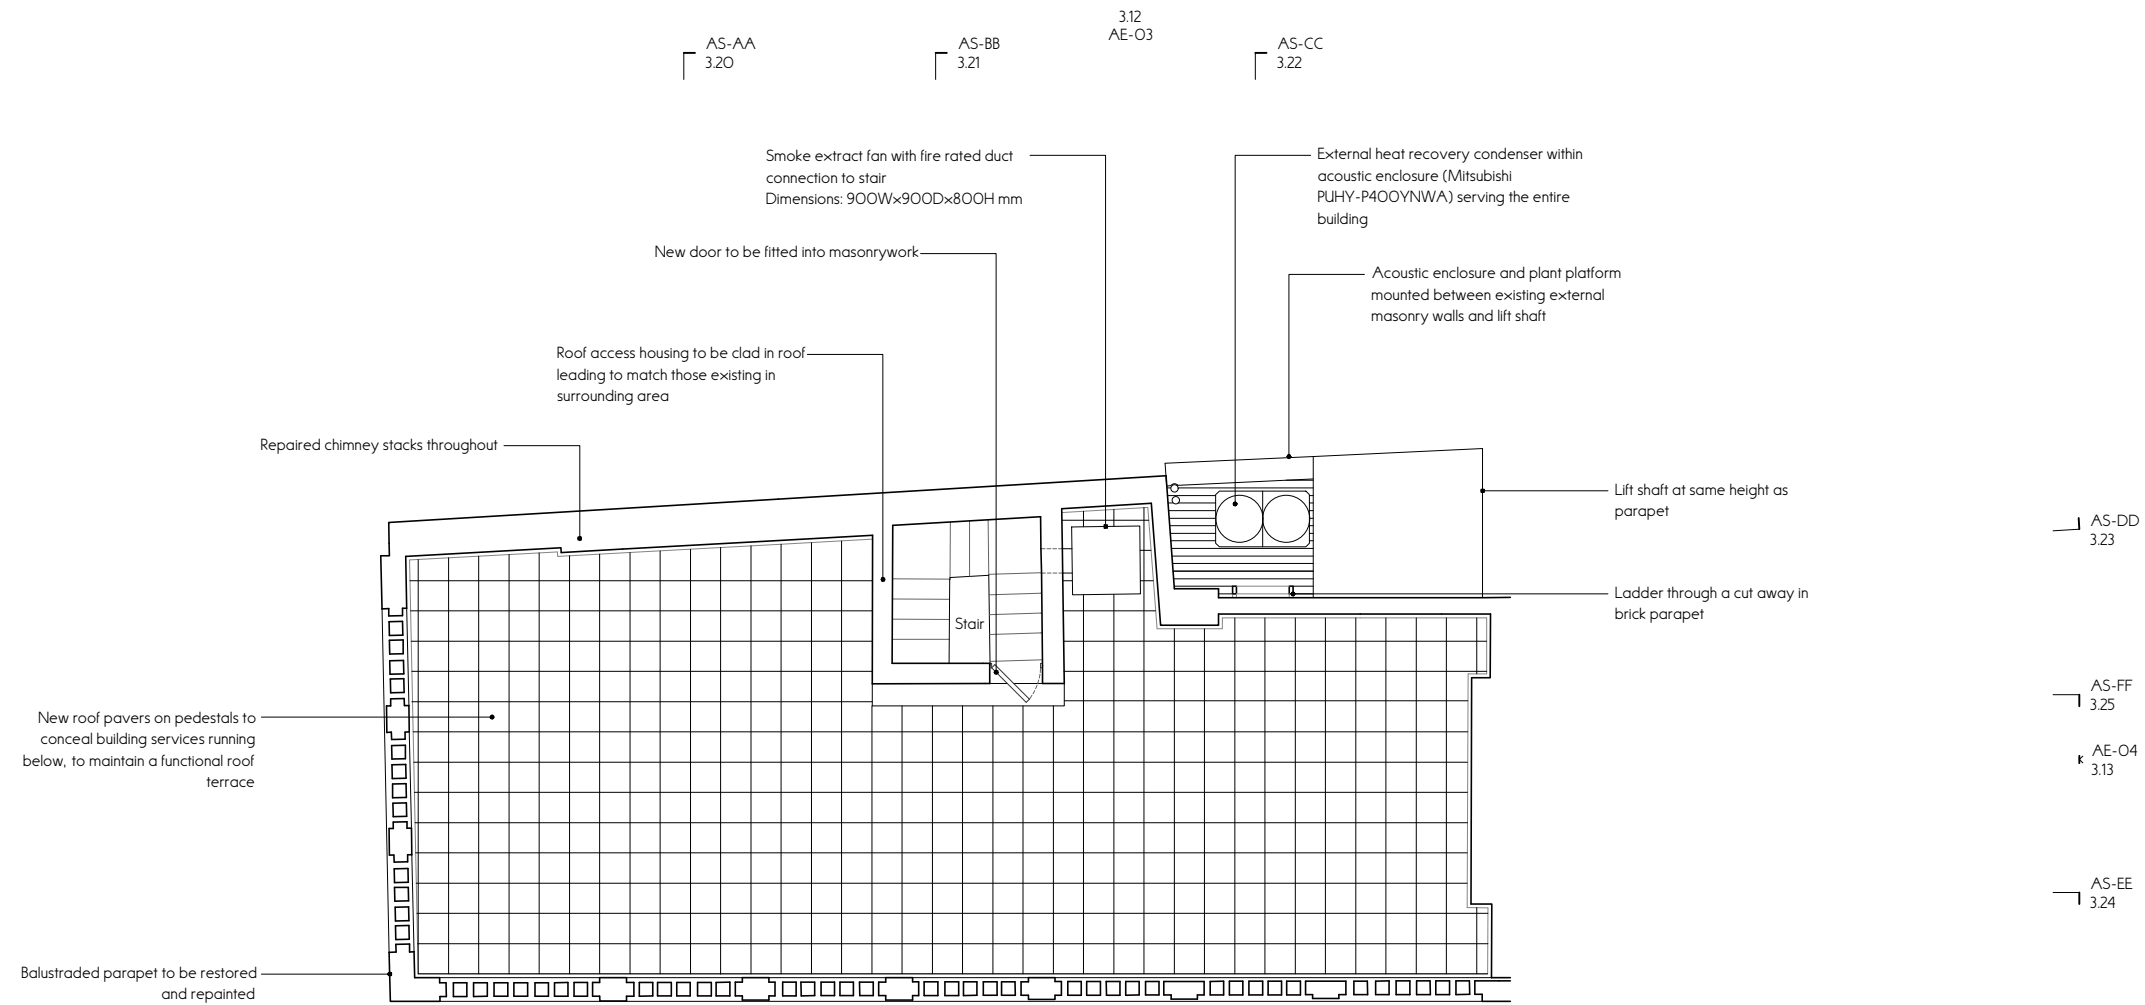

AS-DD 3.23
AS-FF 3.25
AE-O1 3.10
AS-EE 3.24

AS-DD 3.23
AS-FF 3.25
AE-O4 3.13
AS-EE 3.24

AS-AA 3.20 AS-BB 3.21 AE-O2 3.11 AS-CC 3.22

Drawn CH
Checked HN
Scale 1:100 @ A3

