

OMMX
 E2S, Cockpit Arts
 Northington Street
 London WC1N 2NP

+44 (0)20 7405 5484
 www.officemmx.com

Project No. 43 Great Russell Street
 O102

Client ANA Properties Ltd.


Drawing Title AE-Proposed-Elevation O4

Drawing No. 3.13


Revision	Date	Description
-	13.03.2020	For Planning
A	22.04.2020	For Planning
B	15.12.2020	For Planning

Notes

Colours for all external render, paintwork and plaster repairs TBC pending receipt of samples from suppliers.

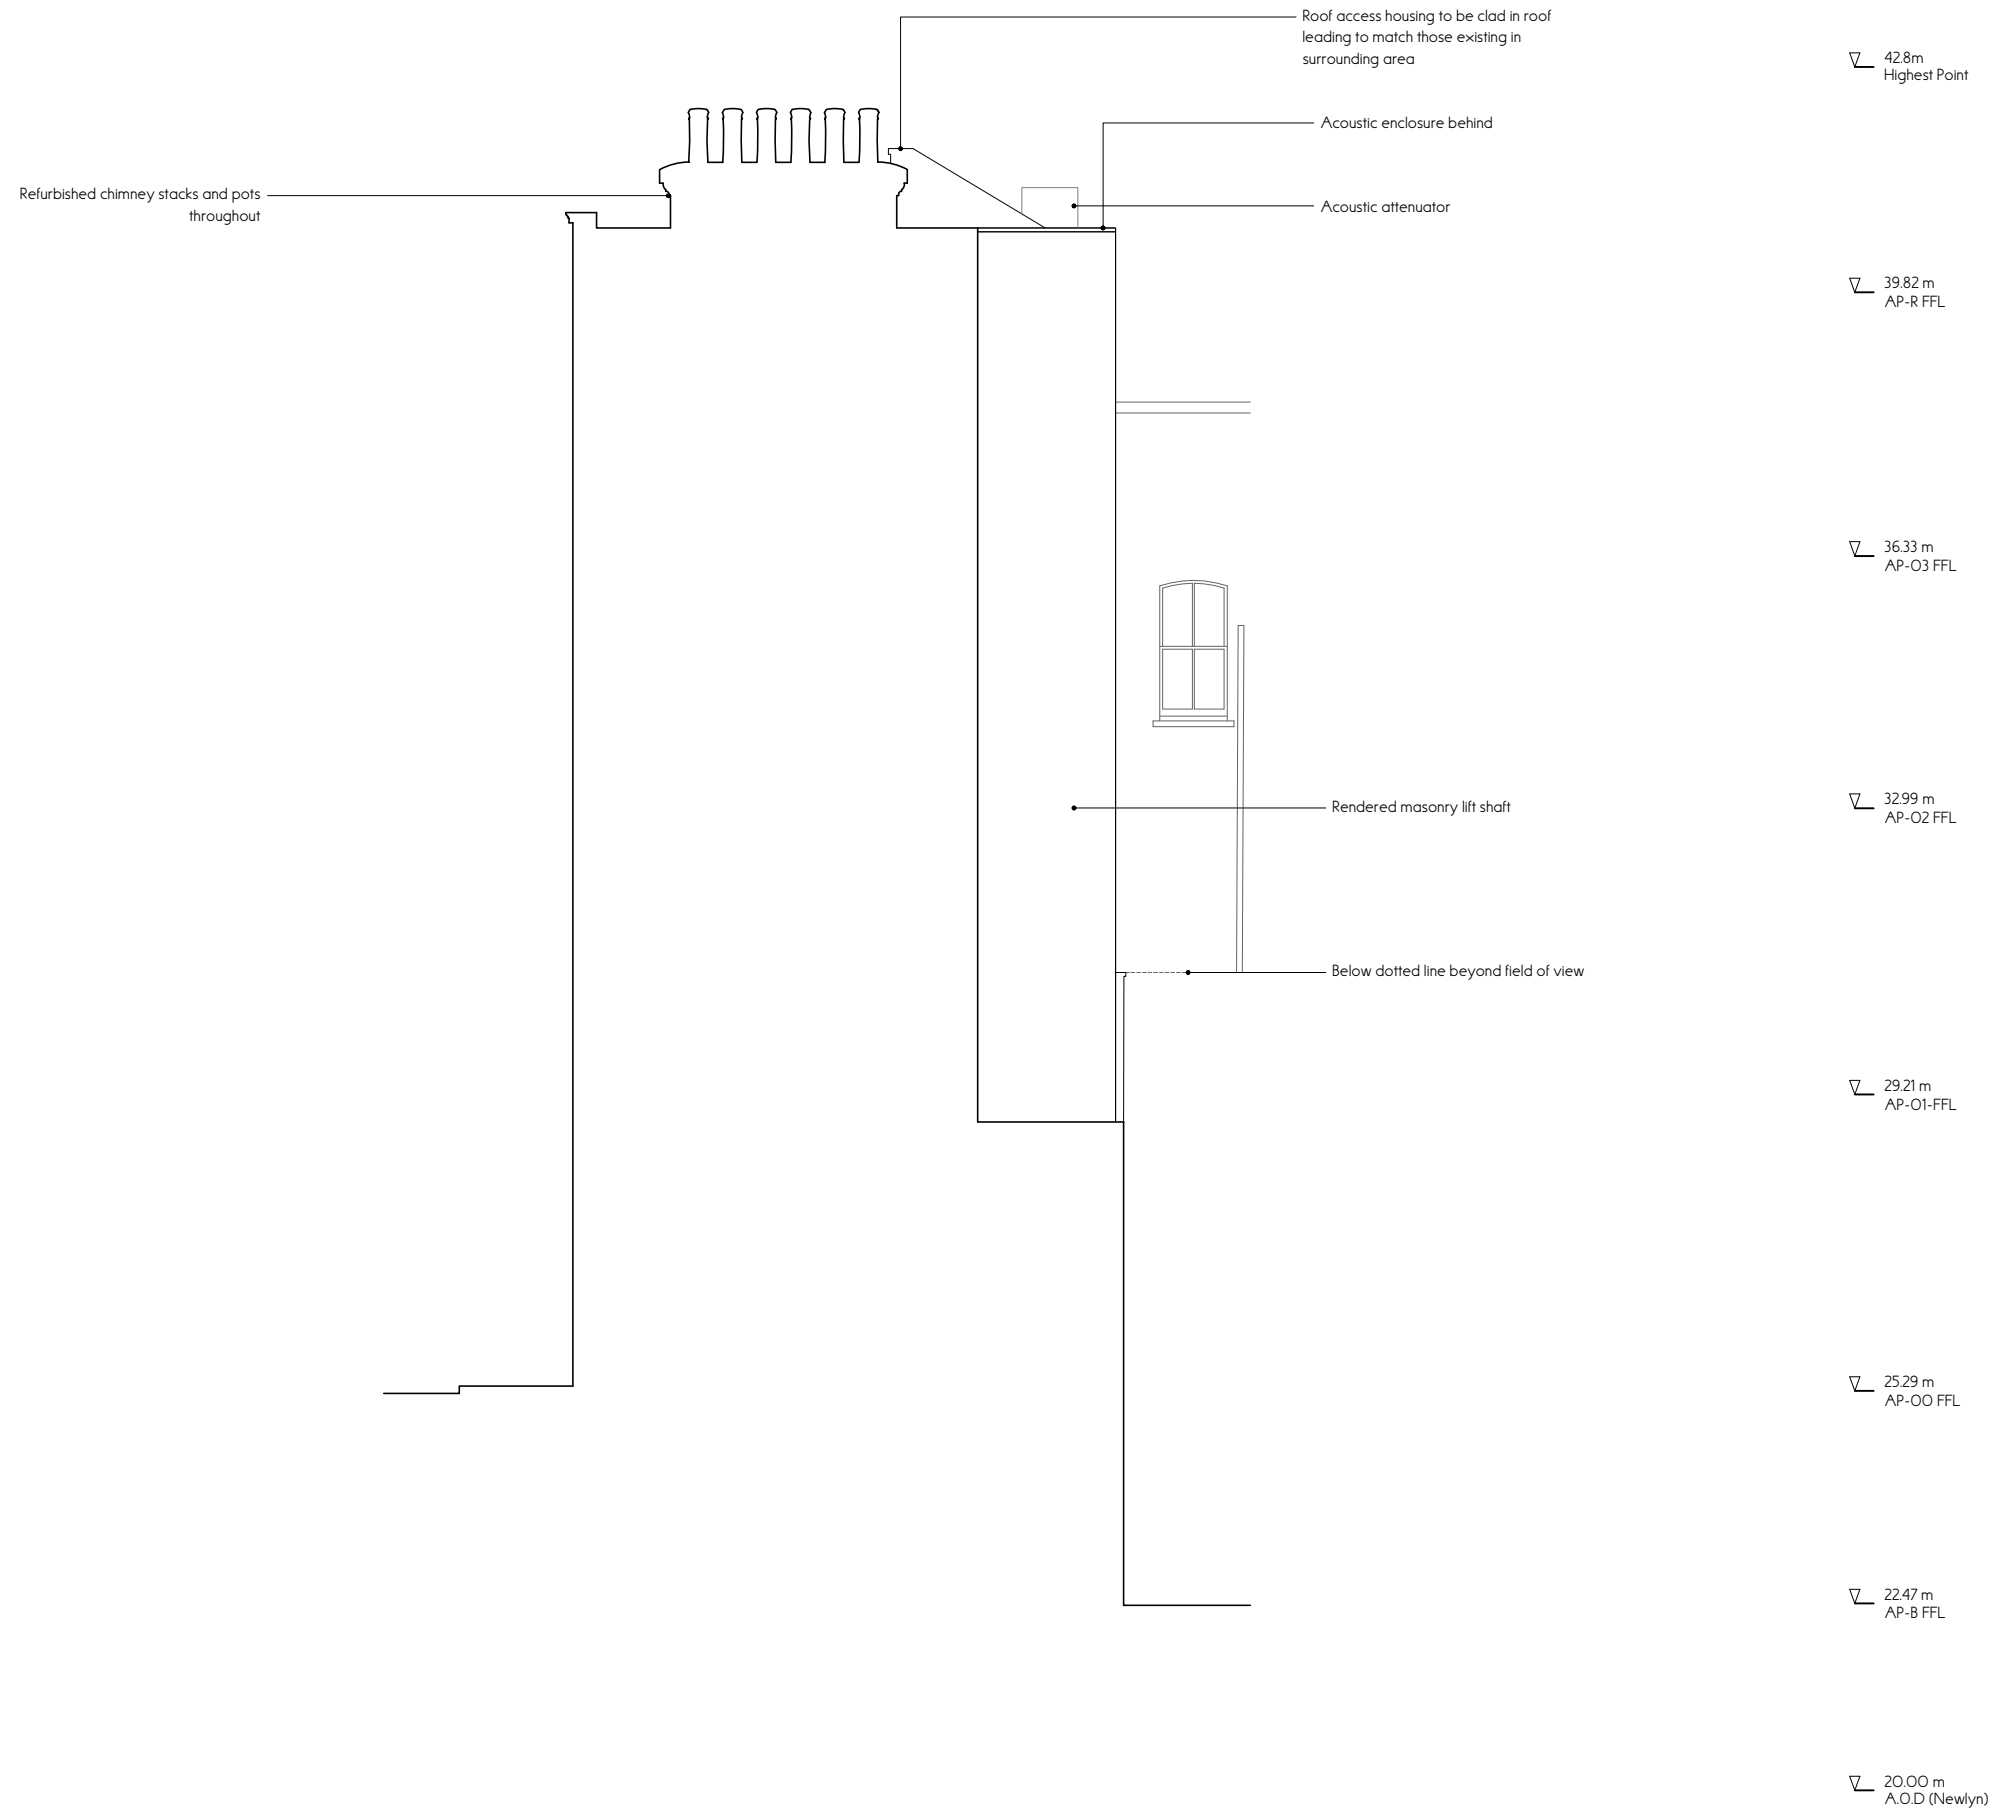

Drawn CH
 Checked HN
 Scale 1:100 @ A3

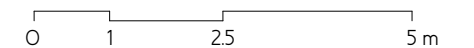

This drawing is to be read in conjunction with all other contract documents and specifications and all other consultants drawings. All levels and dimensions should be checked on site and any discrepancies notified to OMMX prior to proceeding with works. No drawing should be reproduced in any form without prior written permission from OMMX.