


APROVED SECTION FF

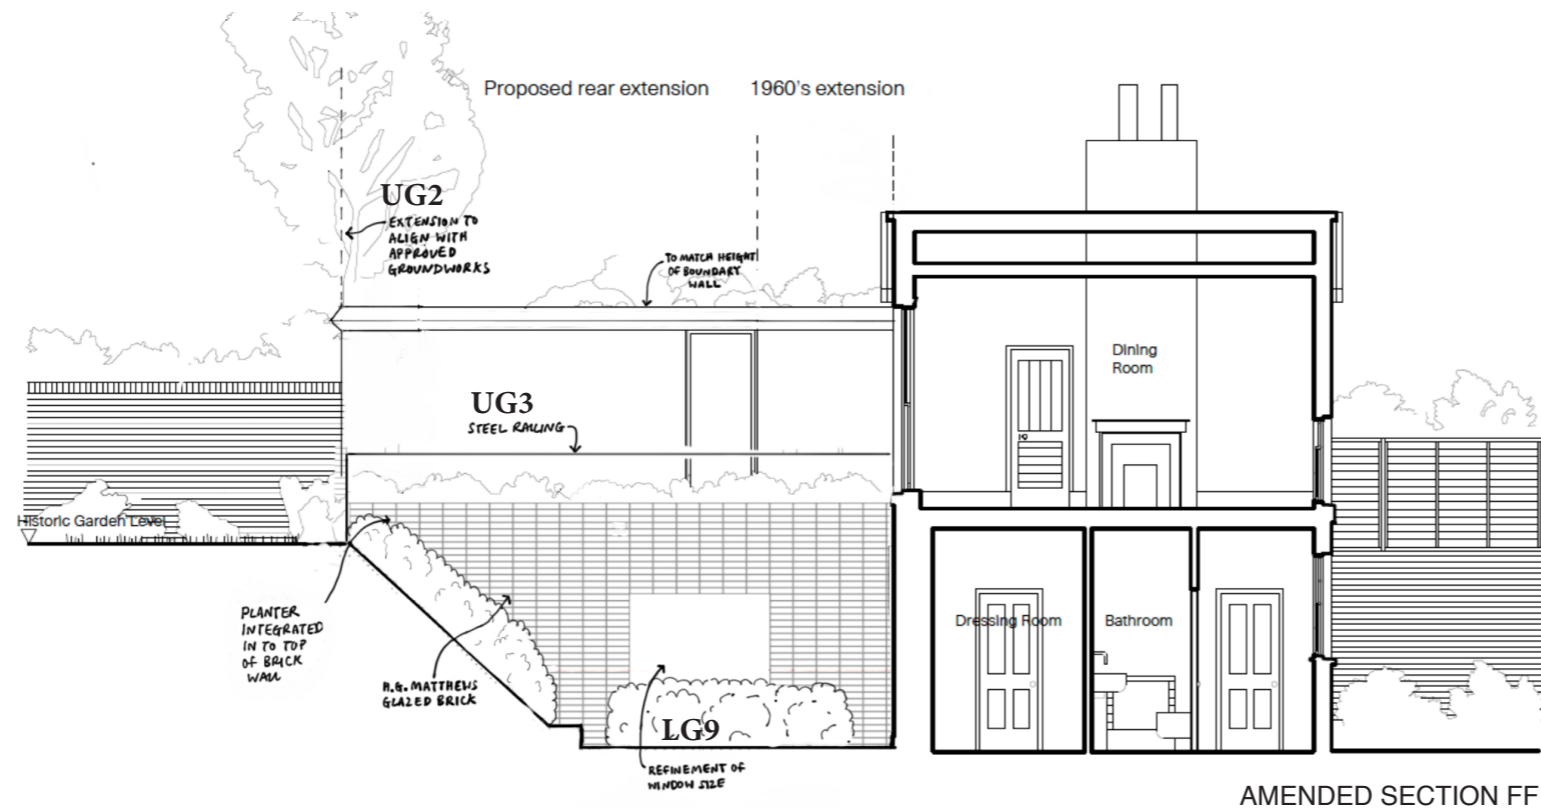

AMENDED SECTION FF

CHAN + EAYRS 111 Frognal, Hampstead NW3 6XR			
Zoe Chan Eayrs and Merlin Eayrs			
Project : 111 Frognal			
TITLE : APPROVED SECTION FF : AMENDED SECTION FF			
Date 21/01/21	Scale 1:50 @A1	Drawing No. S2.FF	Rev.09

If the drawing on this page does not align with those in the Design, Access and Heritage Statement due to it being superceded, this drawing takes precedence.