


APPROVED SECTION GG

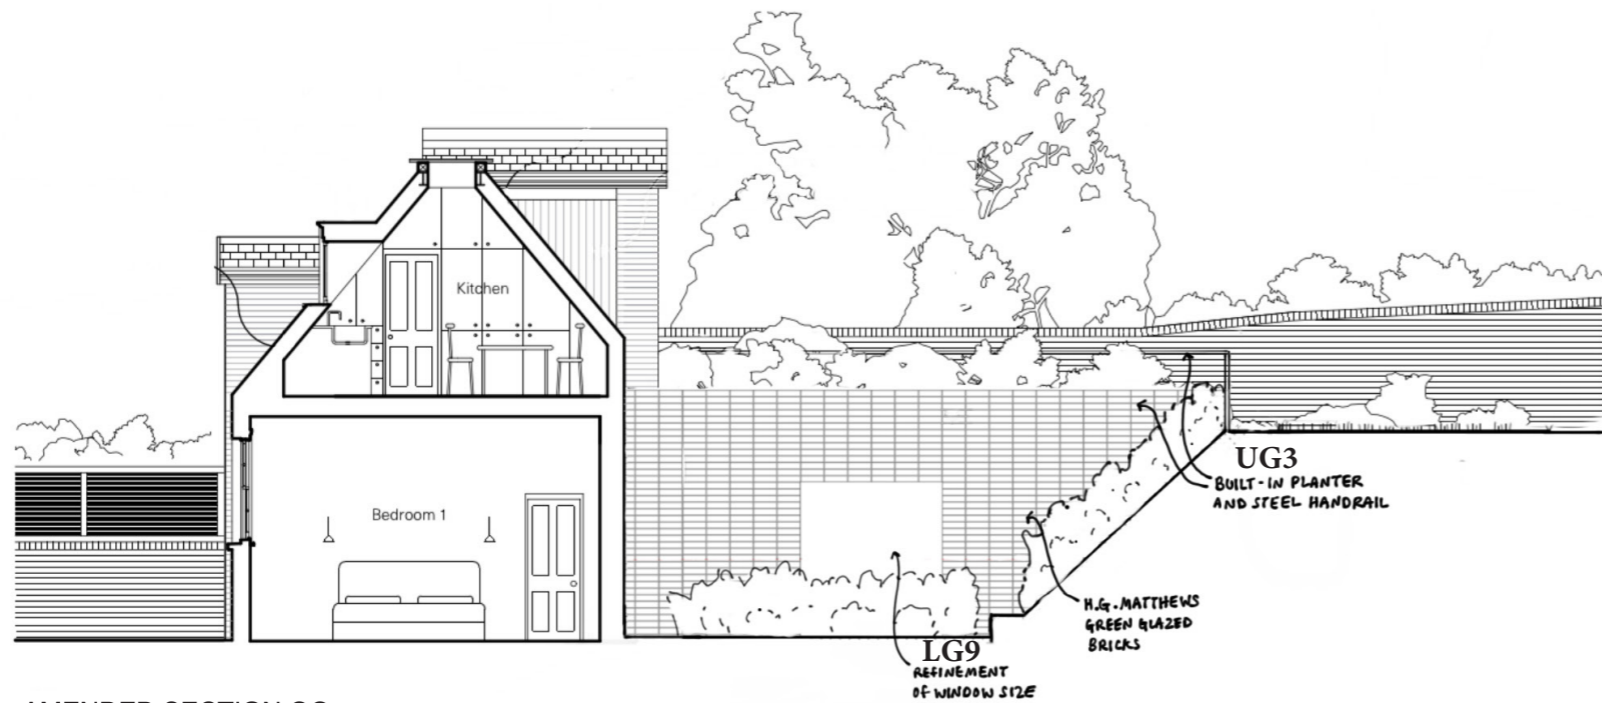

AMENDED SECTION GG

If the drawing on this page does not align with those in the Design, Access and Heritage Statement due to it being superseded, this drawing takes precedence.

CHAN + EAYRS 111 Frognal, Hampstead NW3 6XR		
Zoe Chan Eayrs and Merlin Eayrs		
Project : 111 Frognal		
TITLE : APPROVED SECTION GG : AMENDED SECTION GG		
Date 21/01/21	Scale 1:50 @A1	Drawing No. S3.GG Rev.09