




1. This drawings should be read in conjunction with all relevant consultant and specialist drawings and contract documentation.
2. Do not scale from this drawing.
3. All dimensions are to be checked on site.
4. The Architect is to be notified in writing, of any discrepancies before proceeding.
5. This drawing is subject to Copyright.

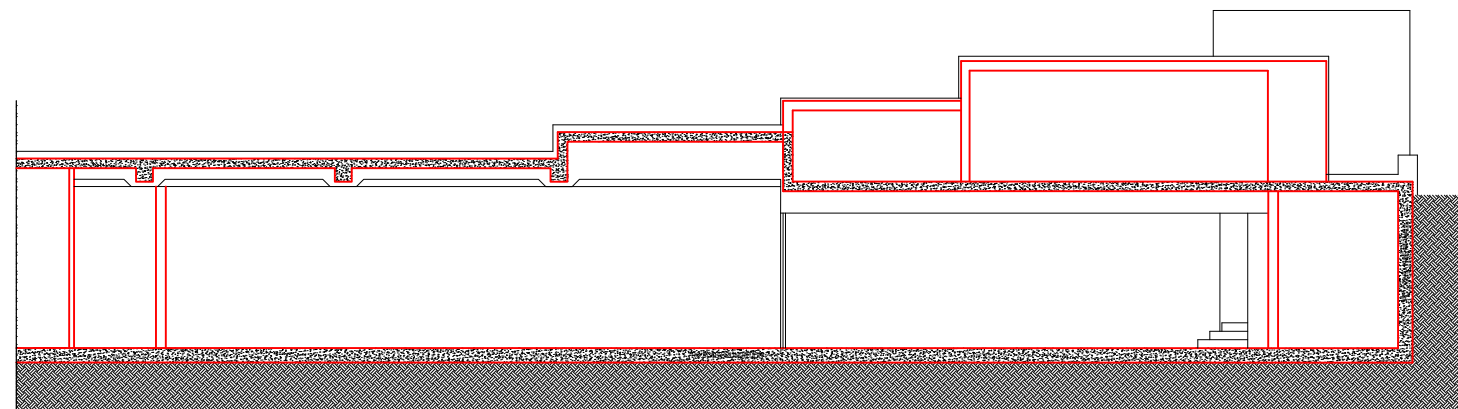

 TO BE REMOVED

 TO BE DEMOLISHED

