



Please do not scale from this drawing. If in doubt, ask. This drawing is the property of UNUM Partnership Ltd. and must not be reproduced, copied or disclosed in any form, other than for the purpose of this project.

Revision	Initial	Date
P1	GP	25.11.20
PL1	JG	21.01.21

Issued for amendment to planning

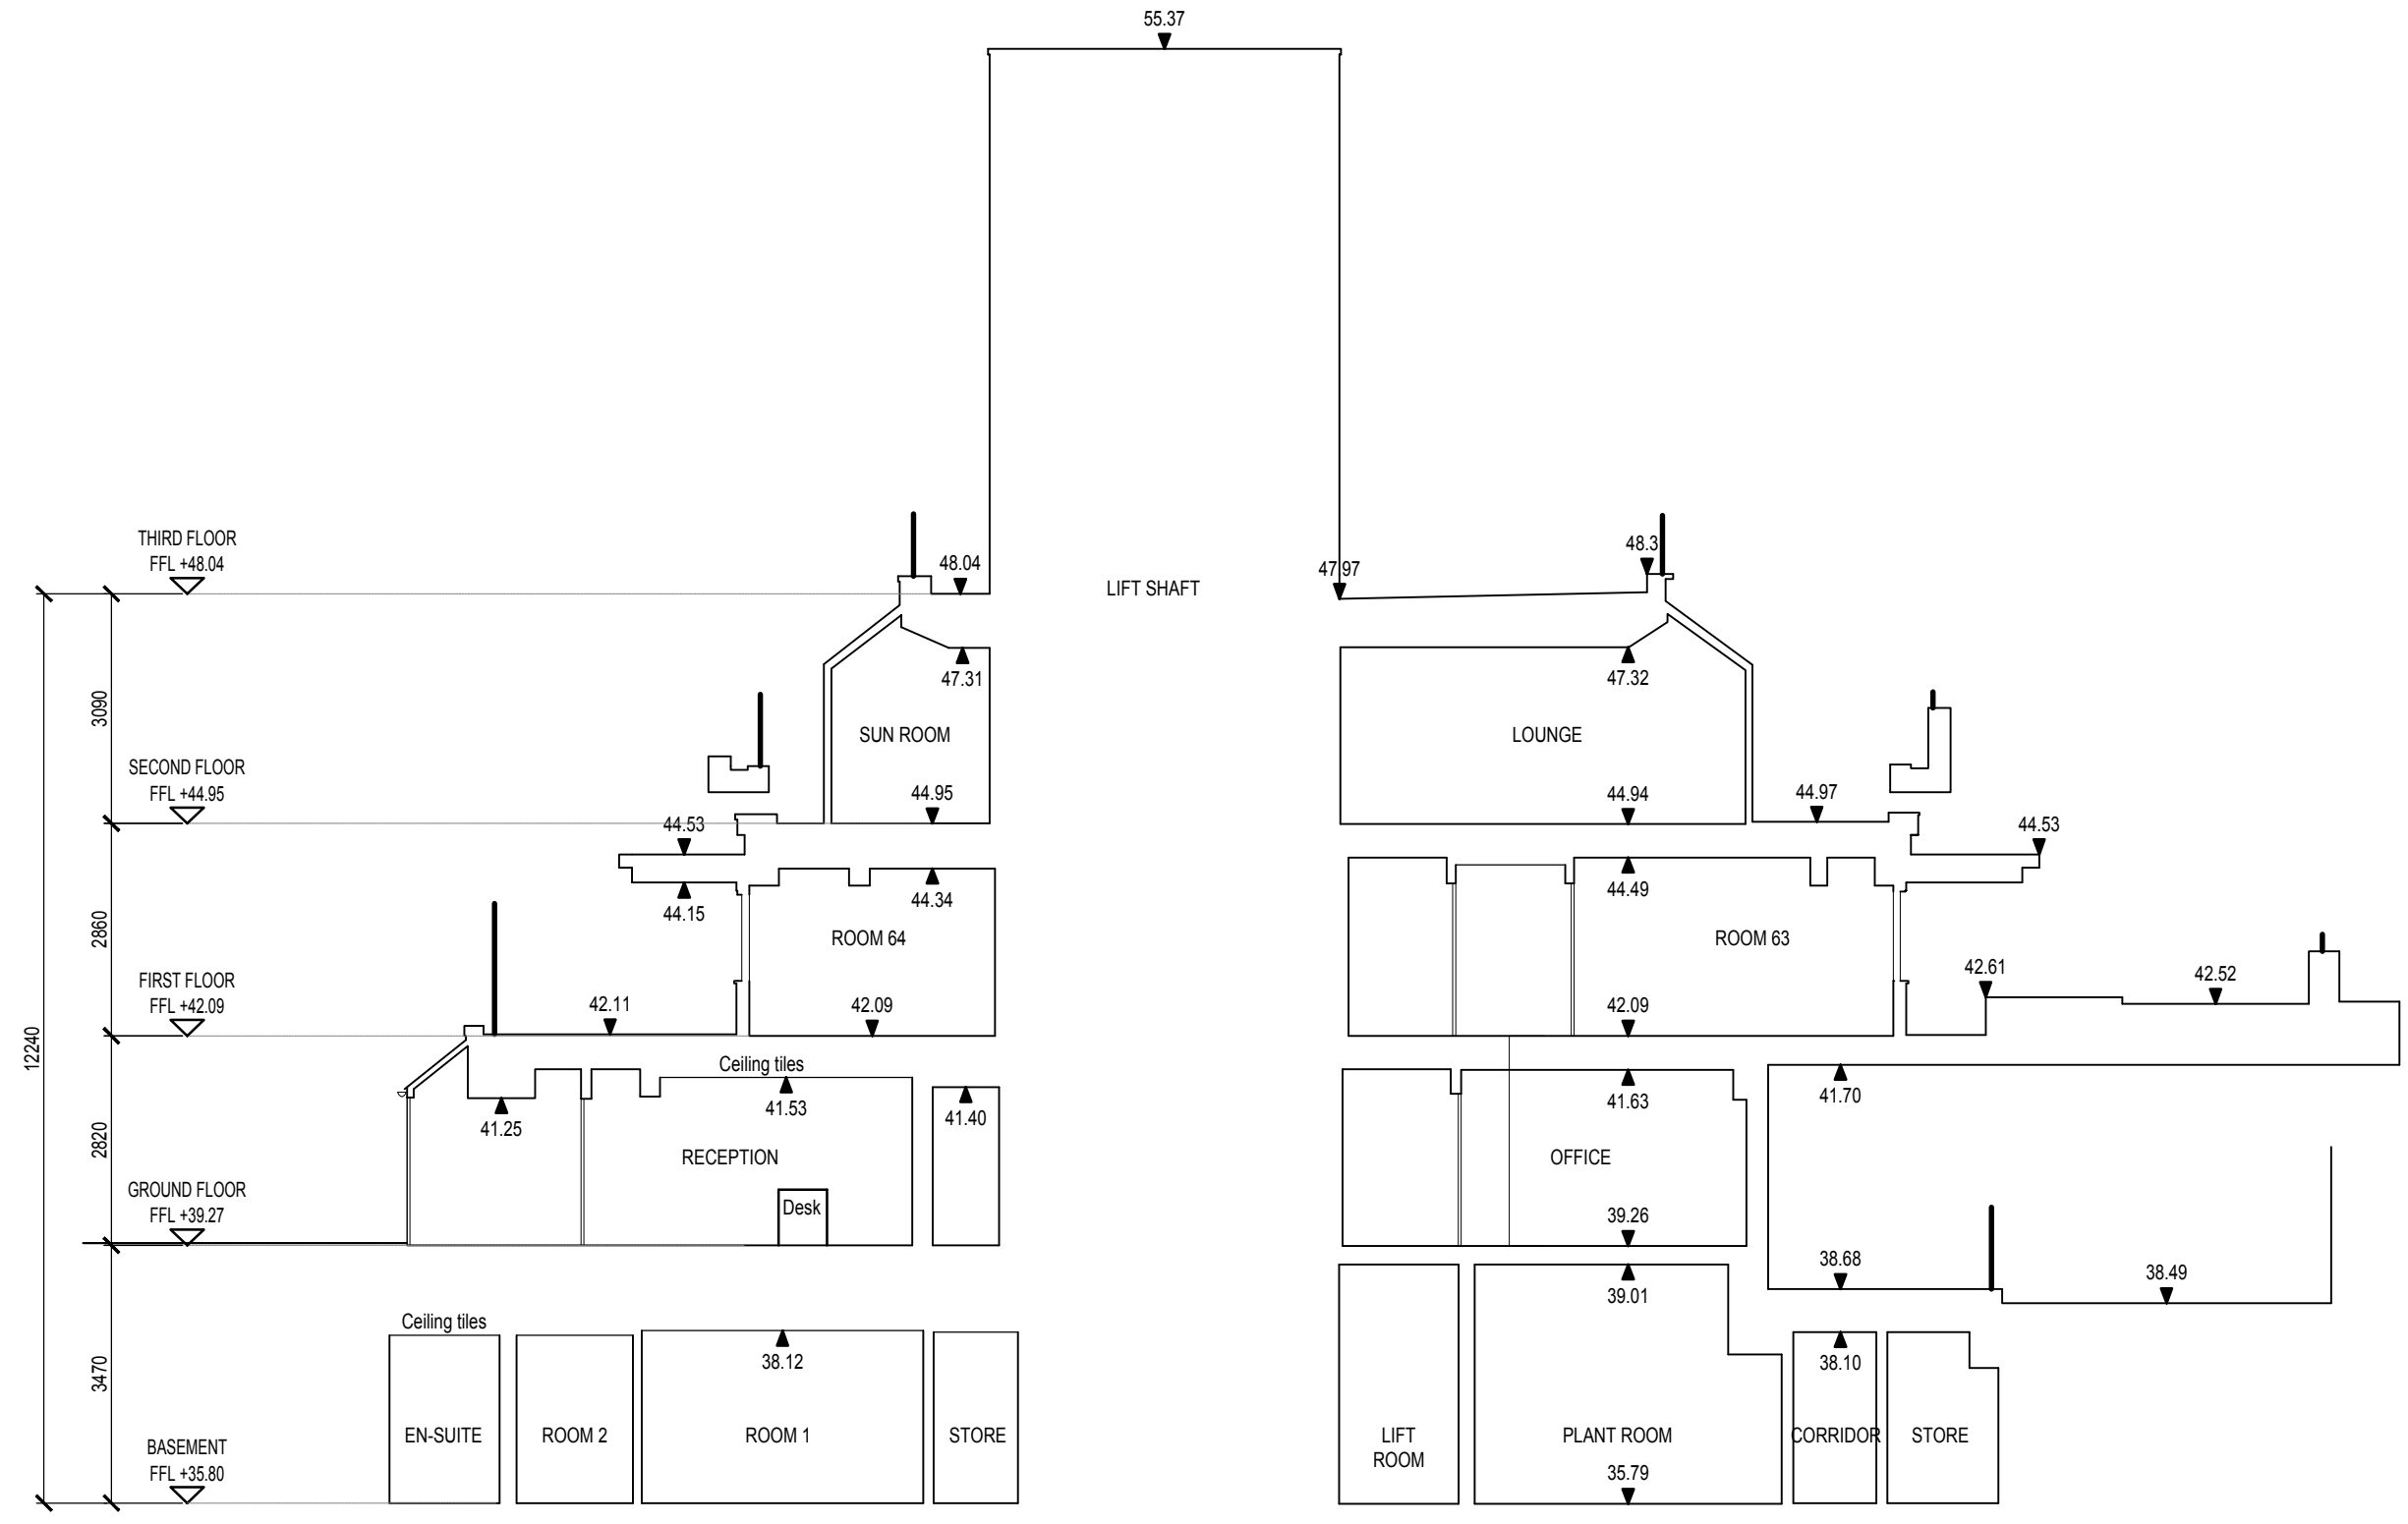


Section 1

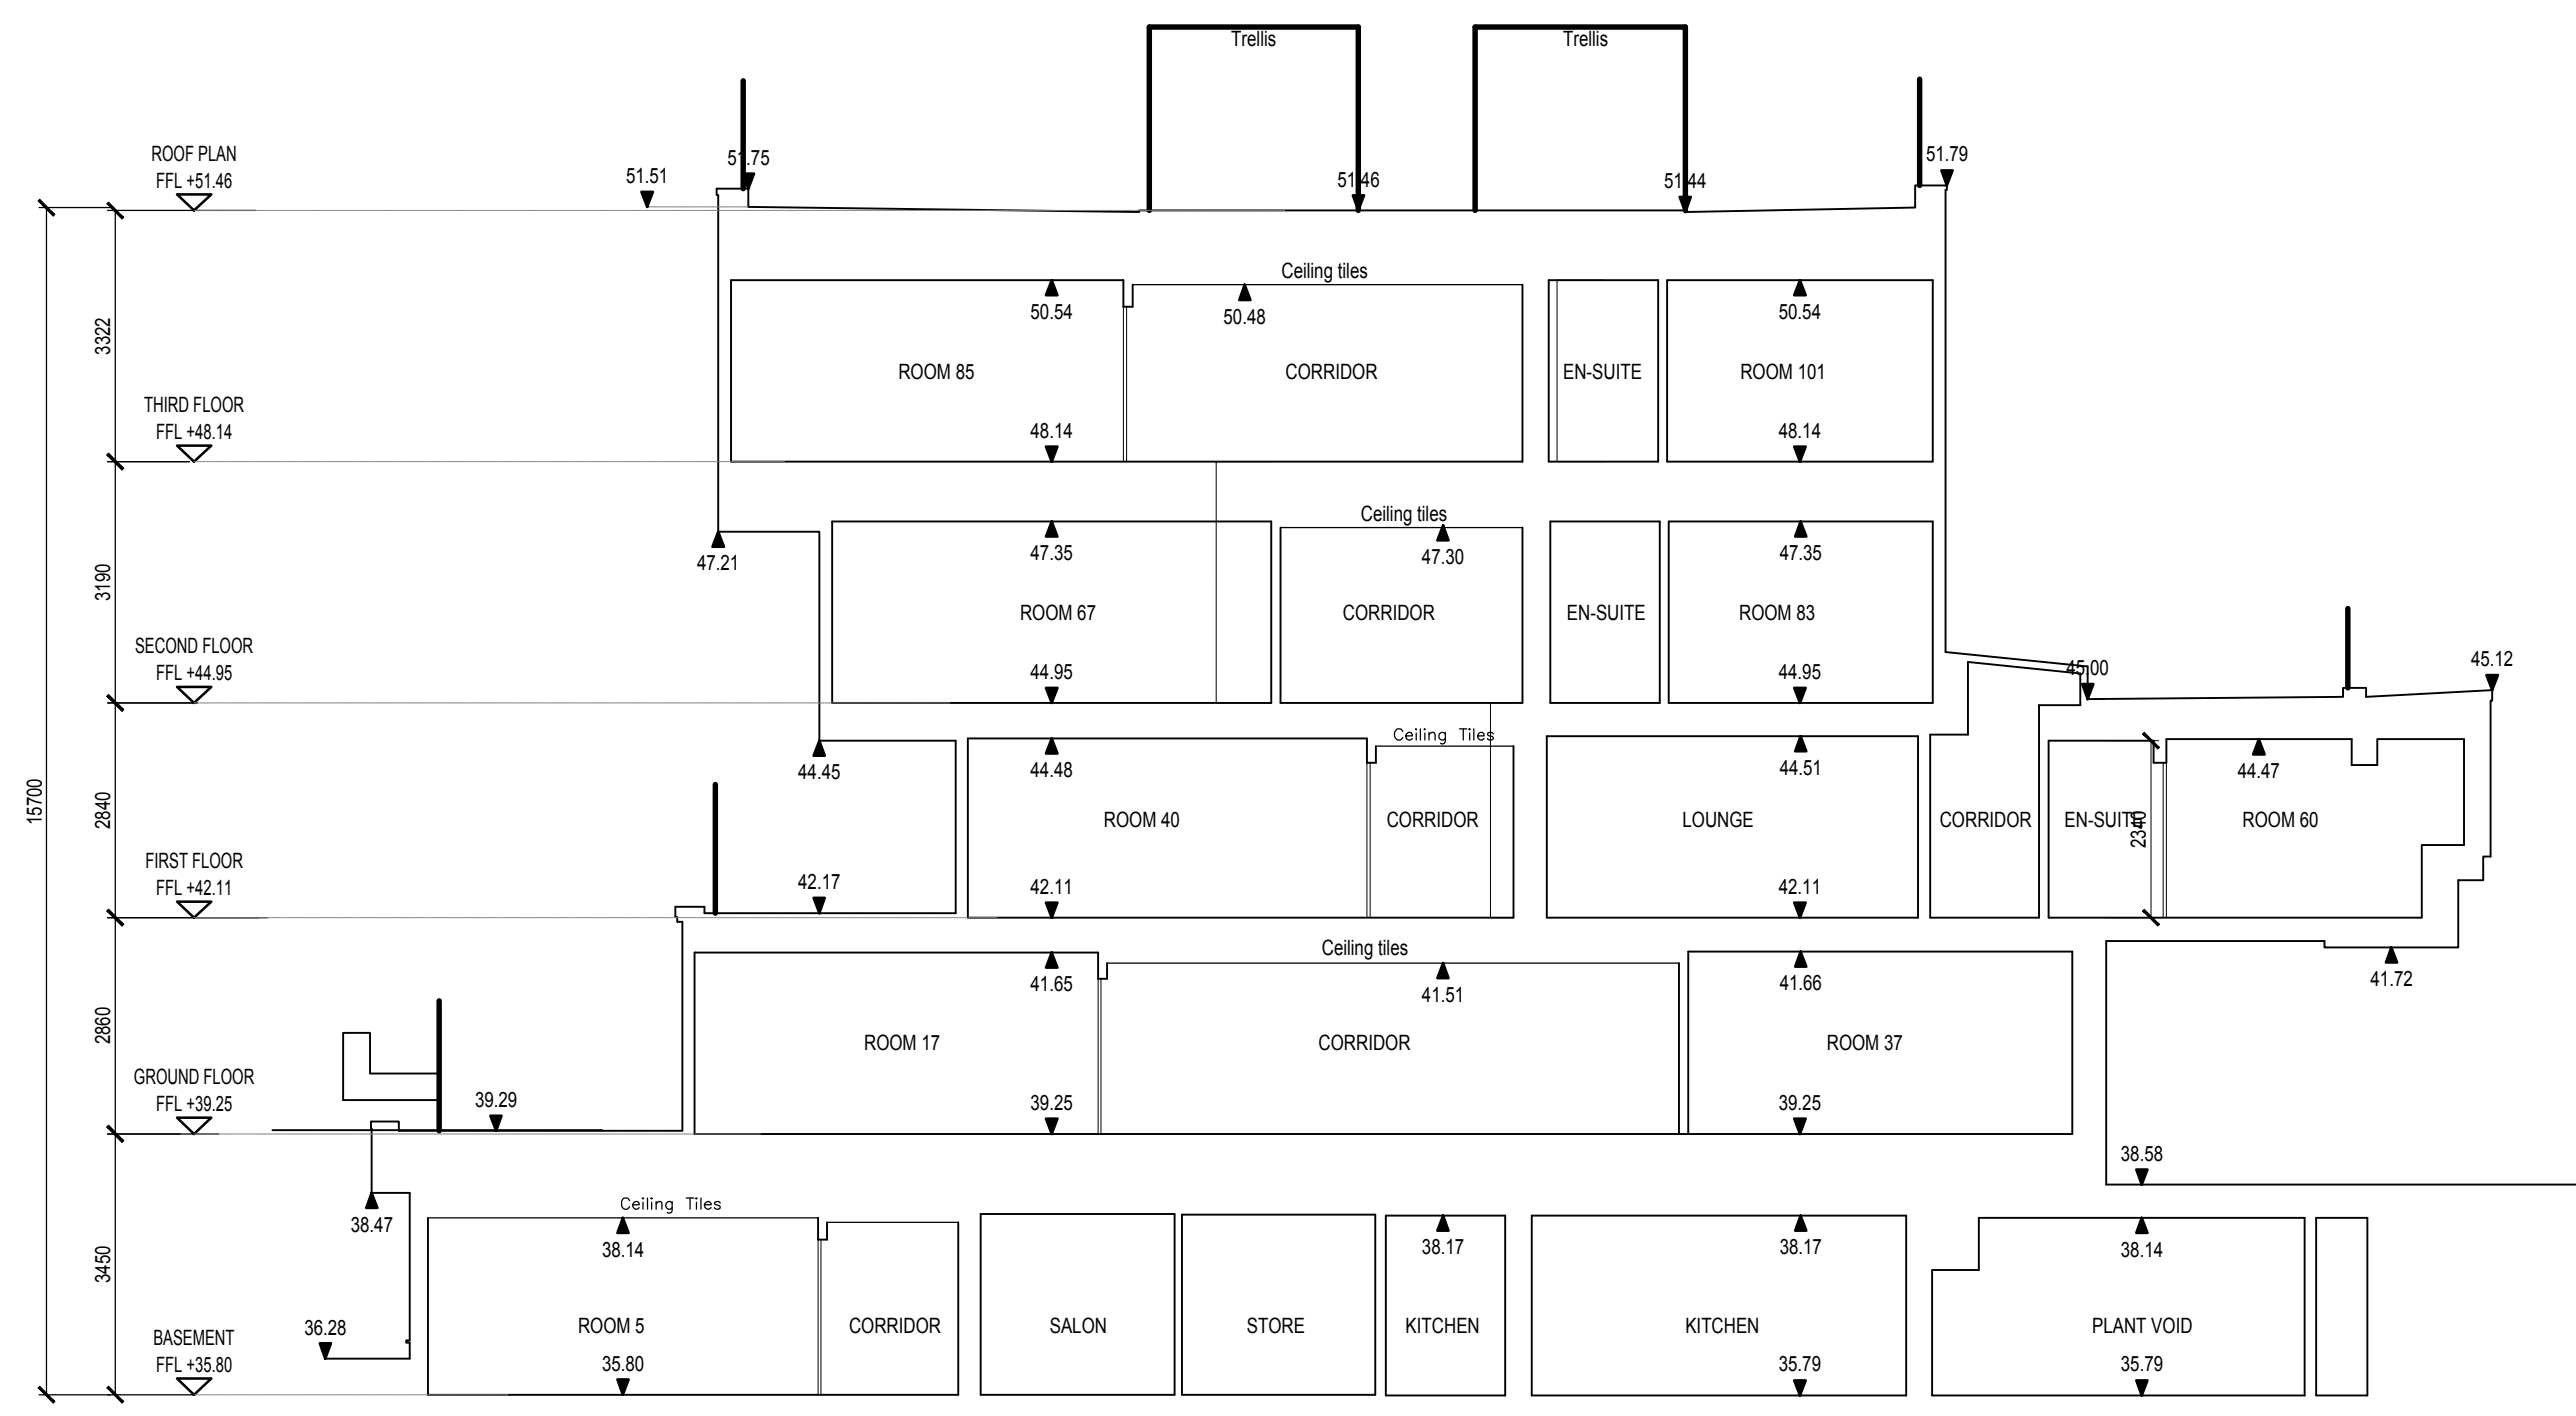


Section 2


Note: These plans are a reproduction of a measured building survey prepared by Ploverman Craven surveyors project reference 40750. UNUM Partnership place reliance on the accuracy of the survey information provided

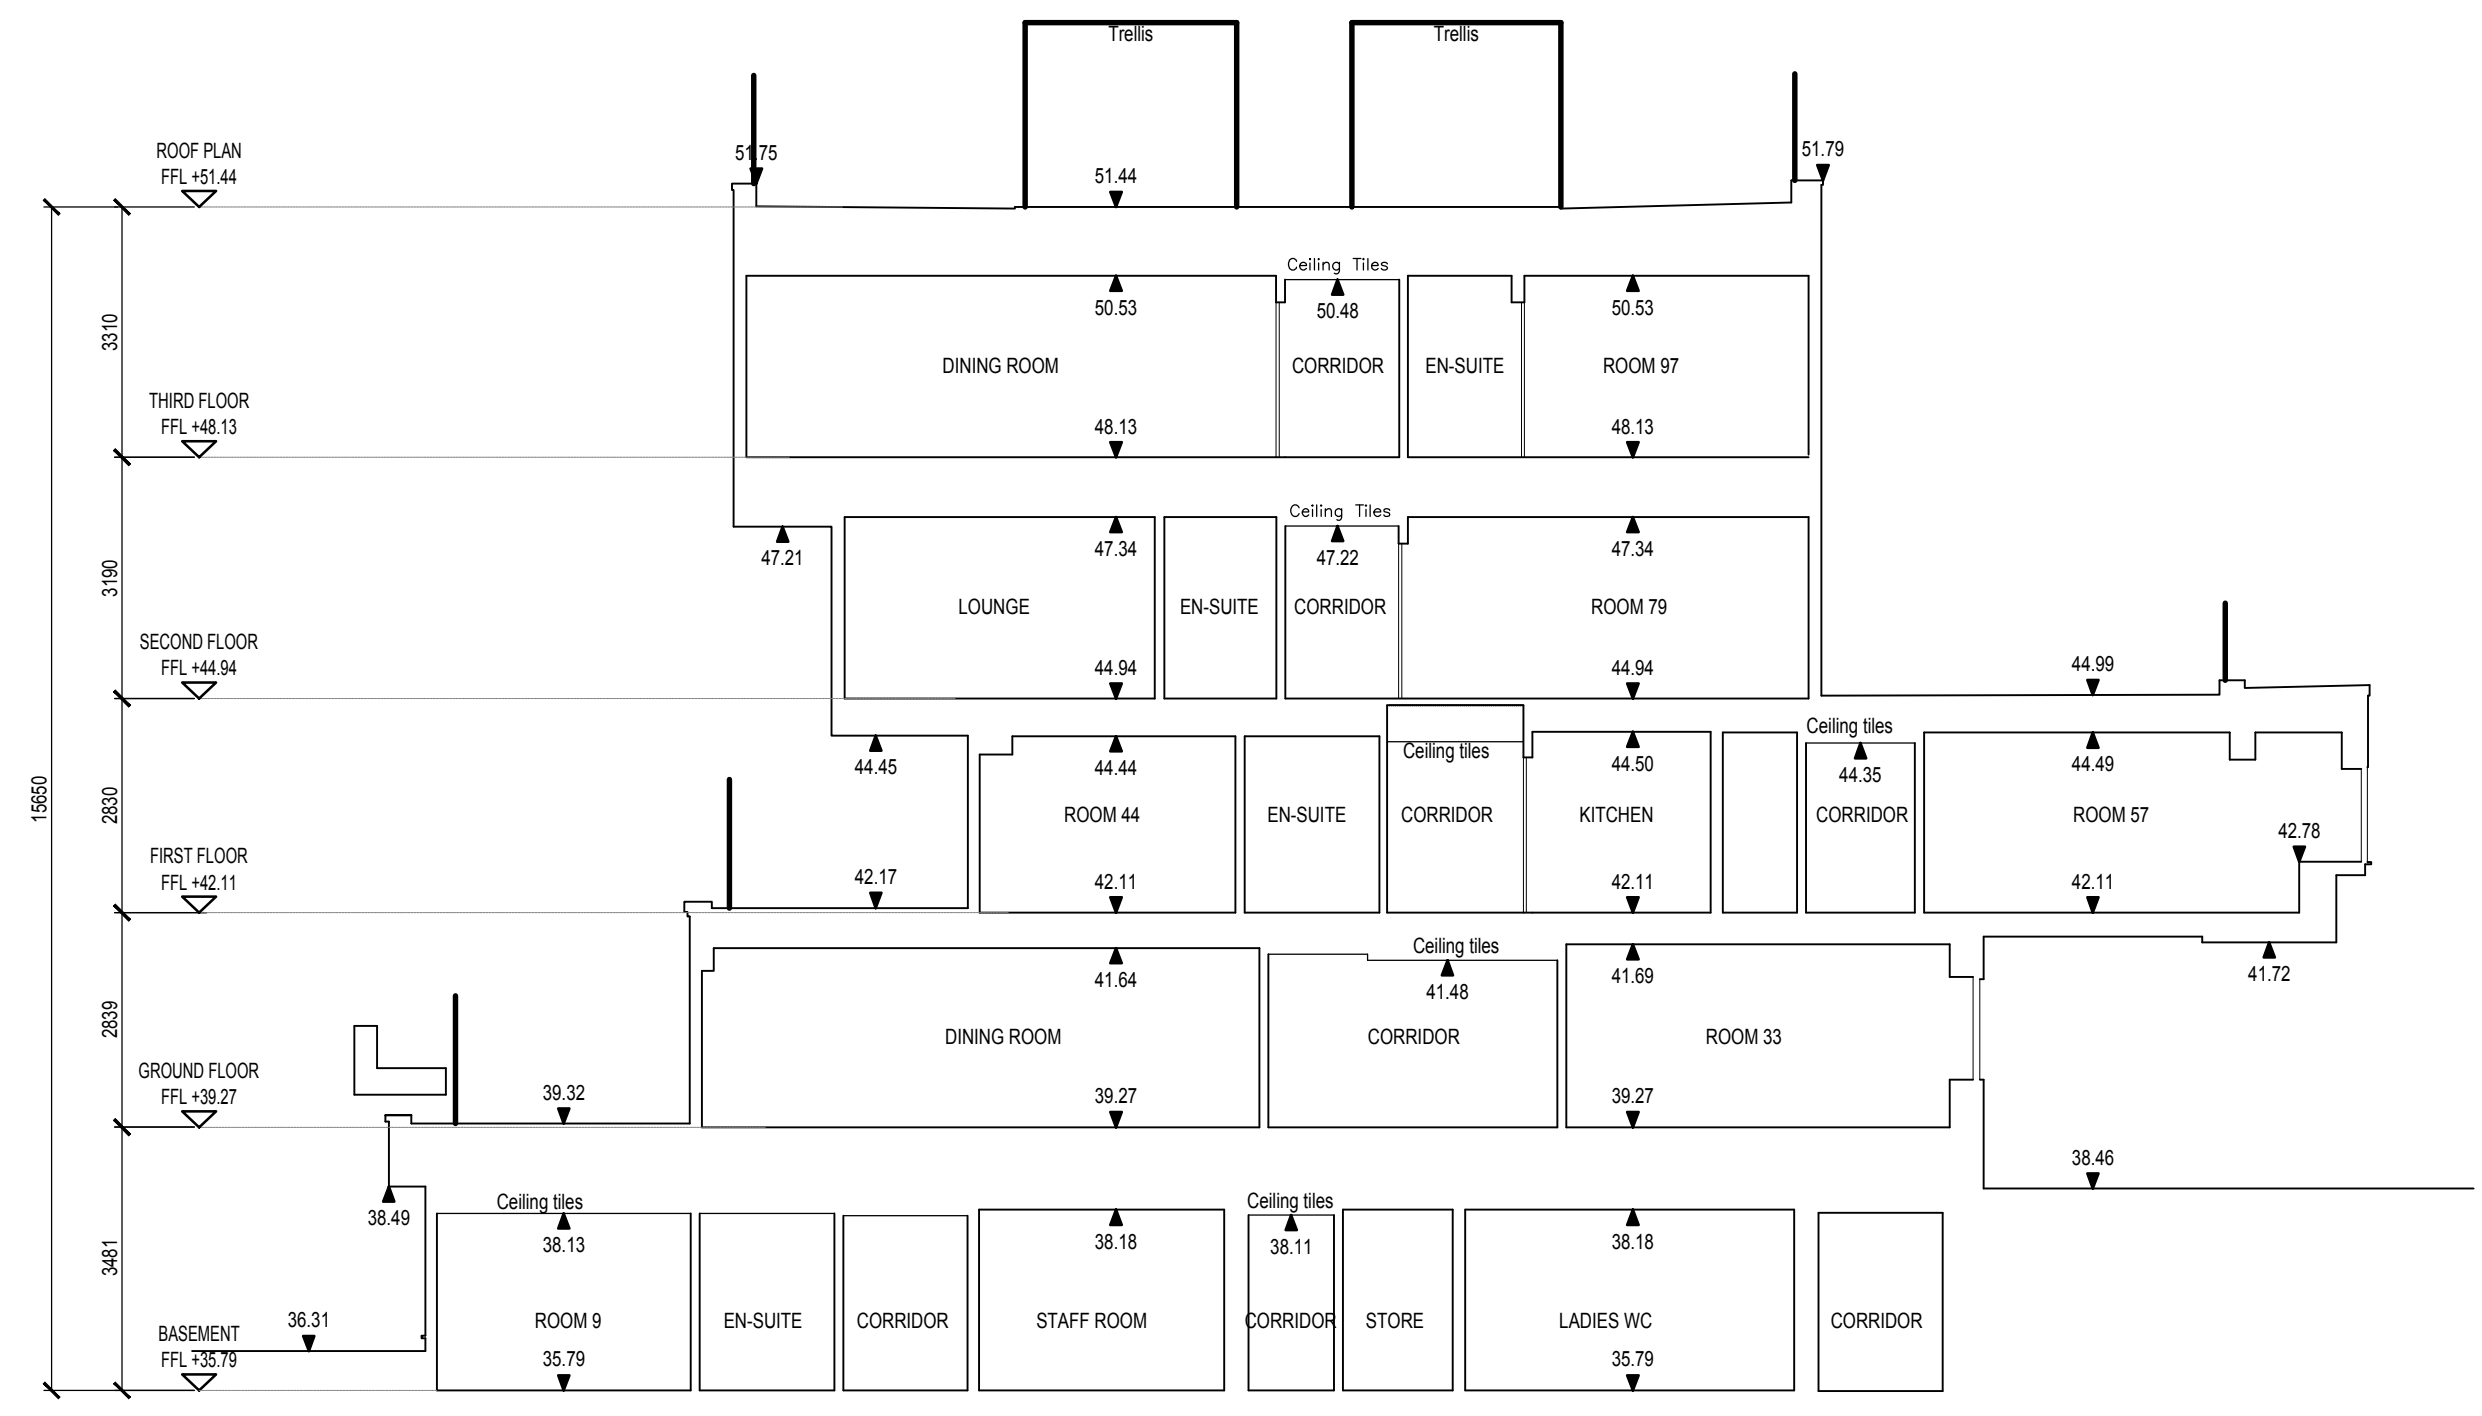

Section 3

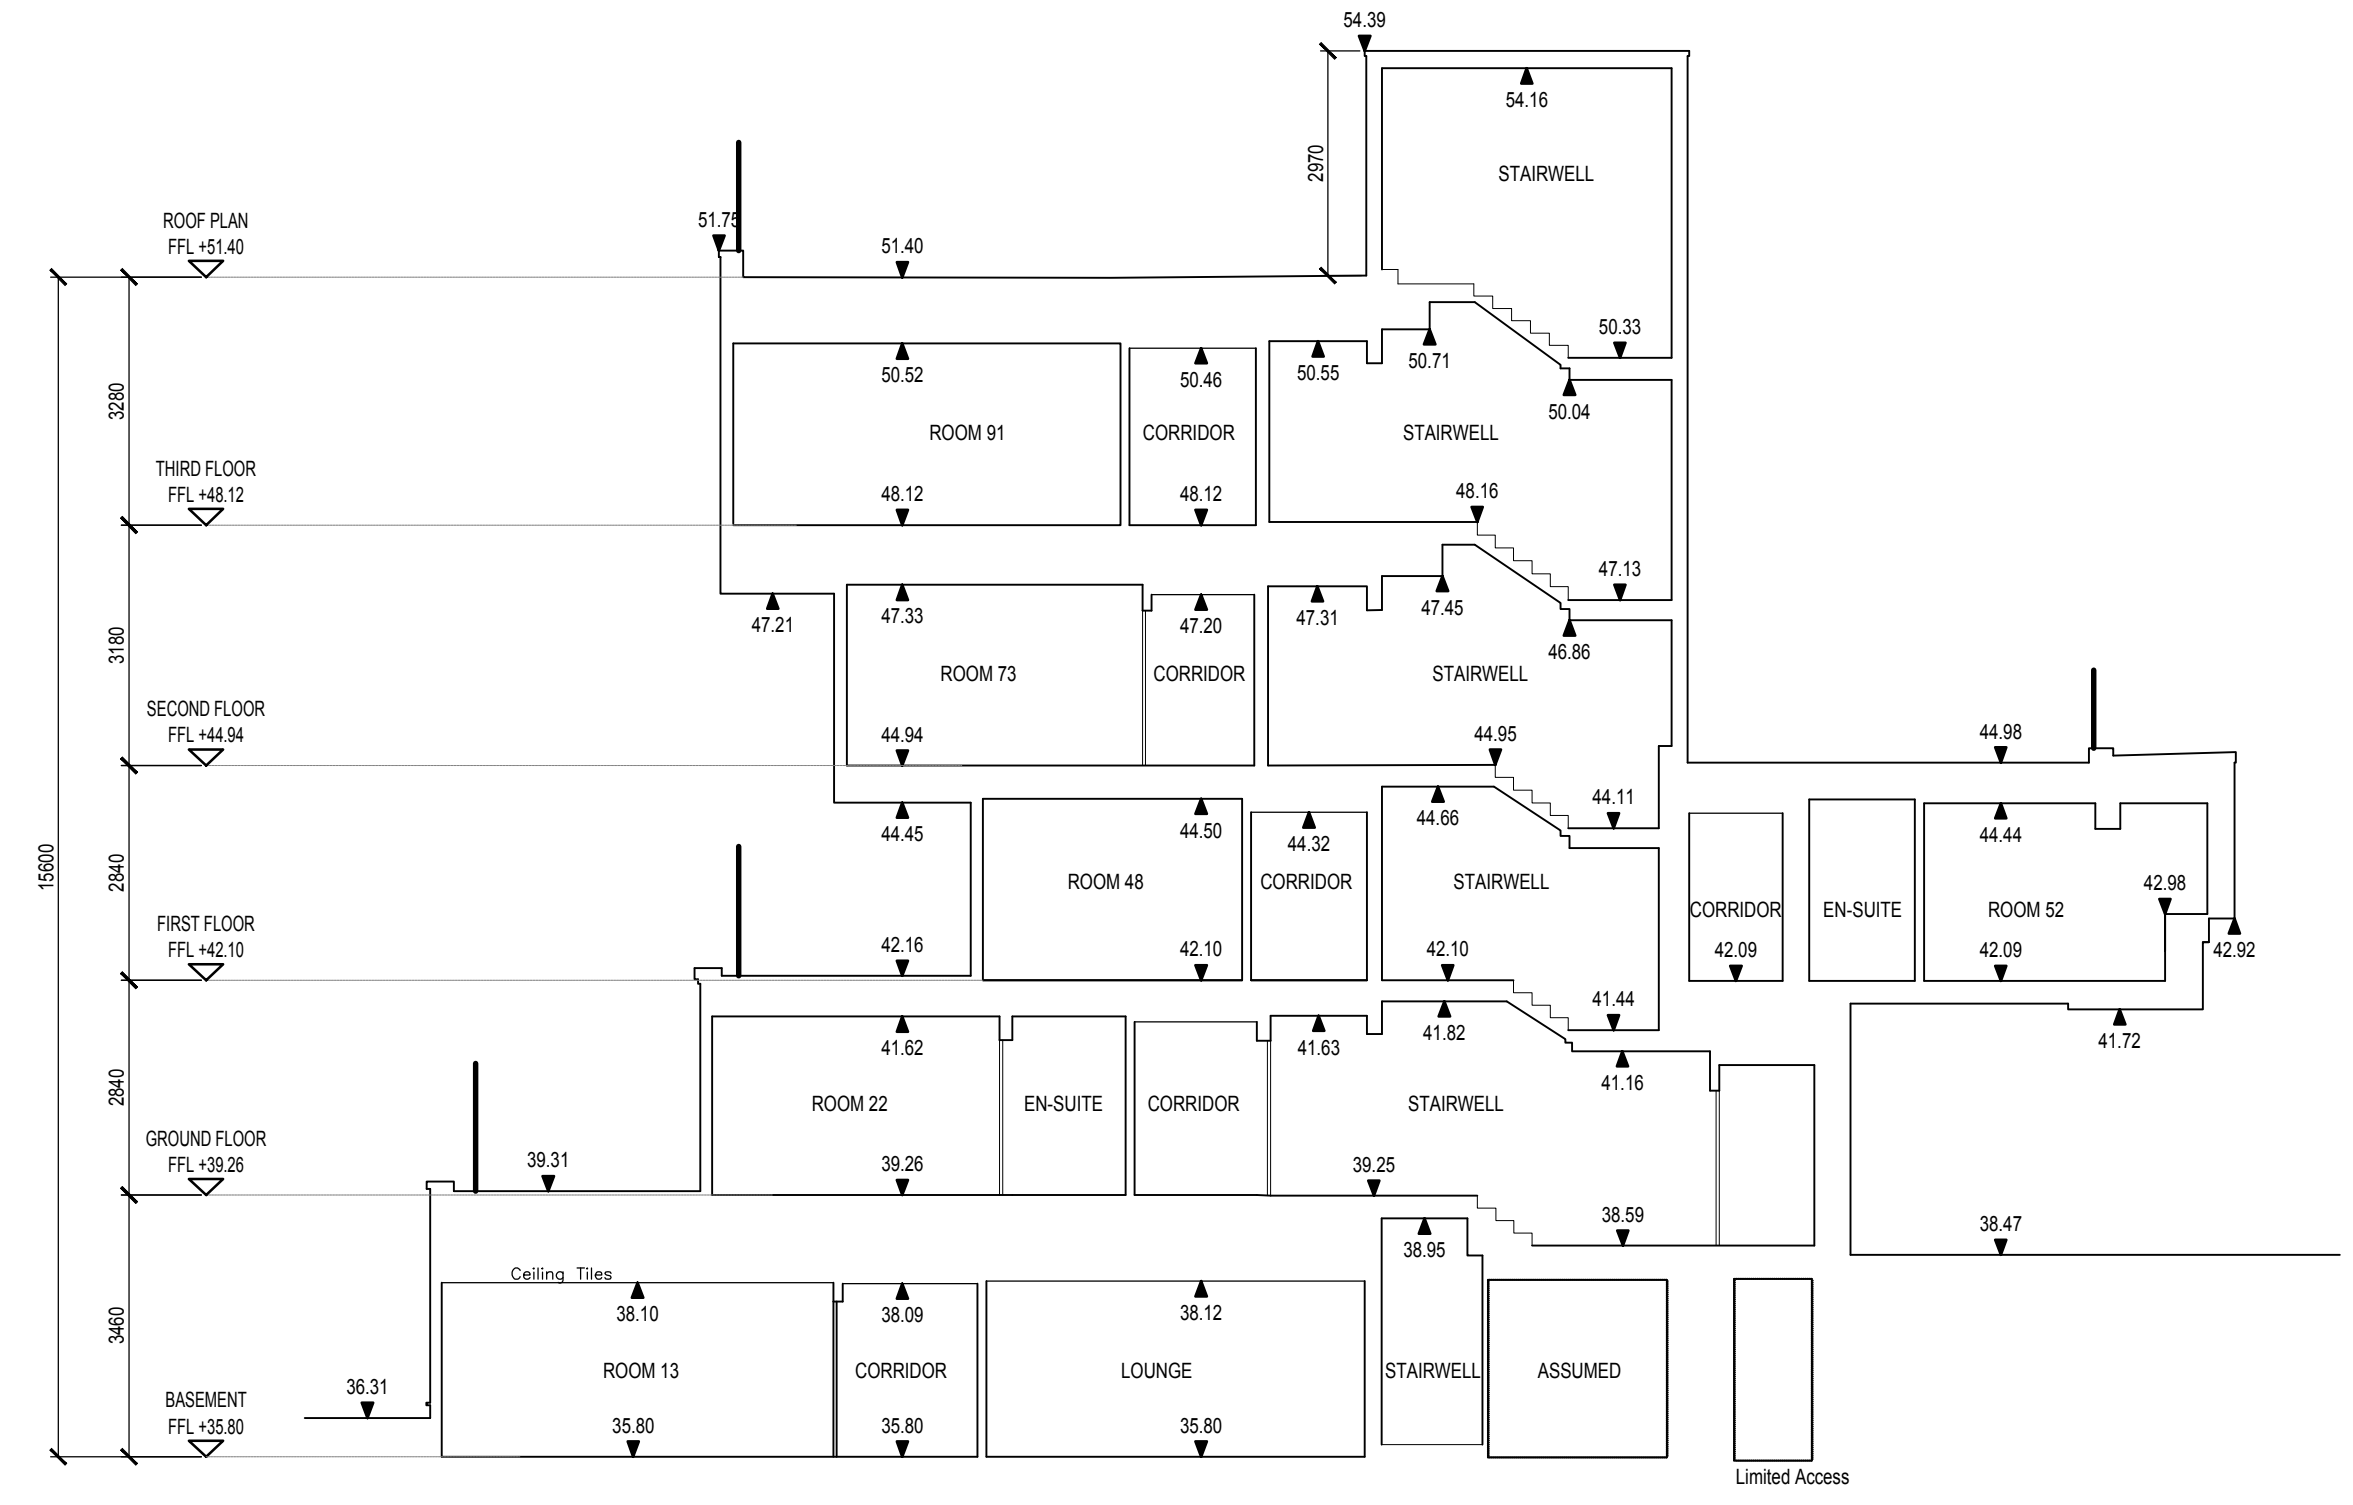

Section 4

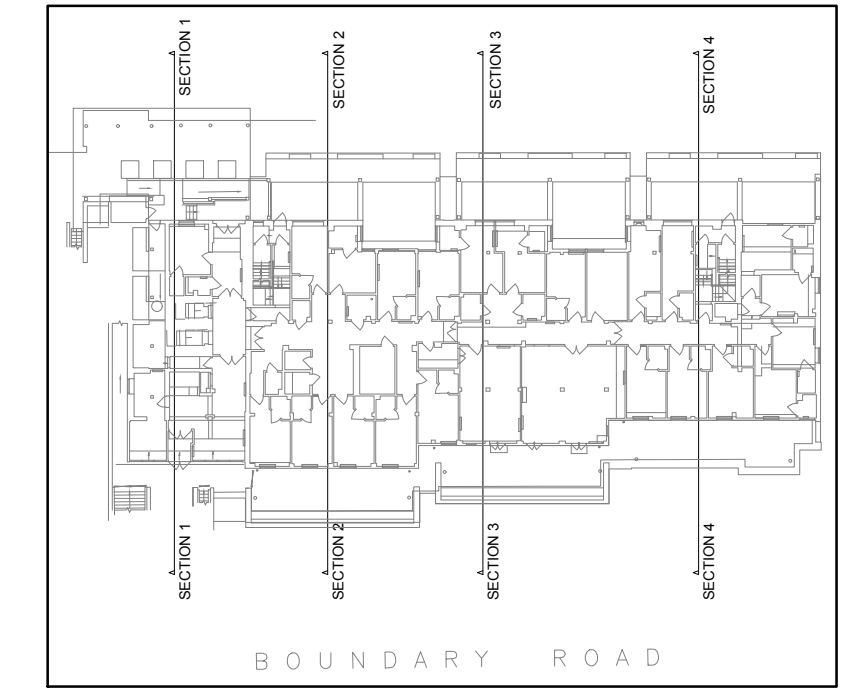

Key plans



PLANNING				
Client Grove Developments				
Project Title Proposed Care Home St. John's Wood Nursing Home London				
Drawing Title Existing Building Section				
Date 20.11.20	Scale 1:100	Drawn GP	Checked MJR	A1
Drawing No. 175-L(10)-400				Rev PL1