


Please do not scale from this drawing. If in doubt, ask. This drawing is the property of UNUM Partnership Ltd. and must not be reproduced, copied or disclosed in any form other than for the purpose of this project.


Revision	Initial	Date
P1	GP	01.12.20
PL1	JG	21.01.21
Issued for amendment to planning		

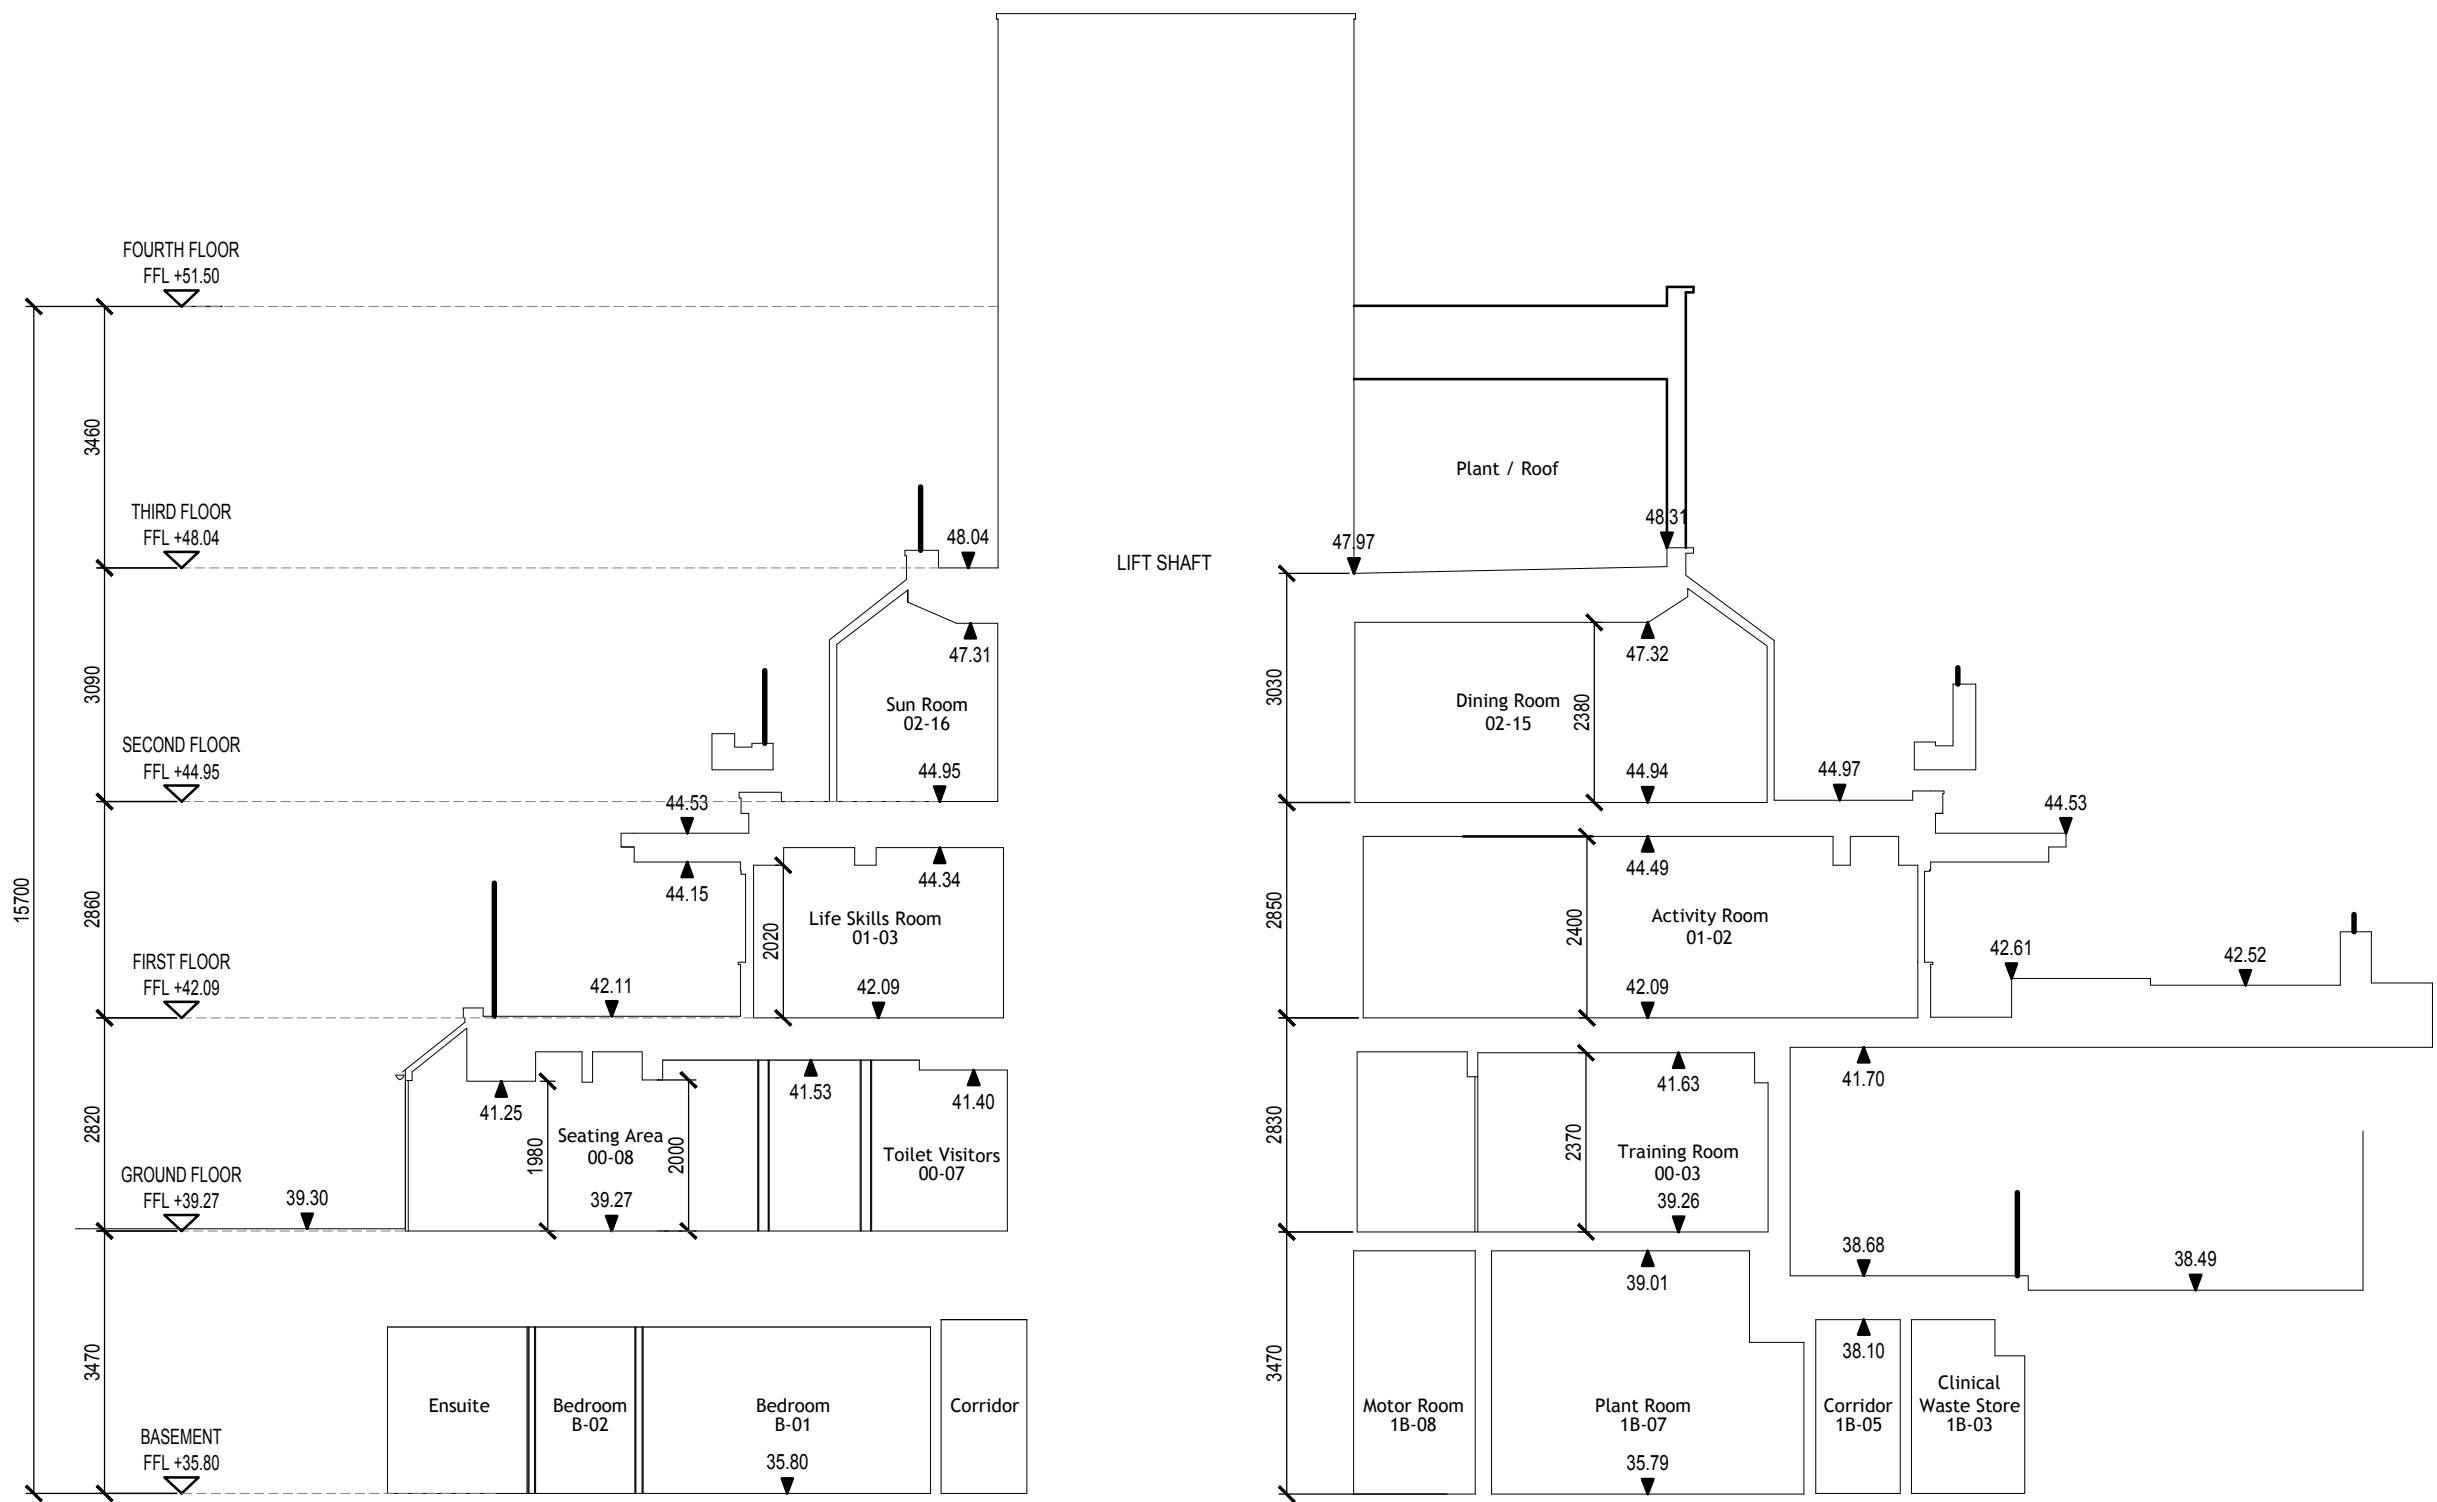


Section 1




Section 2

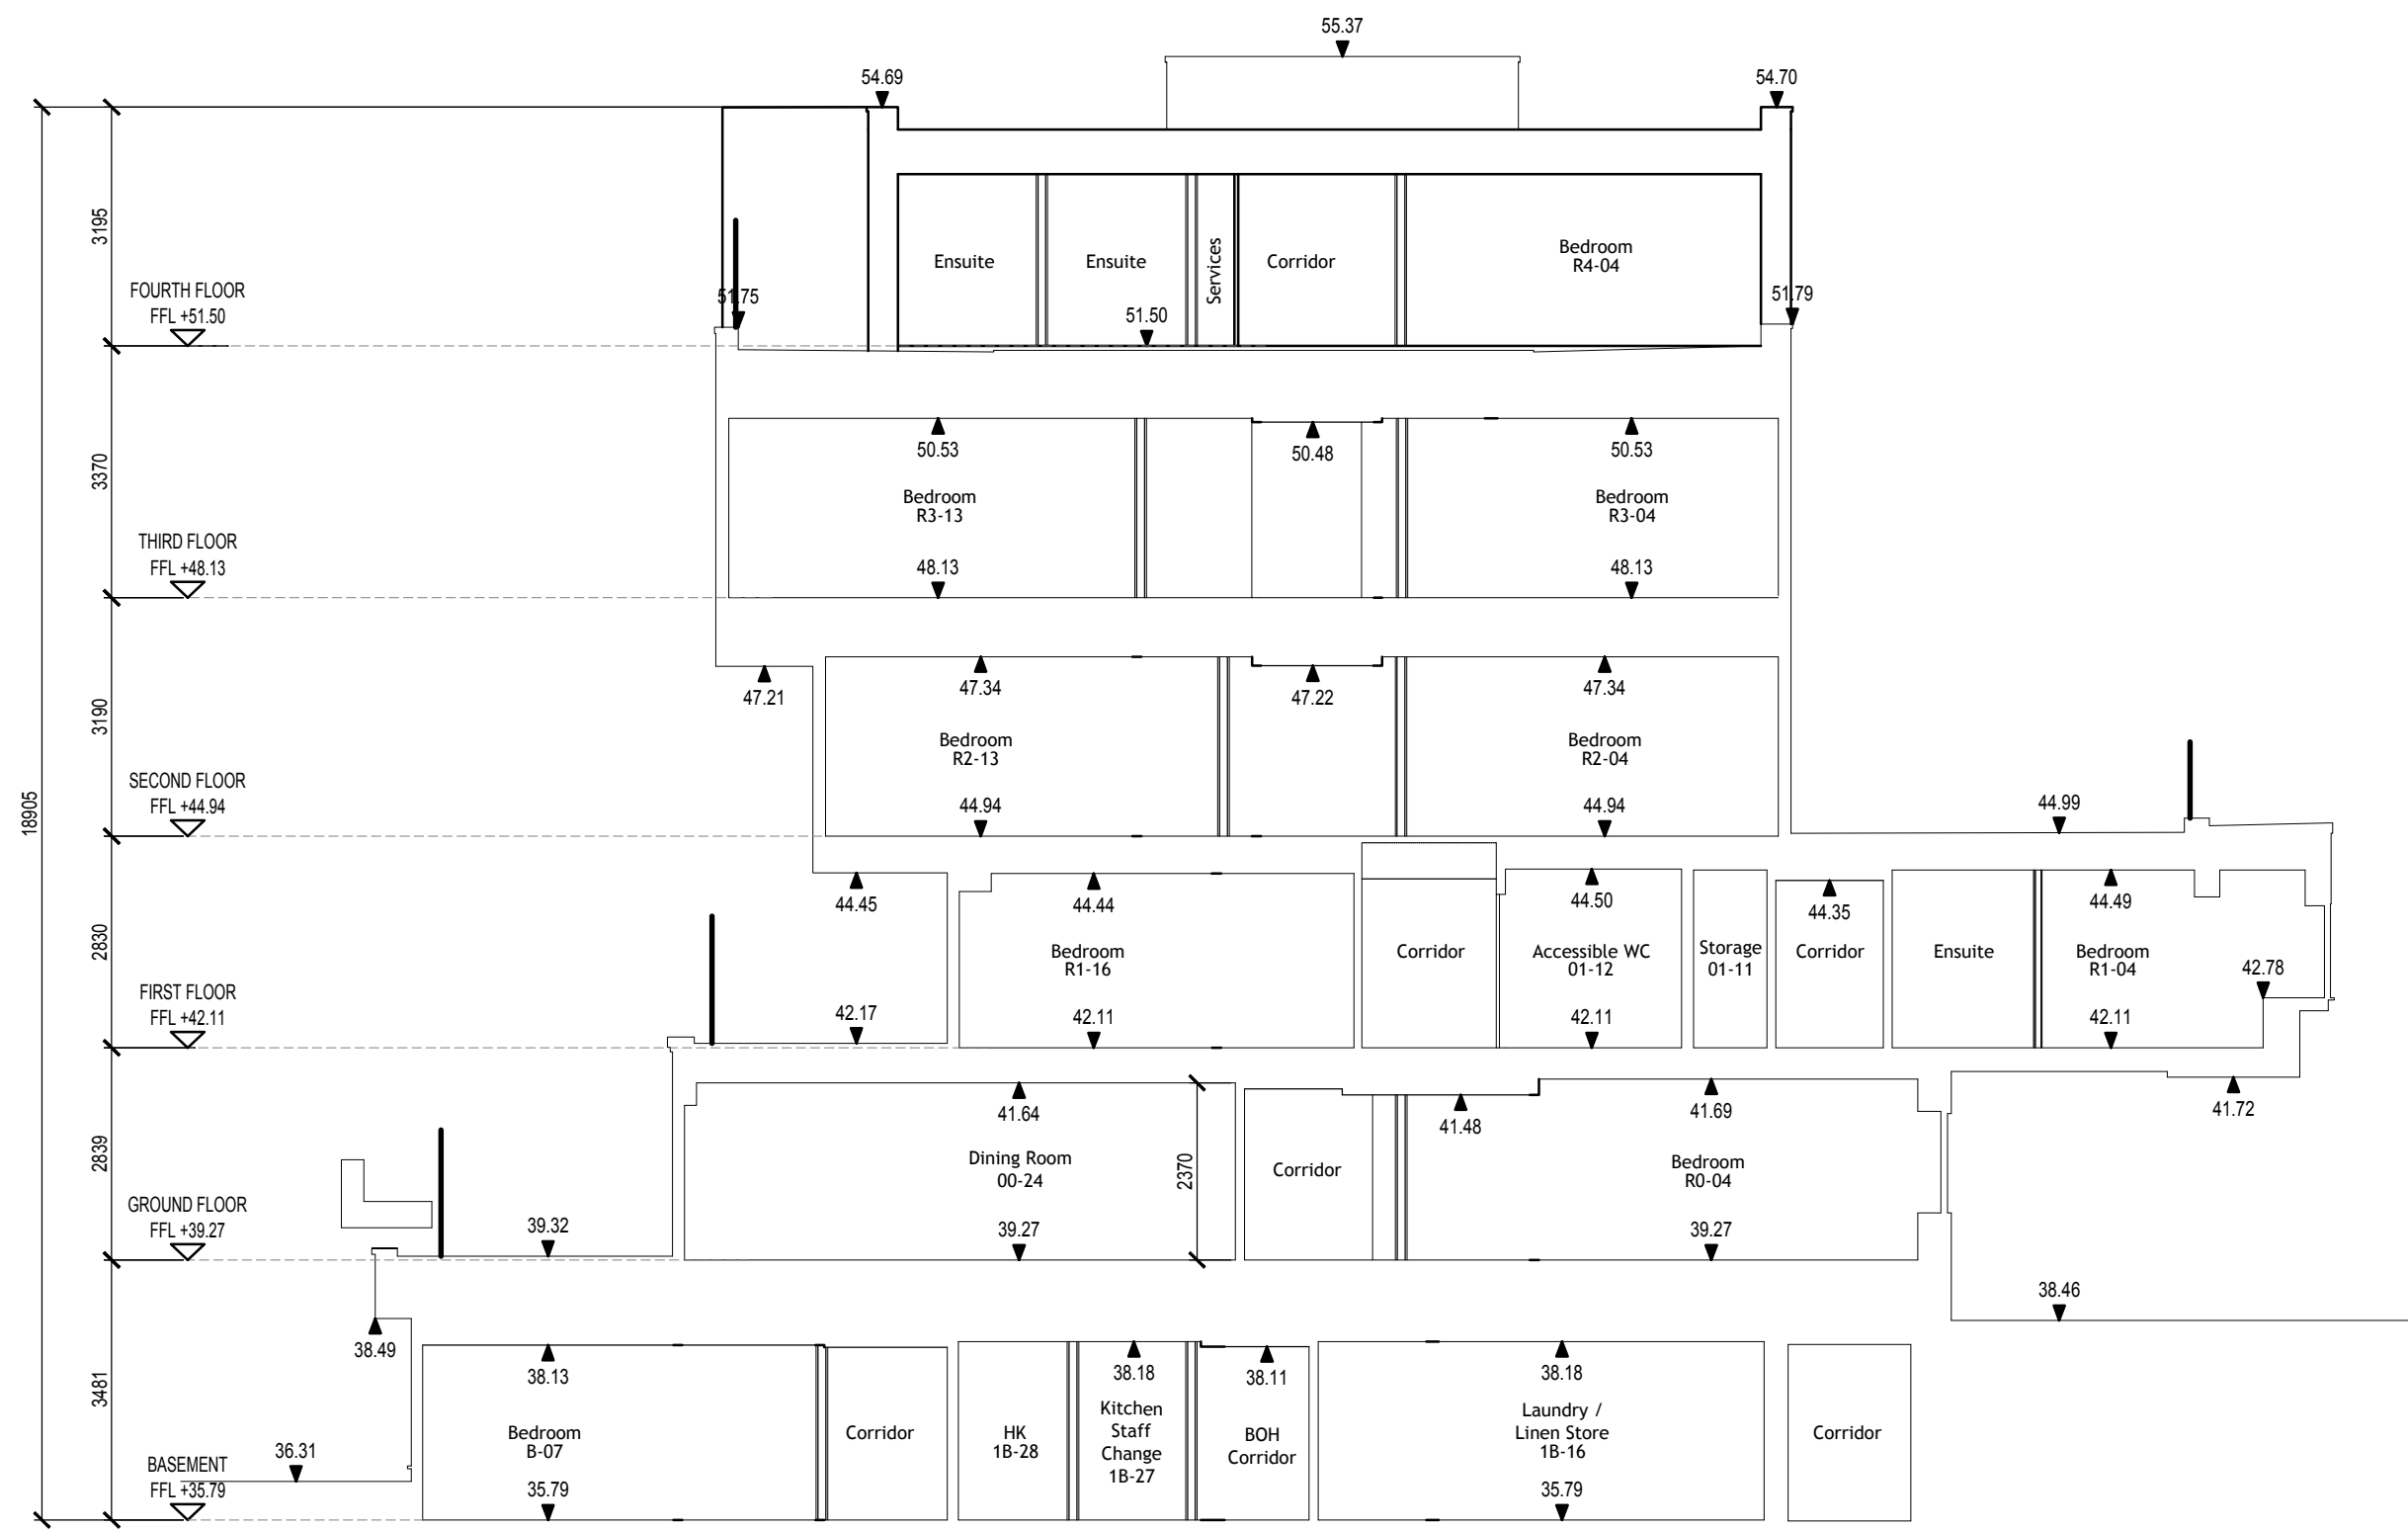

Section 3

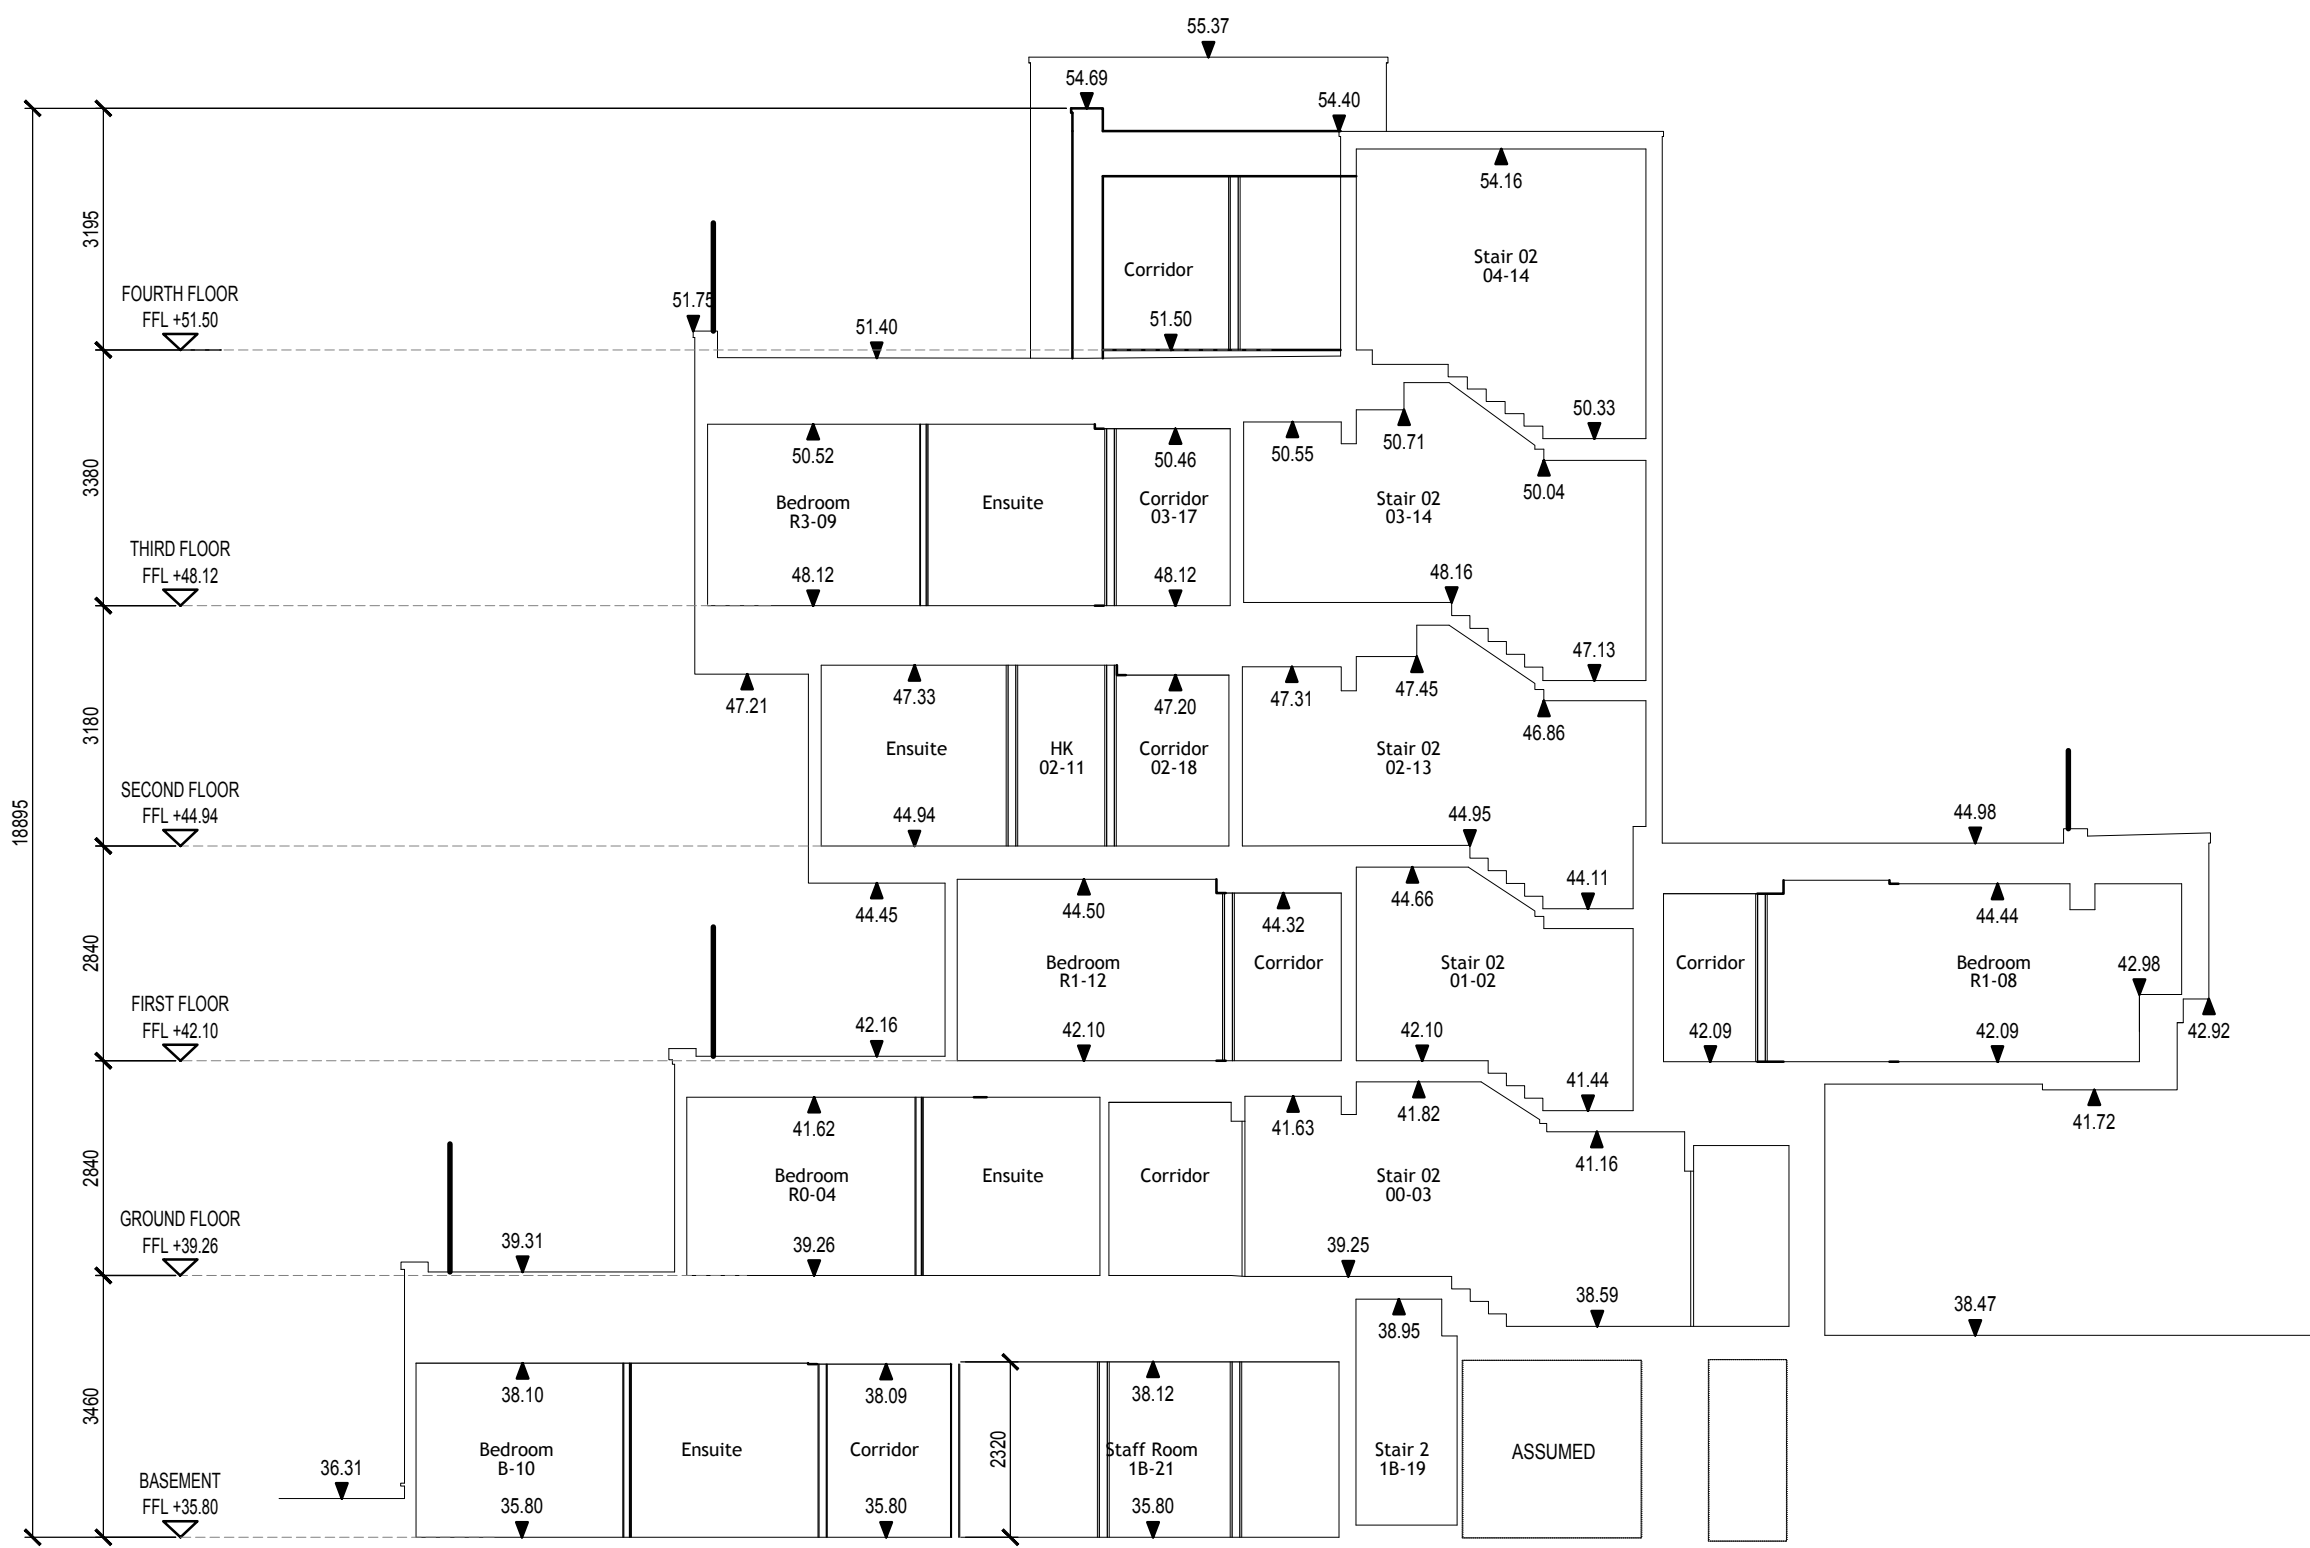

Section 4

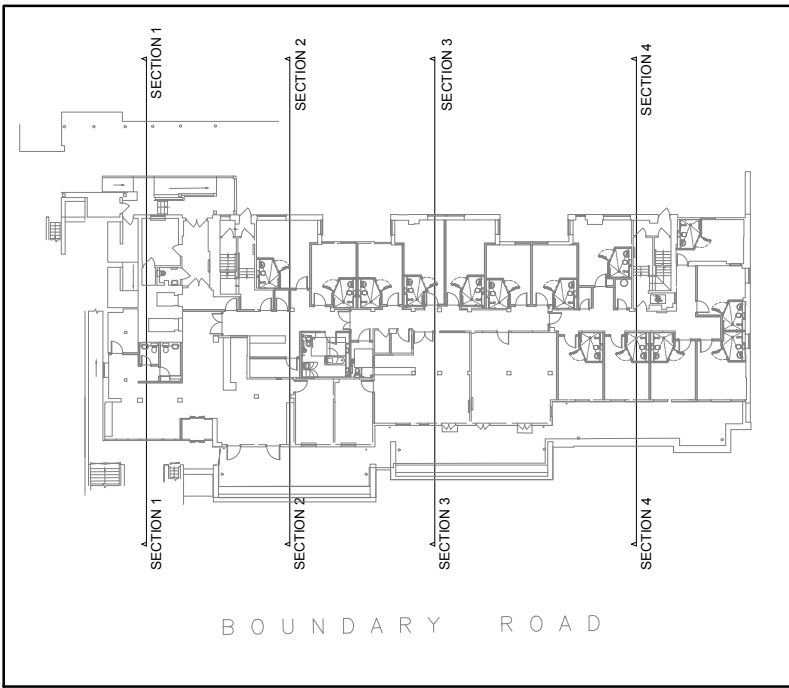

Key plan
nts

UNUM
UNUM PARTNERSHIP
CHARTERED ARCHITECTS

4 Newson Place
Glasgow, G3 7PP
1 0141 353 2745

PLANNING

Client
Grove Developments

Project Title
Proposed Care Home
St. John's Wood Nursing Home
London

Drawing Title
Proposed Building
Section

Date	Scale	Drawn	Checked	A1
20.11.20	1:100	GP	MJR	
Drawing No.				Rev
175-L(20)-400				PL1