



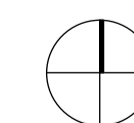

Produced from Ordnance Survey digital data and including surveyed revisions at this date. Crown Copyright 2011.

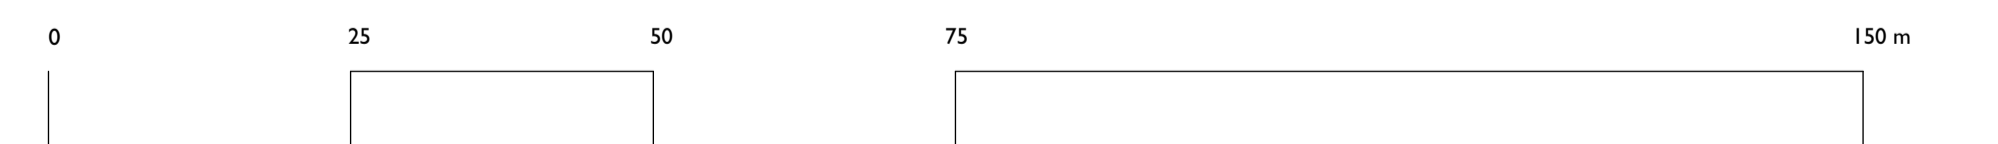

project	19 Eton Villas London NW3		smerin architects The Studio 28 Killyon Road London SW8 2XT contact@smerin.co.uk www.smerin.co.uk	
title	Location Plan			
scale	1:1250 at A3	project number		A101
date	22.12.20	drawn by		PS
drawing status	Planning	checked by	PS	
drawing number	PL 201	revision	-	