


Previous Summer House/Storage
Building demolished in 2012

Lawn

Terrace

Summer House

Terrace

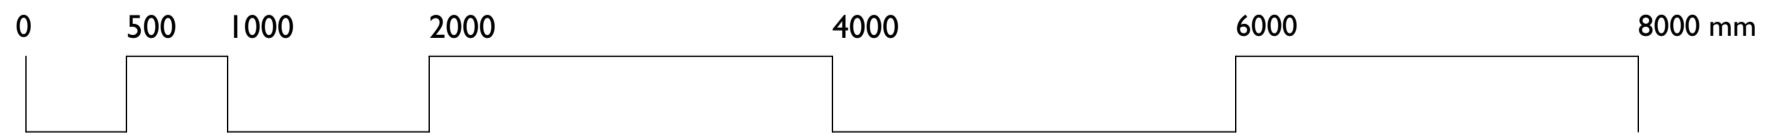

Notes

- Details of existing areas of construction are indicative and are included for information only.
- Fixings, waterproof membranes, vapour barriers, drips, flashings, sealants and other weathering items have been omitted for clarity.
- All levels and dimensions will need to be checked on site prior to construction.

project	19 Eton Villas London NW3		smerinarchitects The Studio 28 Killyon Road London SW8 2XT contact@smerin.co.uk www.smerin.co.uk
title	Proposed Rear Garden Section		
scale	1:75 at A3	project number	A101
date	22.12.20	drawn by	PS
drawing status	Planning	checked by	PS
drawing number	PL 205	revision	-