


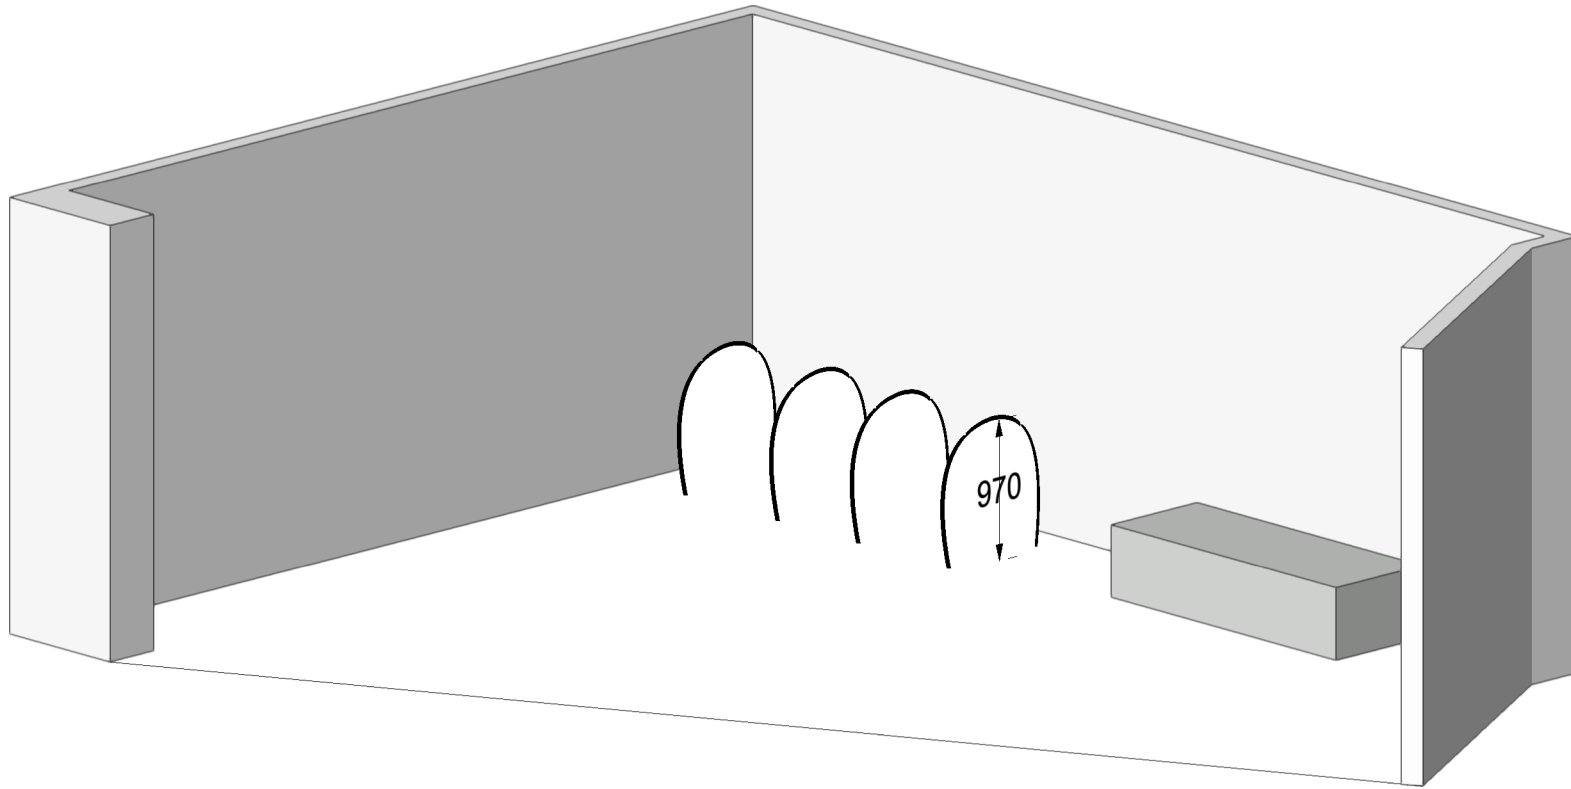

Drawing N2
Existing Bike Rack
Right Iso
1:50 A4