


1 EXISTING WINDOW SECTION
SCALE 1 : 20 at A3

2 PROPOSED CONSERVATION DOOR SECTION
WHITE-FRAMED TIMBER CONSERVATION
REPLACEMENT DOOR
(Similar to adjacent door and replacement
door at No. 39 Crediton Hill)
SCALE 1 : 20 at A3

3 PROPOSED WHITE-FRAMED TIMBER CONSERVATION REPLACEMENT DOOR
(Similar to adjacent door and replacement door at No. 39 Crediton Hill)
SCALE 1 : 20 at A3

4 PROPOSED GLASS JULIET BALCONY (Similar to Juliet Balcony at No. 39 Crediton Hill)
SCALE 1 : 20 at A3

Indicates proposed new or extended element.

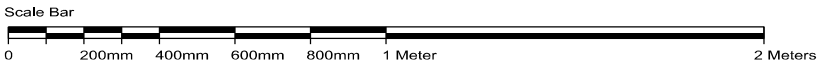

USE DIMENSIONS - DO NOT SCALE. ALL DIMENSIONS & LEVELS MUST BE CHECKED & VERIFIED ON SITE PRIOR TO COMMENCEMENT OF SITE WORKS.
This Drawing is Copyright, © All Rights Reserved.
(For Additional Copies of This Drawing Contact TIM | O on Details Shown.)
Not For General Use or Distribution - Drawing is Applicable to Project Address Only.

REVISIONS:

Rev:	Notes:	Checked:	Date:
/	Planning Submission.	TO	21.01.21

NOTES:

- This drawing is based on third party information supplied by the client and obtained after client advice in regard to existing building structure.
- All dimensions and levels to be checked on site prior to commencement of works and any discrepancies notified.
- This drawing is to be read in conjunction with all project drawings & S.E. Details.
- All works to be in accordance with Certificate of Lawfulness or Approval Decision Notice documentation issued by the Local Council's Planning Department, the latest versions of the Building Regulations, By Laws, Approved Codes of Practice and British Standards.
- TIM | O provides an architectural CAD drafting and submission service to clients requiring Local Authority permission for domestic building projects. All drawings produced by TIM | O are for the purposes of gaining Planning Permission or Building Regulation approval only. TIM | O is not responsible for any building work that is carried out on site.

Client Logo:

AM

Project: 43A CREDITON HILL
LONDON
NW6 1HS
UNITED KINGDOM

Client: MR AYNUR MUKHAMETSHIN

Drawing Title: EXISTING & PROPOSED
WINDOW DETAILS

Drawing Status:
Planning Submission

Project Number: 15461-02

Drawing Number: A3/ ExPrDrg601-PL01 - 15461-02
Revision: /

Checked: TO Scale at A3: As shown

North Point:

Date: 21.01.21

TIM | O

ARCHITECTURE & INTERIORS | DESIGN & PLANNING
BUILDING REGS & CONSTRUCTION | MAINTENANCE
M | (0044) 07426 151 179
E | DesignAndBuildit@live.co.uk