General Notes


- All dimensions to be verified on site

- To be read in conjunction with all relevant documents

In the event of discrepancy notify the Architect immediately
All steel structural elements to be finished with intumescent coating. 30 minutes fire resistance. For all structural elements and connection see SE drawings.

- This document is copyright of Hugh Cullum Architects Ltd

Issue Status
- SK Sketch
- D Design - P Permissions - T Tender - E Existing Condition - C Contract

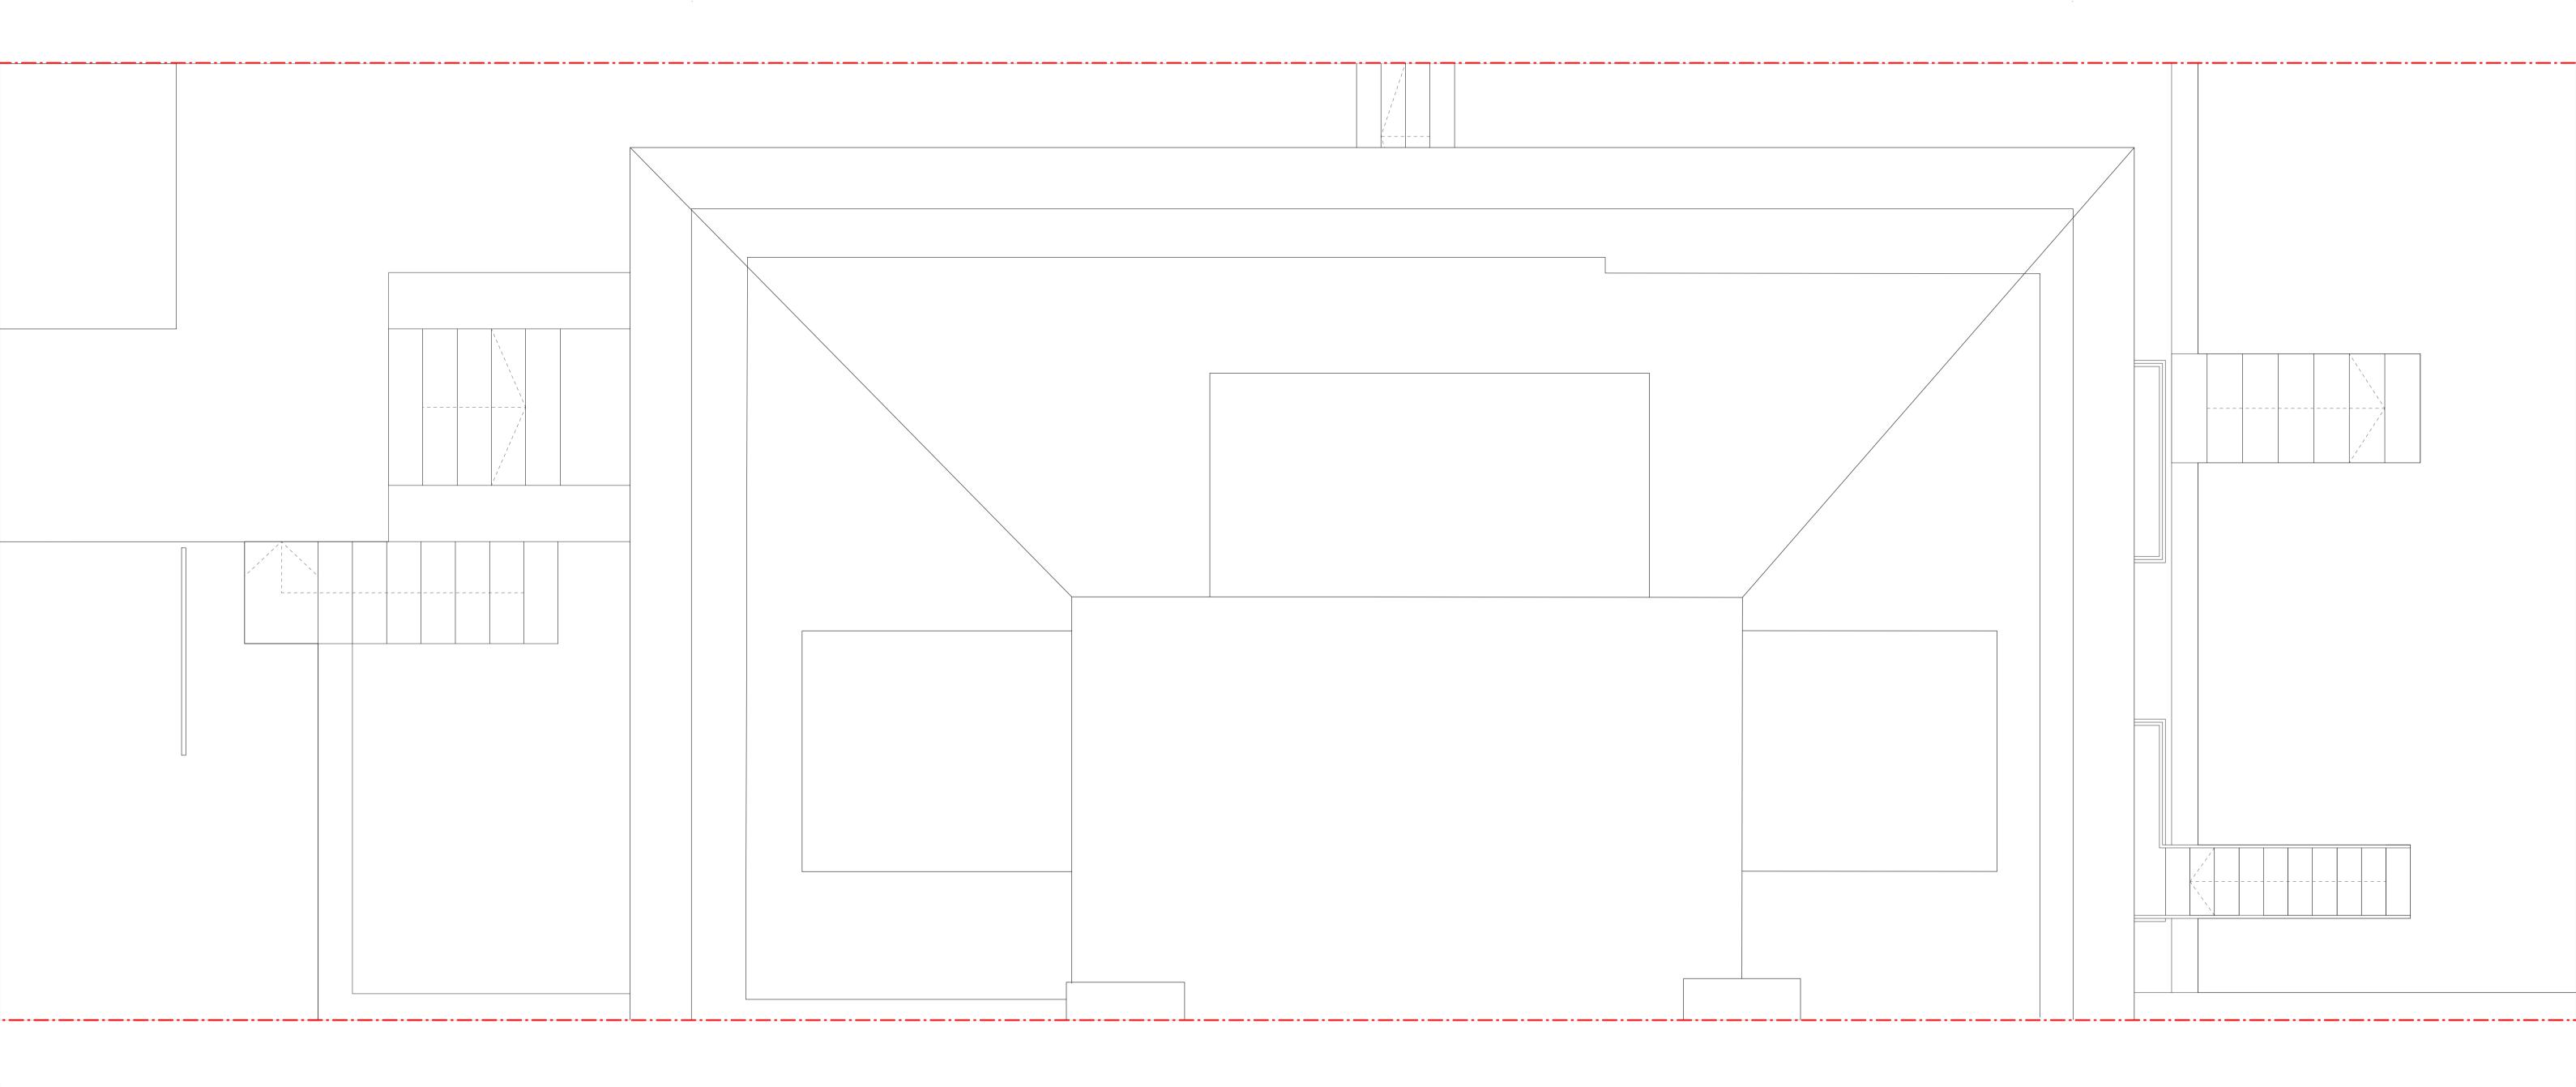

HUGHCULLUM 16 Eton Villas ARCHITECTS LTD AS EXISTING Bloomsbury Design General Arrangment
6 1 b Judd Street Roof Plan London WC1H9QT
t 02073837647 1:25@A11:50@A3
May 2020
mail@hughcullum.com EV016 - E104 (_)