



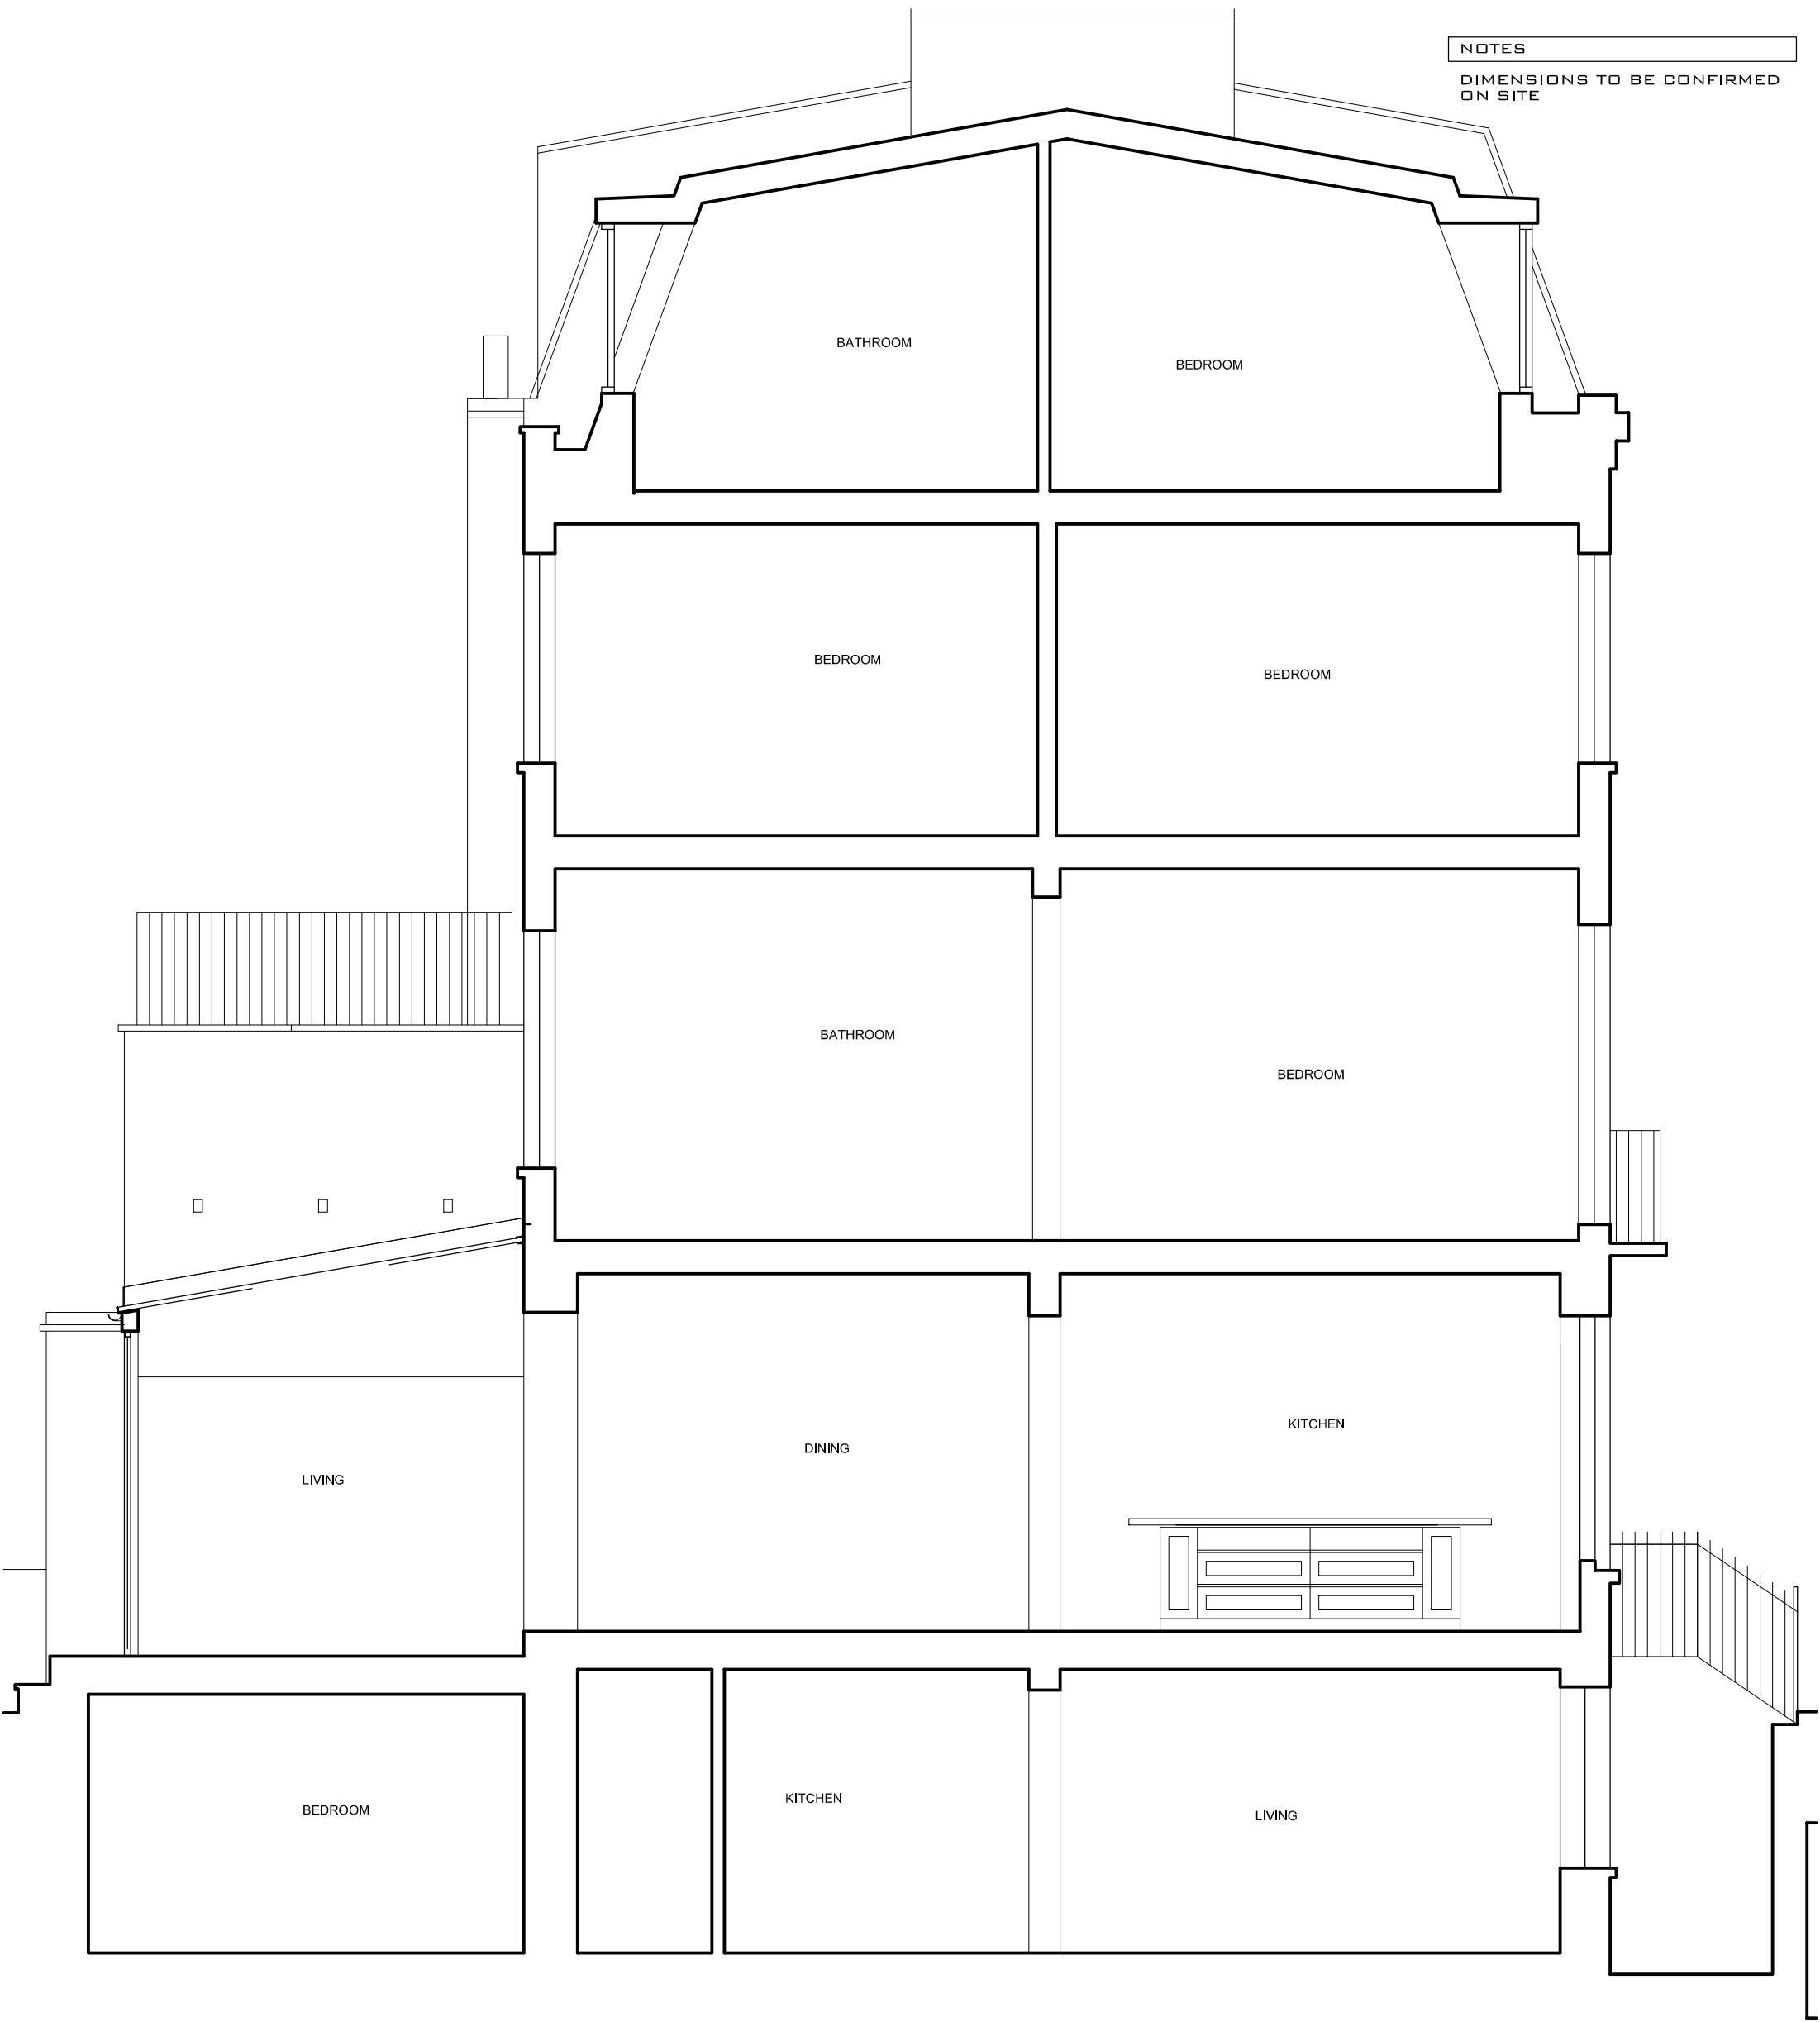

NOTES

DIMENSIONS TO BE CONFIRMED
ON SITE

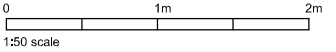

notional areas for demolition
shown hatched. The full extent of
demolitions is to be coordinated
with the proposals

DAVIES ARCHITECTURE LTD [©]	
28 ELLIOTT SQ LONDON NW3 3SU TEL 020 7483 0669	
JOB	
LORENZO TEDESCHI, ZINGLIN ZHANG 48 DELANCY ST LONDON NW1 7RY	
TITLE	
EXISTING SECTION B	
DATE	11.1.21
SCALE	1:50 @A3
DRAWING NO	DEL-EX-GA-07