



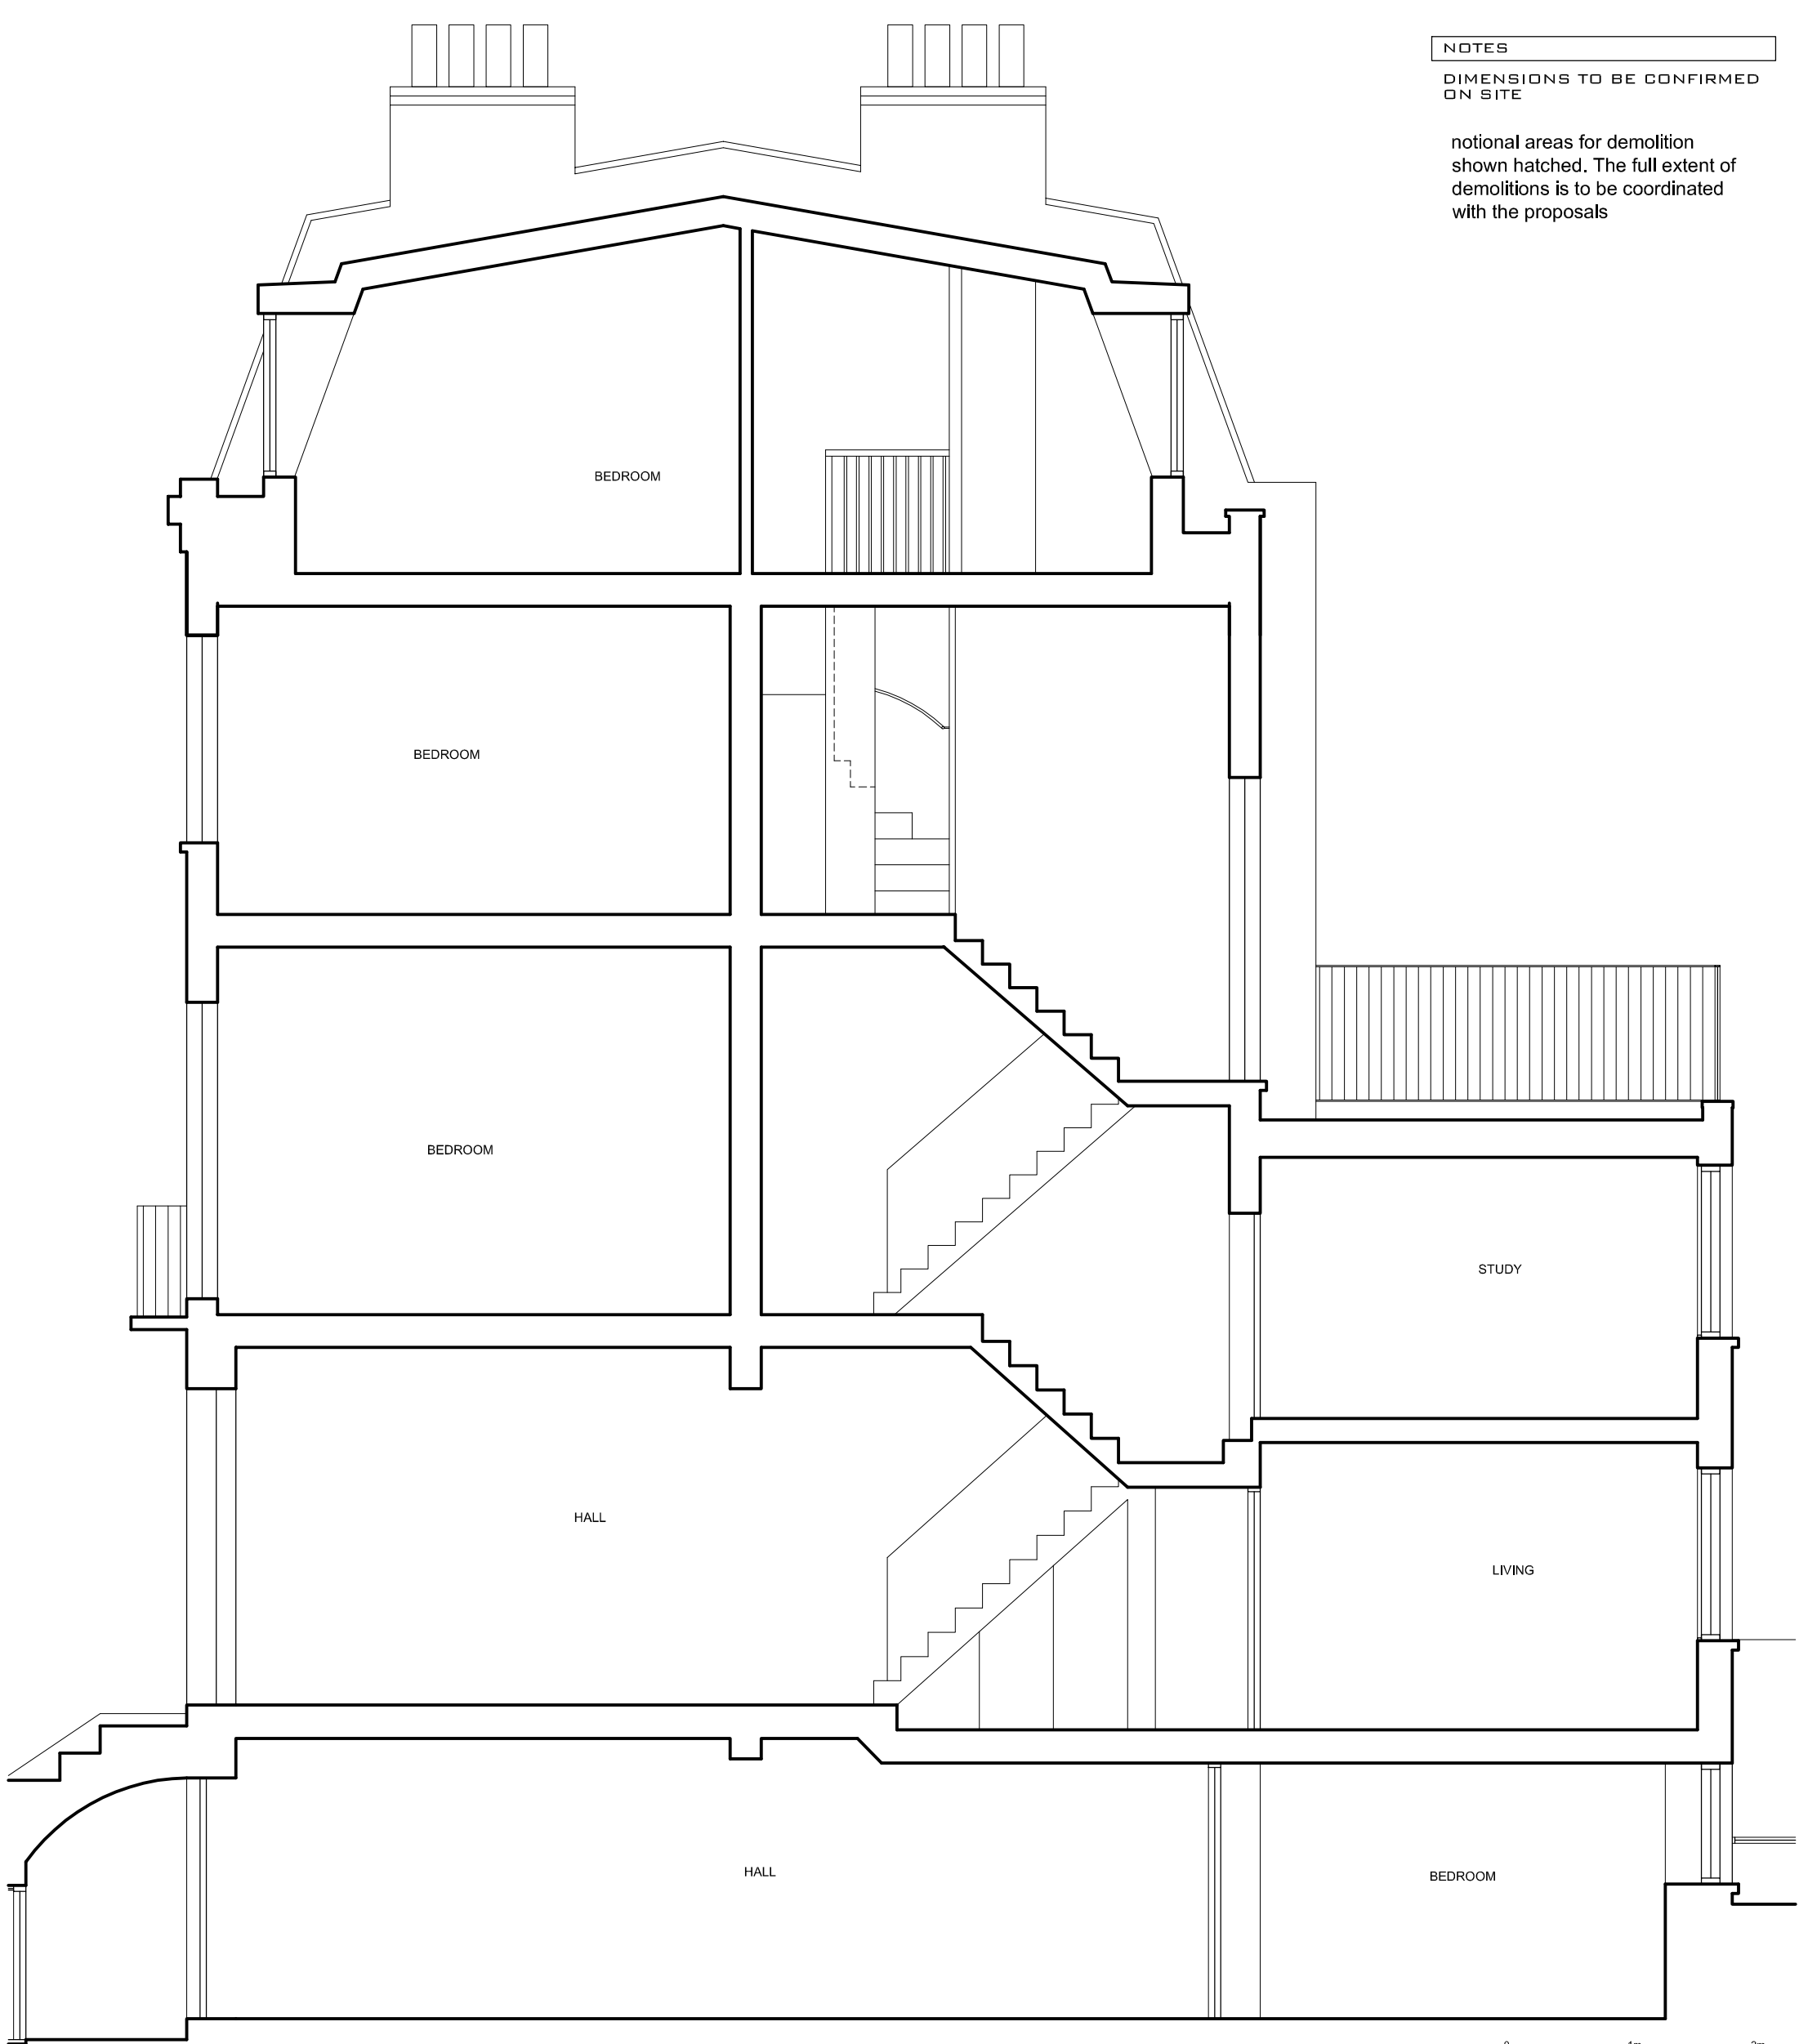

NOTES

DIMENSIONS TO BE CONFIRMED ON SITE

notional areas for demolition shown hatched. The full extent of demolitions is to be coordinated with the proposals

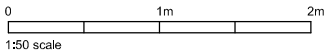

DAVIES ARCHITECTURE LTD [©]	
28 ELLIOTT SQ LONDON NW3 3SU TEL 020 7483 0669	
JOB LORENZO TEDESCHI, ZINGLIN ZHANG 48 DELANCY ST LONDON NW1 7RY	
TITLE EXISTING SECTION C	
DATE	11.1.21
SCALE	1:50 @A3
DRAWING NO	DEL-EX-GA-08