
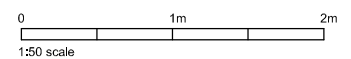


NOTES

DIMENSIONS TO BE CONFIRMED
ON SITE

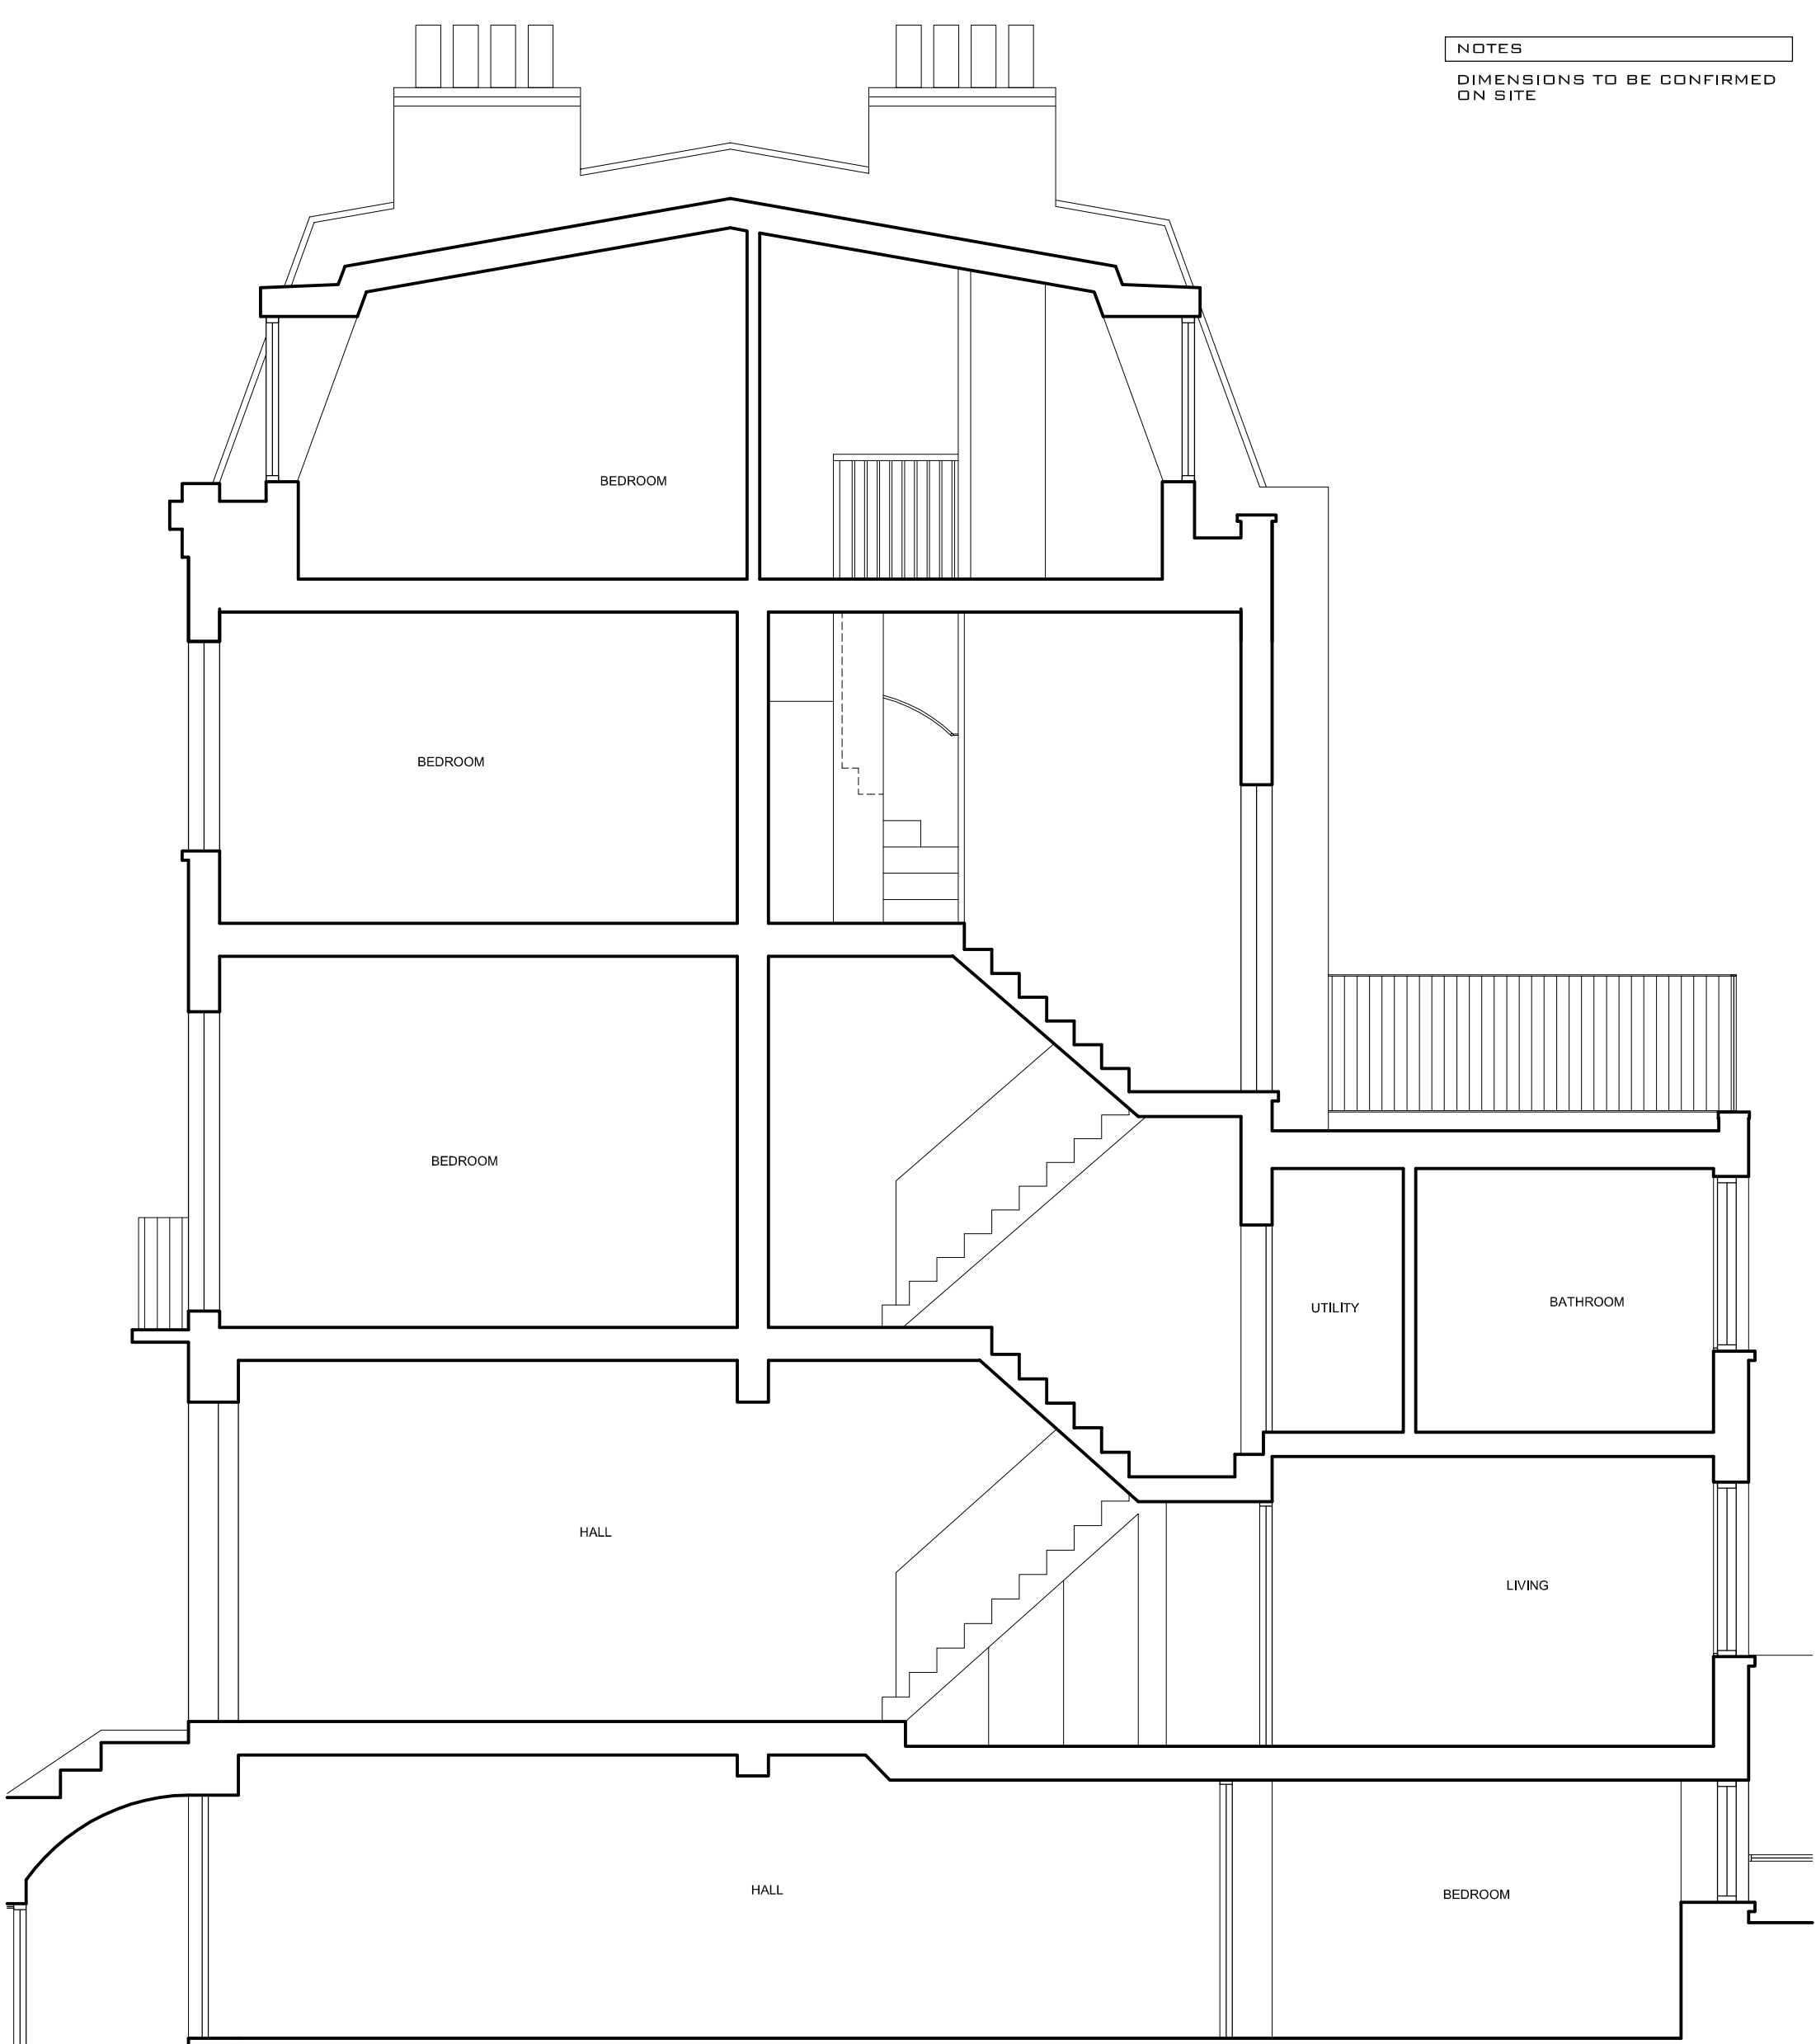

DAVIES ARCHITECTURE LTD ®	
28 ELLIOTT SQ LONDON NW3 3SU TEL 020 7483 0669	
JOB LORENZO TEDESCHI, ZINGLIN ZHANG 48 DELANDY ST LONDON NW1 7RY	
TITLE PROPOSALS SECTION C	
DATE	5.2.21
SCALE	1:50 @A3
DRAWING NO	DEL-PL-GA-08