



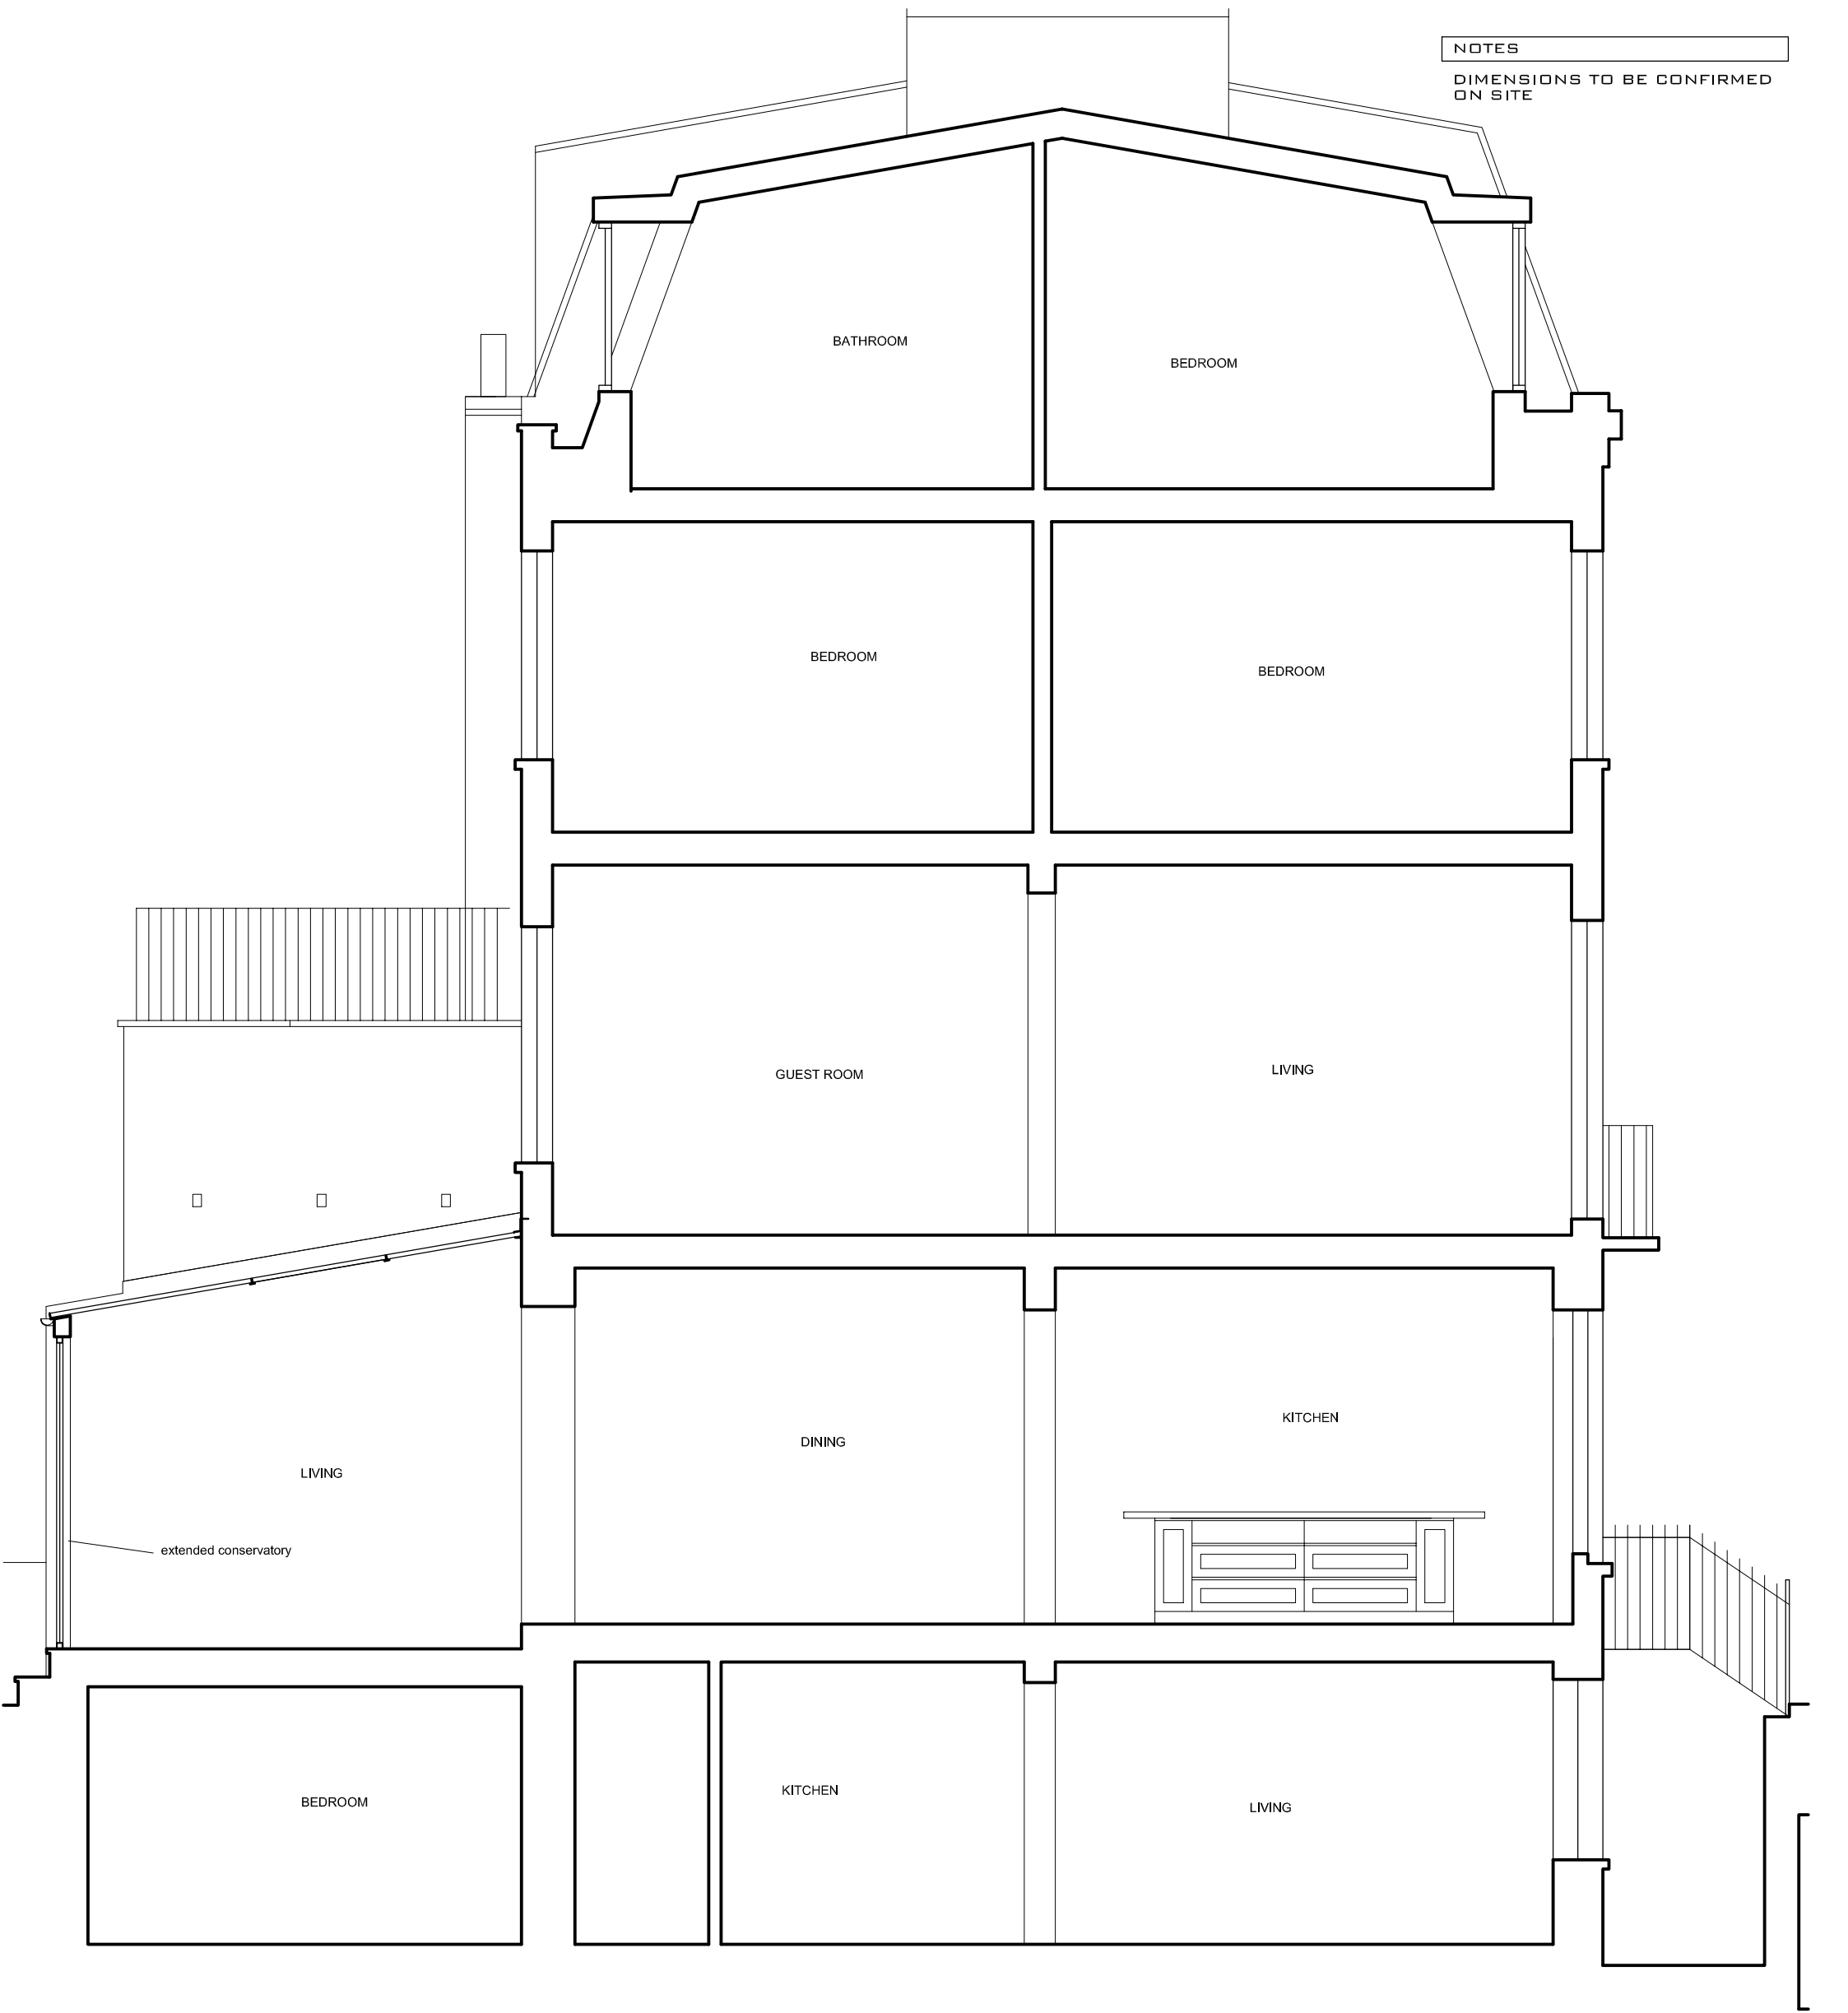

NOTES

DIMENSIONS TO BE CONFIRMED
ON SITE

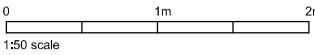

DAVIES ARCHITECTURE LTD[©]

28 ELLIOTT SQ
LONDON NW3 3SU
TEL 020 7483 0669

JOB
LORENZO TEDESCHI, ZINGLIN ZHANG
48 DELANCY ST
LONDON NW1 7RY

TITLE
PROPOSALS
SECTION B

DATE 5.2.21
SCALE 1:50 @A3

DRAWING NO DEL-PL-GA-07