


NOTES

DIMENSIONS TO BE CONFIRMED ON SITE

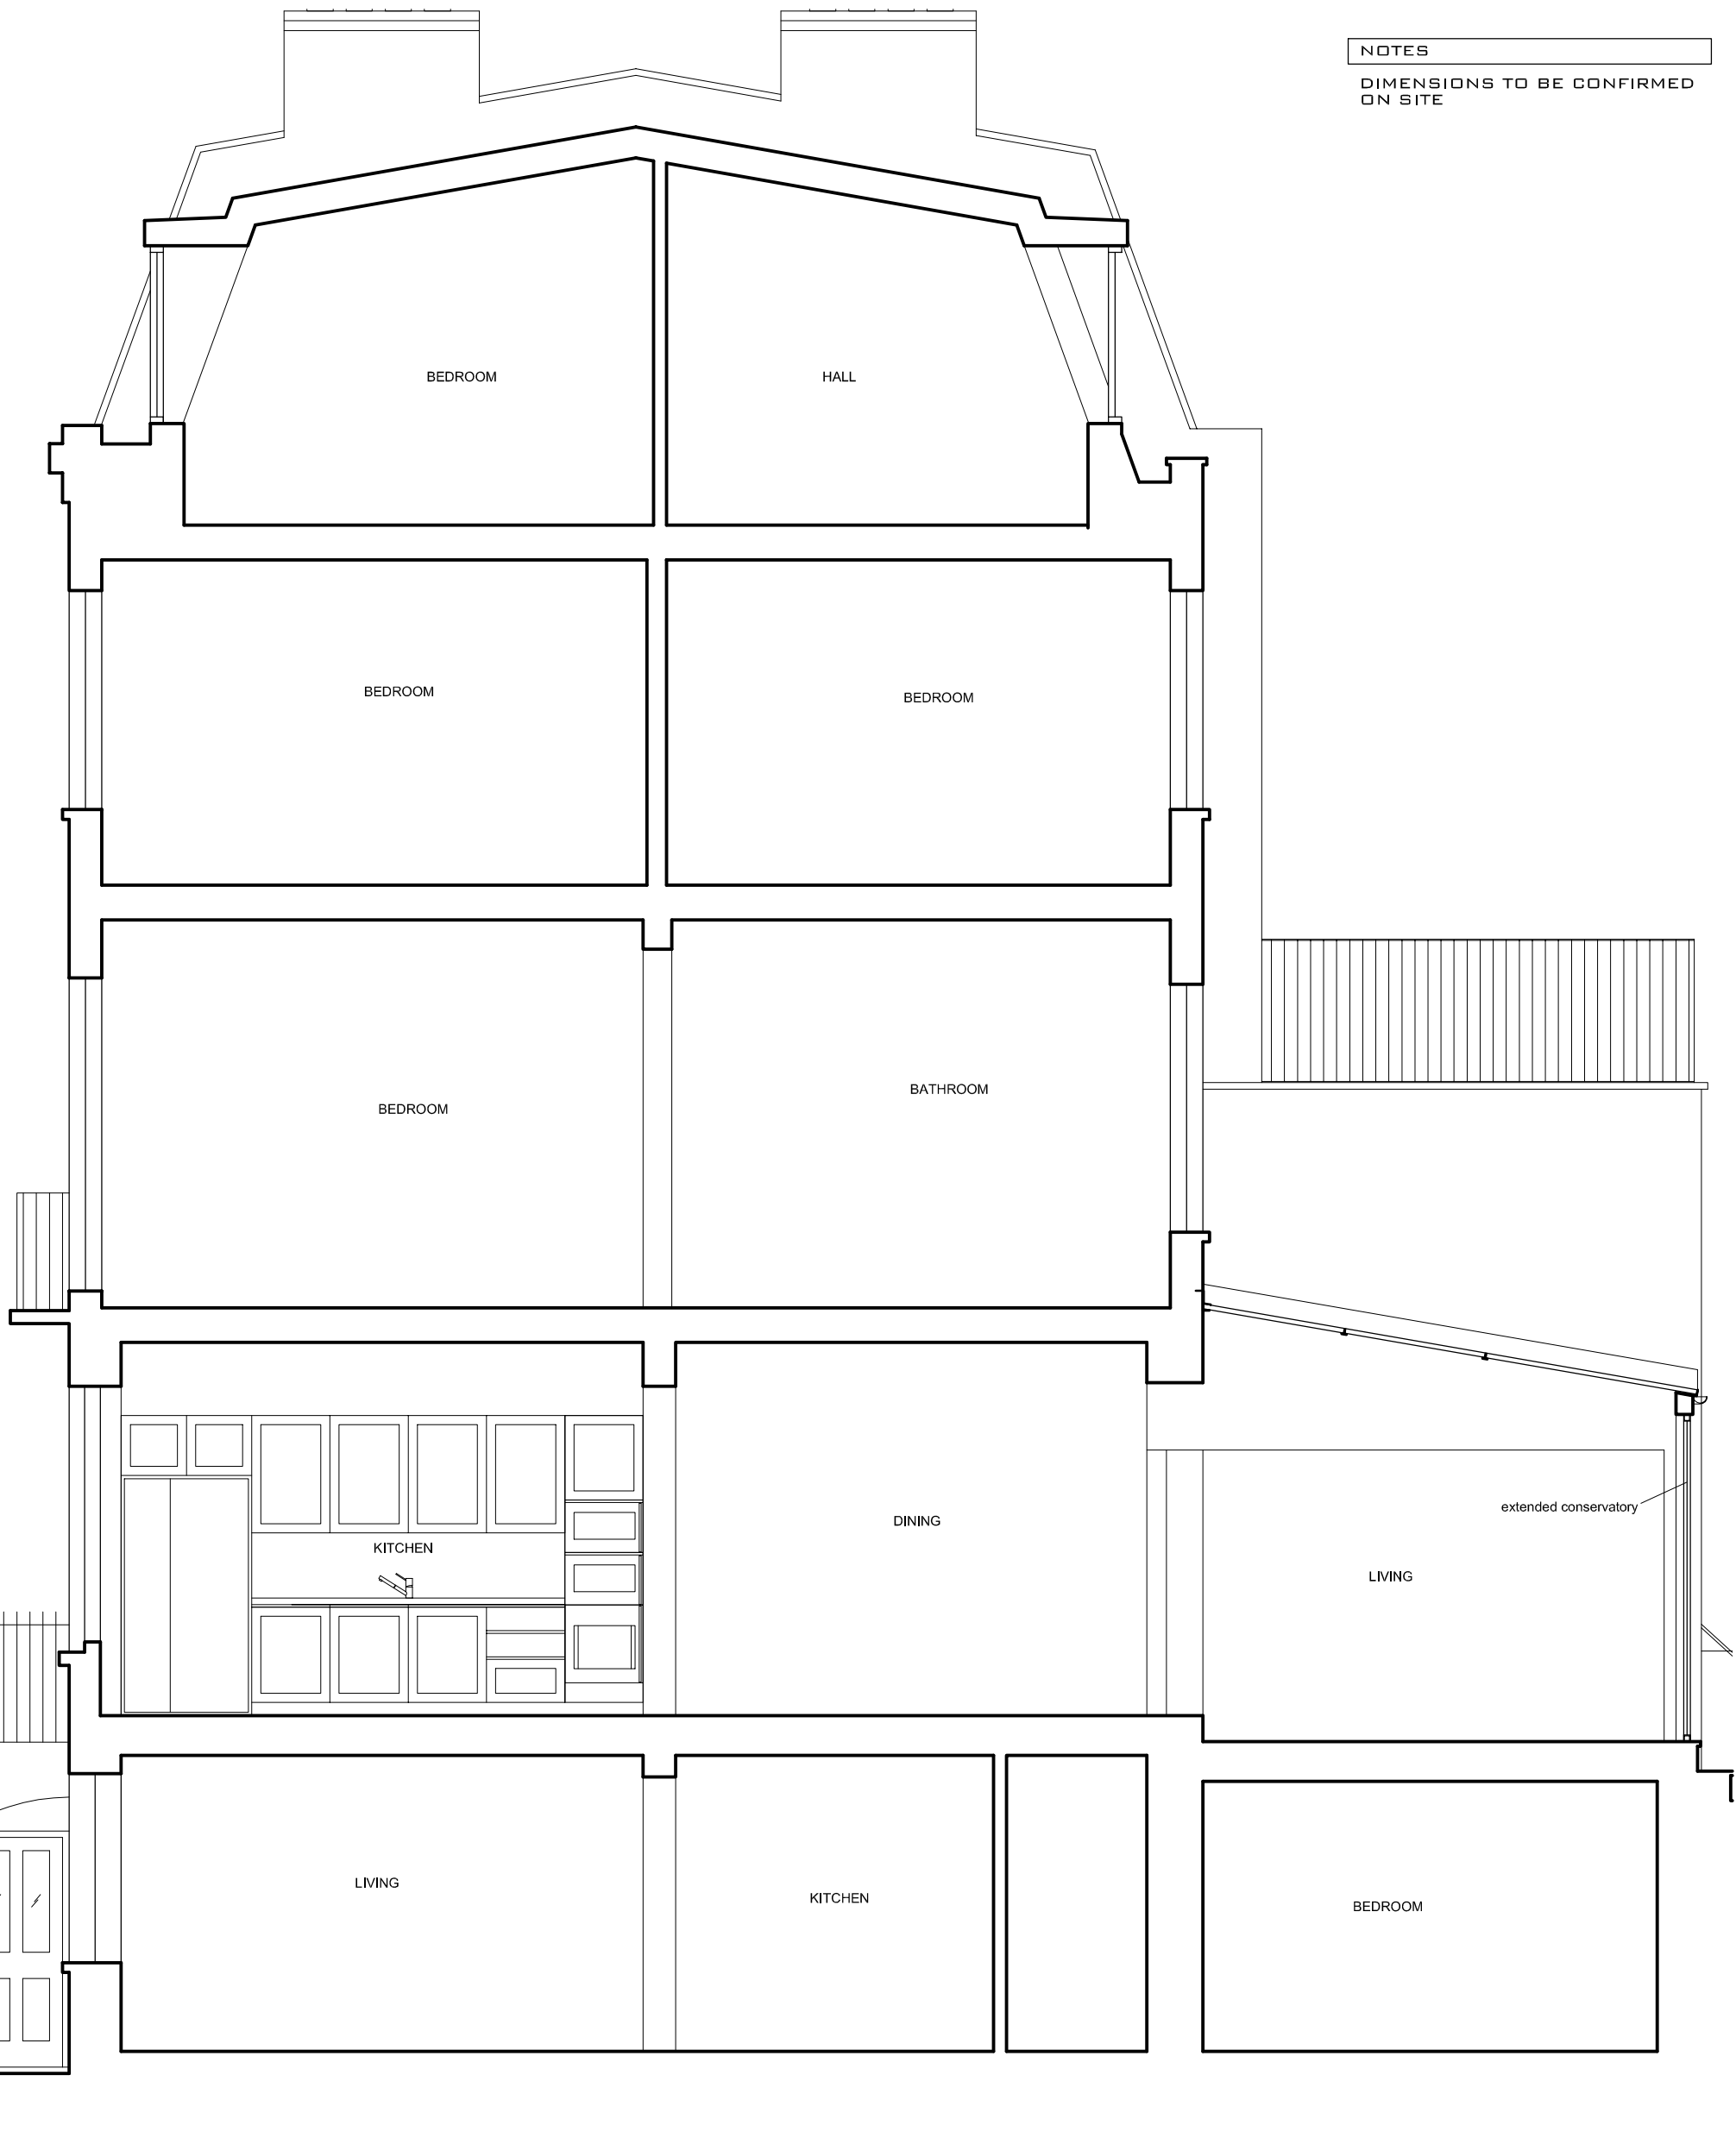

0 1m 2m
1:50 scale

DAVIES ARCHITECTURE LTD ©	
28 ELLIOTT SQ LONDON NW3 3SU TEL 020 7483 0669	
JOB LORENZO TEDESCHI, ZINGLIN ZHANG 48 DELANDY ST LONDON NW1 7RY	
TITLE PROPOSALS SECTION A	
DATE	5.2.21
SCALE	1:50 @A3
DRAWING NO	DEL-PL-GA-06