

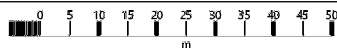


3 Lyndhurst Gardens, Hampstead, NW3
Flat 3A - Garden Room Cube

Dwg No: 3ALGC - 001
Location Plan

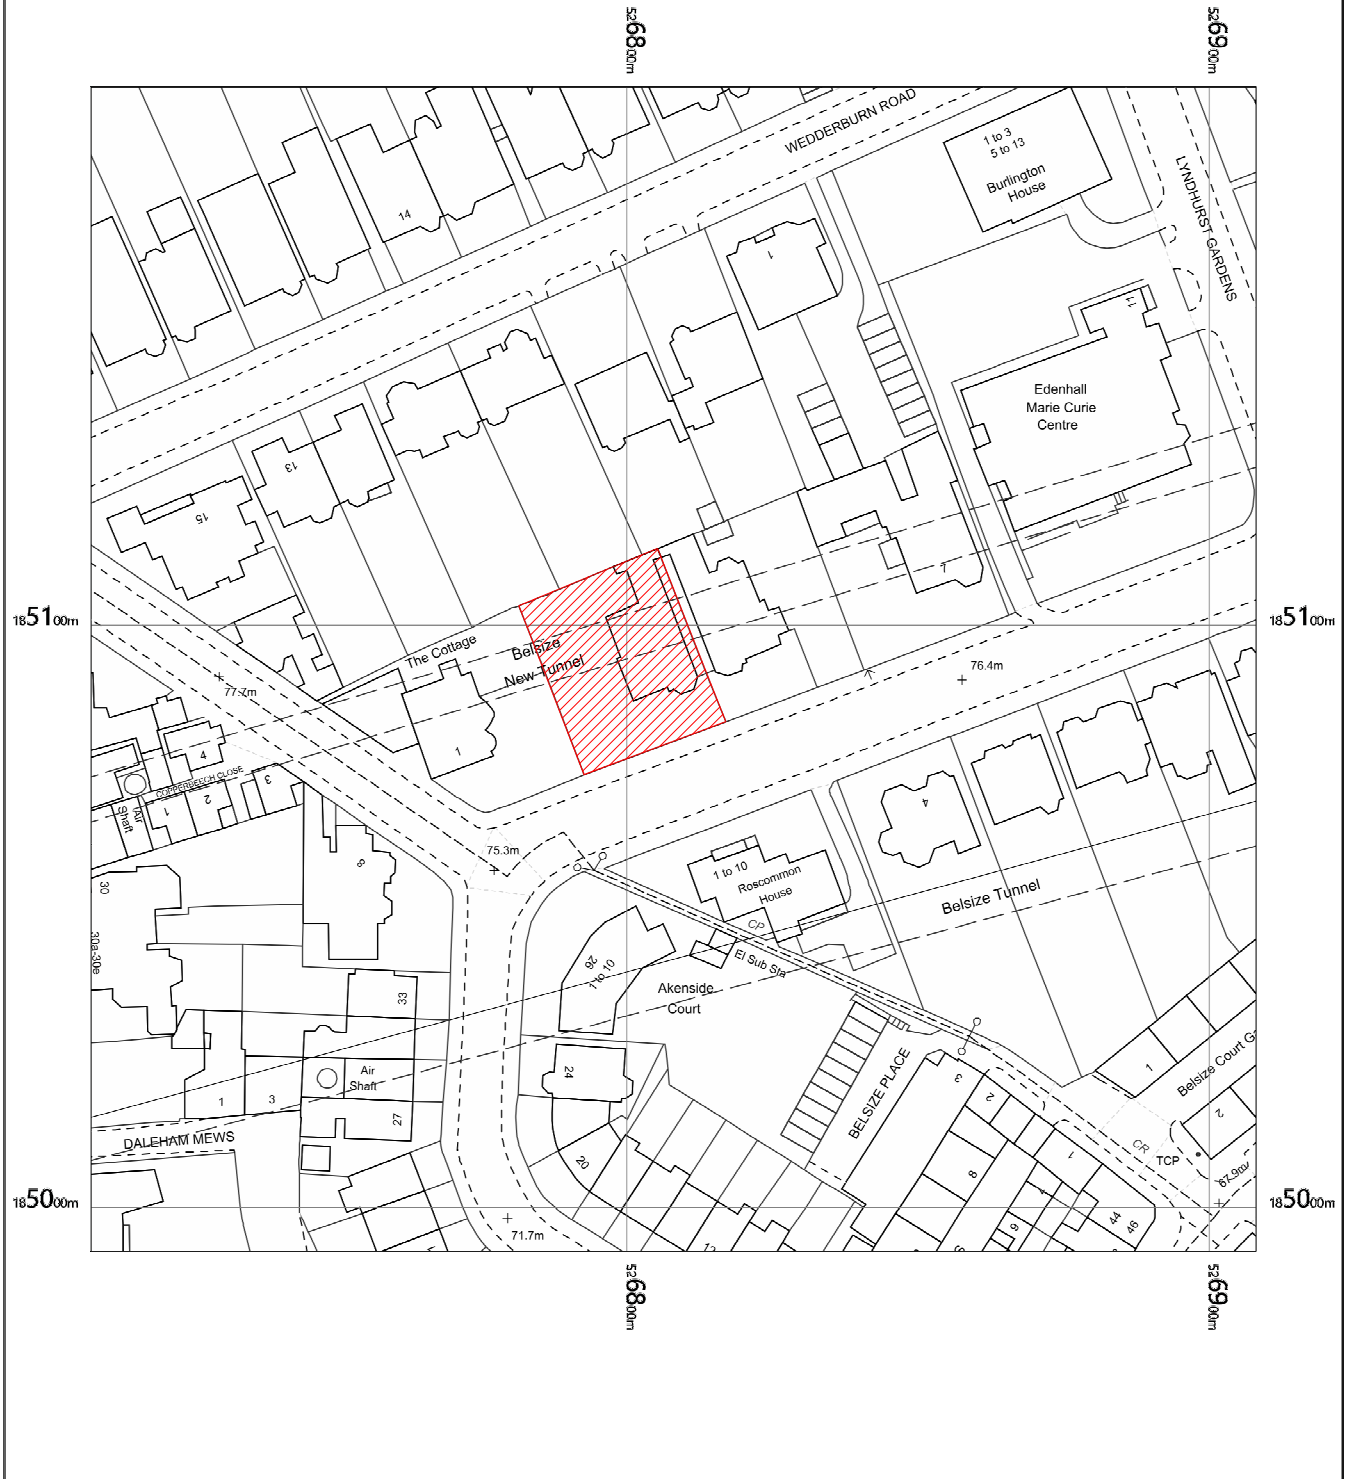

Scale 1:1250 on A4 Sheet

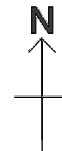

OS MasterMap 1250/2500/10000 scale
Tuesday, August 15, 2017, ID: MNOW-00647650
www.nicolsondigital.com

1:1250 scale print at A4, Centre: 526808 E, 185092 N

©Crown Copyright Ordnance Survey. Licence no. 100057546



Scale 1:1250 on A4 Sheet