



85 AGAR GROVE
PROPOSED LAYOUT
1:100

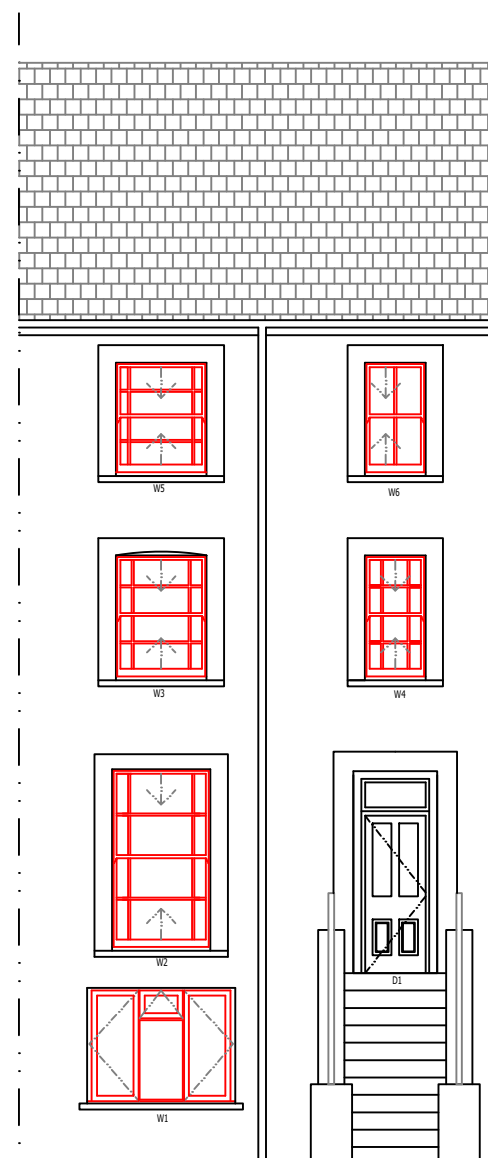

85 AGAR GROVE
PROPOSED FRONT
ELEVATION
VIEW A - 1:100



85 AGAR GROVE
PROPOSED REAR
ELEVATION
VIEW B - 1:100

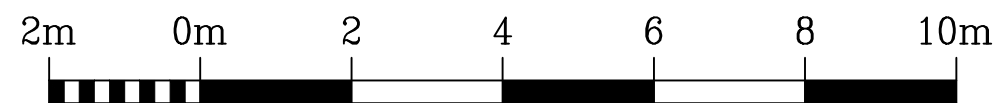

Scale 1:100

Rev.	Date

Do not scale from this drawing. Dimensions to be verified on site by contractor prior to commencement of work.
This drawing is the copyright of the practice and may not be reproduced in part or in whole without the prior written consent of the practice.
© 2020 Faithorn Farrell Timms LLP

FFT

Faithorn Farrell Timms
Central Court
1 Knoll Rise
ORPINGTON
Kent BR6 0JA
T 01689 885080

Client
PA HOUSING

Project
**85 AGAR GROVE
LONDON
NW11 9UE**

Drawing Title
**PROPOSED LAYOUT
AND ELEVATIONS
VIEWS A & B**

Date 06/01/21	Scale 1:100 @ A3
Drawn By EK	Checked By JM
Project No. T1-5387	Drawing No. Rev. 3