




DETAIL A - TYPICAL HEAD SECTION
PROPOSED TIMBER DOUBLE-GLAZED WINDOW
@ 1:5

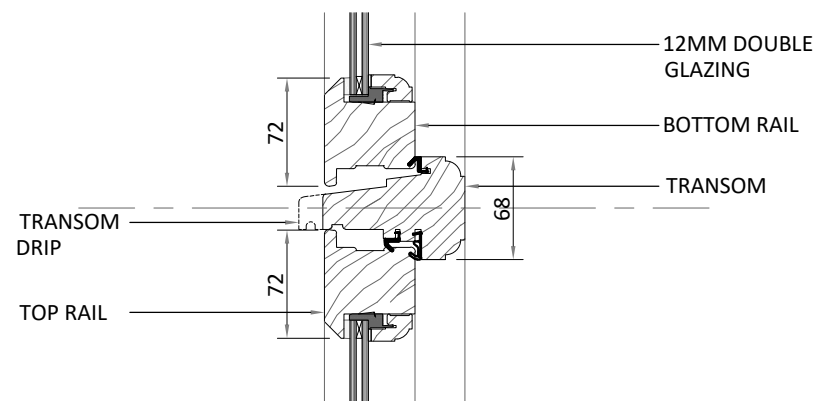


DETAIL B - TYPICAL CENTRE BAR SECTION
PROPOSED TIMBER DOUBLE GLAZED WINDOW
@ 1:5

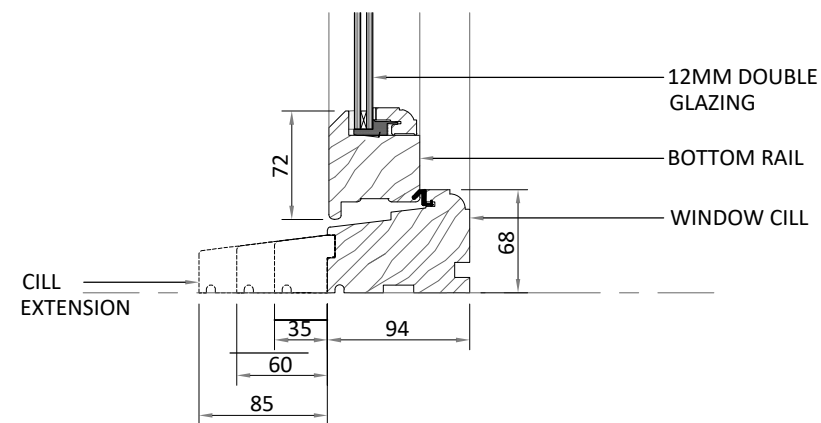


DETAIL C - TYPICAL CILL SECTION
PROPOSED TIMBER DOUBLE-GLAZED WINDOW
@ 1:5

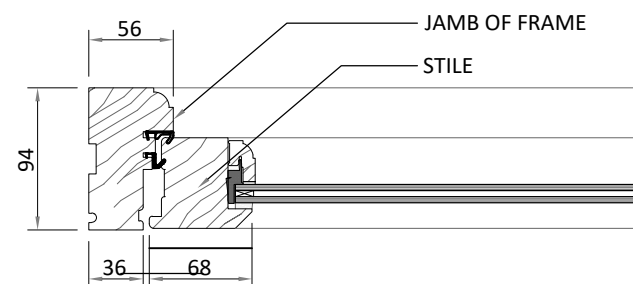


DETAIL D - TYPICAL JAMB SECTION
PROPOSED TIMBER DOUBLE-GLAZED WINDOW
@ 1:5

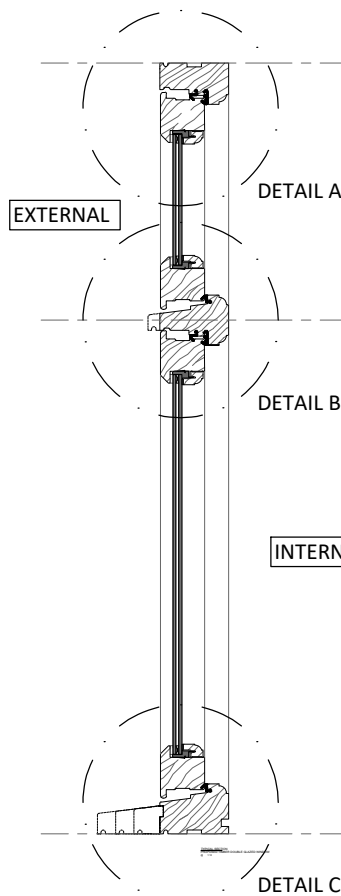


TYPICAL SECTION
PROPOSED TIMBER DOUBLE-GLAZED WINDOW
@ 1:10

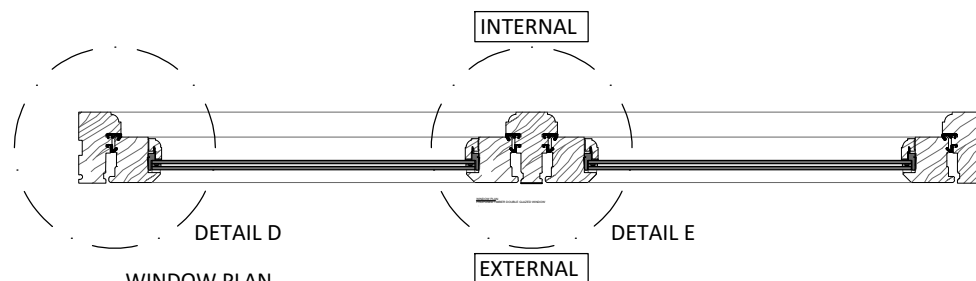


WINDOW PLAN
PROPOSED TIMBER DOUBLE-GLAZED WINDOW
@ 1:10

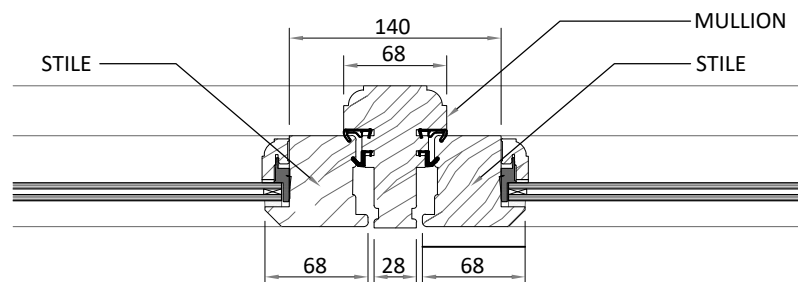

DETAIL E - TYPICAL MULLION SECTION
PROPOSED TIMBER DOUBLE-GLAZED WINDOW
@ 1:5

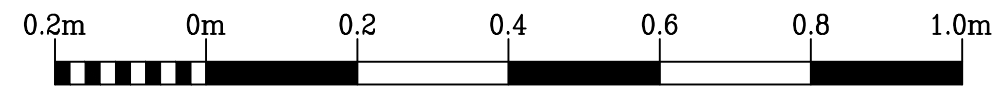

Scale 1:10

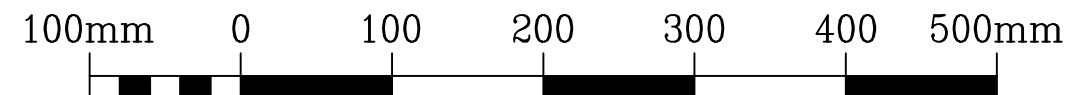

Scale 1:5

Rev.	Date

Do not scale from this drawing. Dimensions to be verified on site by contractor prior to commencement of work.
This drawing is the copyright of the practice and may not be reproduced in part or in whole without the prior written consent of the practice.
© 2020 Faithorn Farrell Timms LLP



Faithorn Farrell Timms

Central Court
1 Knoll Rise
ORPINGTON
Kent BR6 0JA
T 01689 885080

Client	PA HOUSING
--------	------------

Project	85 AGAR GROVE LONDON NW11 9UE
---------	-------------------------------------

Drawing Title	PROPOSED TIMBER CASEMENT WINDOW SECTIONS
---------------	--

Date	06/01/21	Scale	AS STATED @ A3
------	----------	-------	----------------

Drawn By	EK	Checked By	JM
----------	----	------------	----

Project No.	T1-5387	Drawing No.	7	Rev.	
-------------	---------	-------------	---	------	--