


Site Location Plan

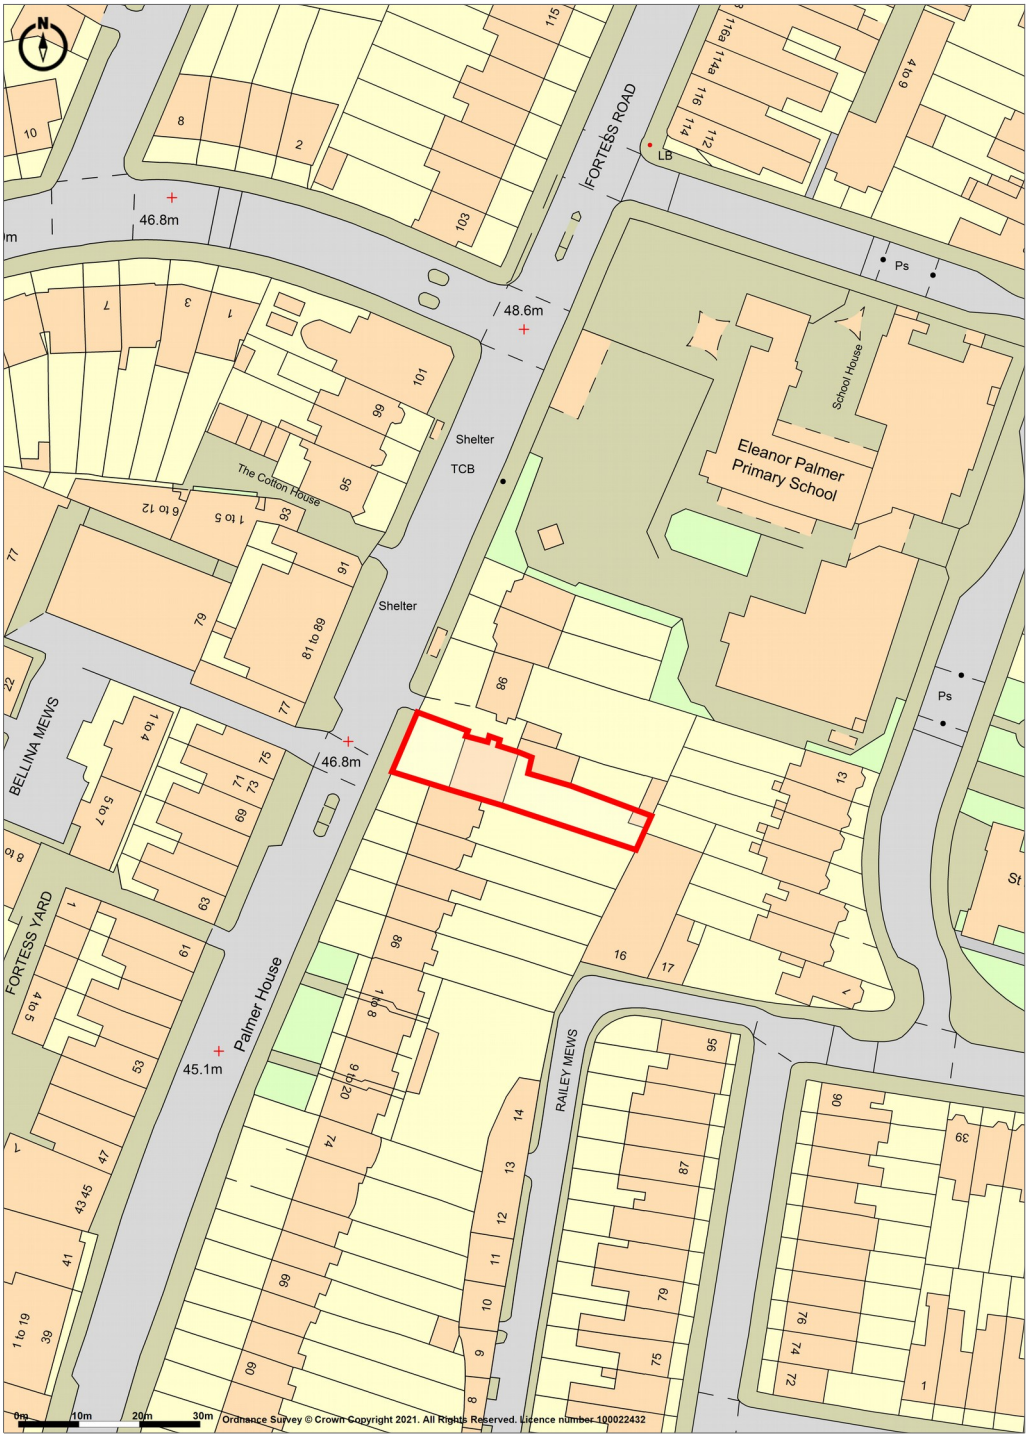

Promapv2 Ordnance Survey Crown Copyright 2021. All rights reserved.
LANDMARK INFORMATION Licence number 100022432.
Plotted Scale - 1:1250. Paper Size – A4

96 Fortress Road NW5 2HJ