
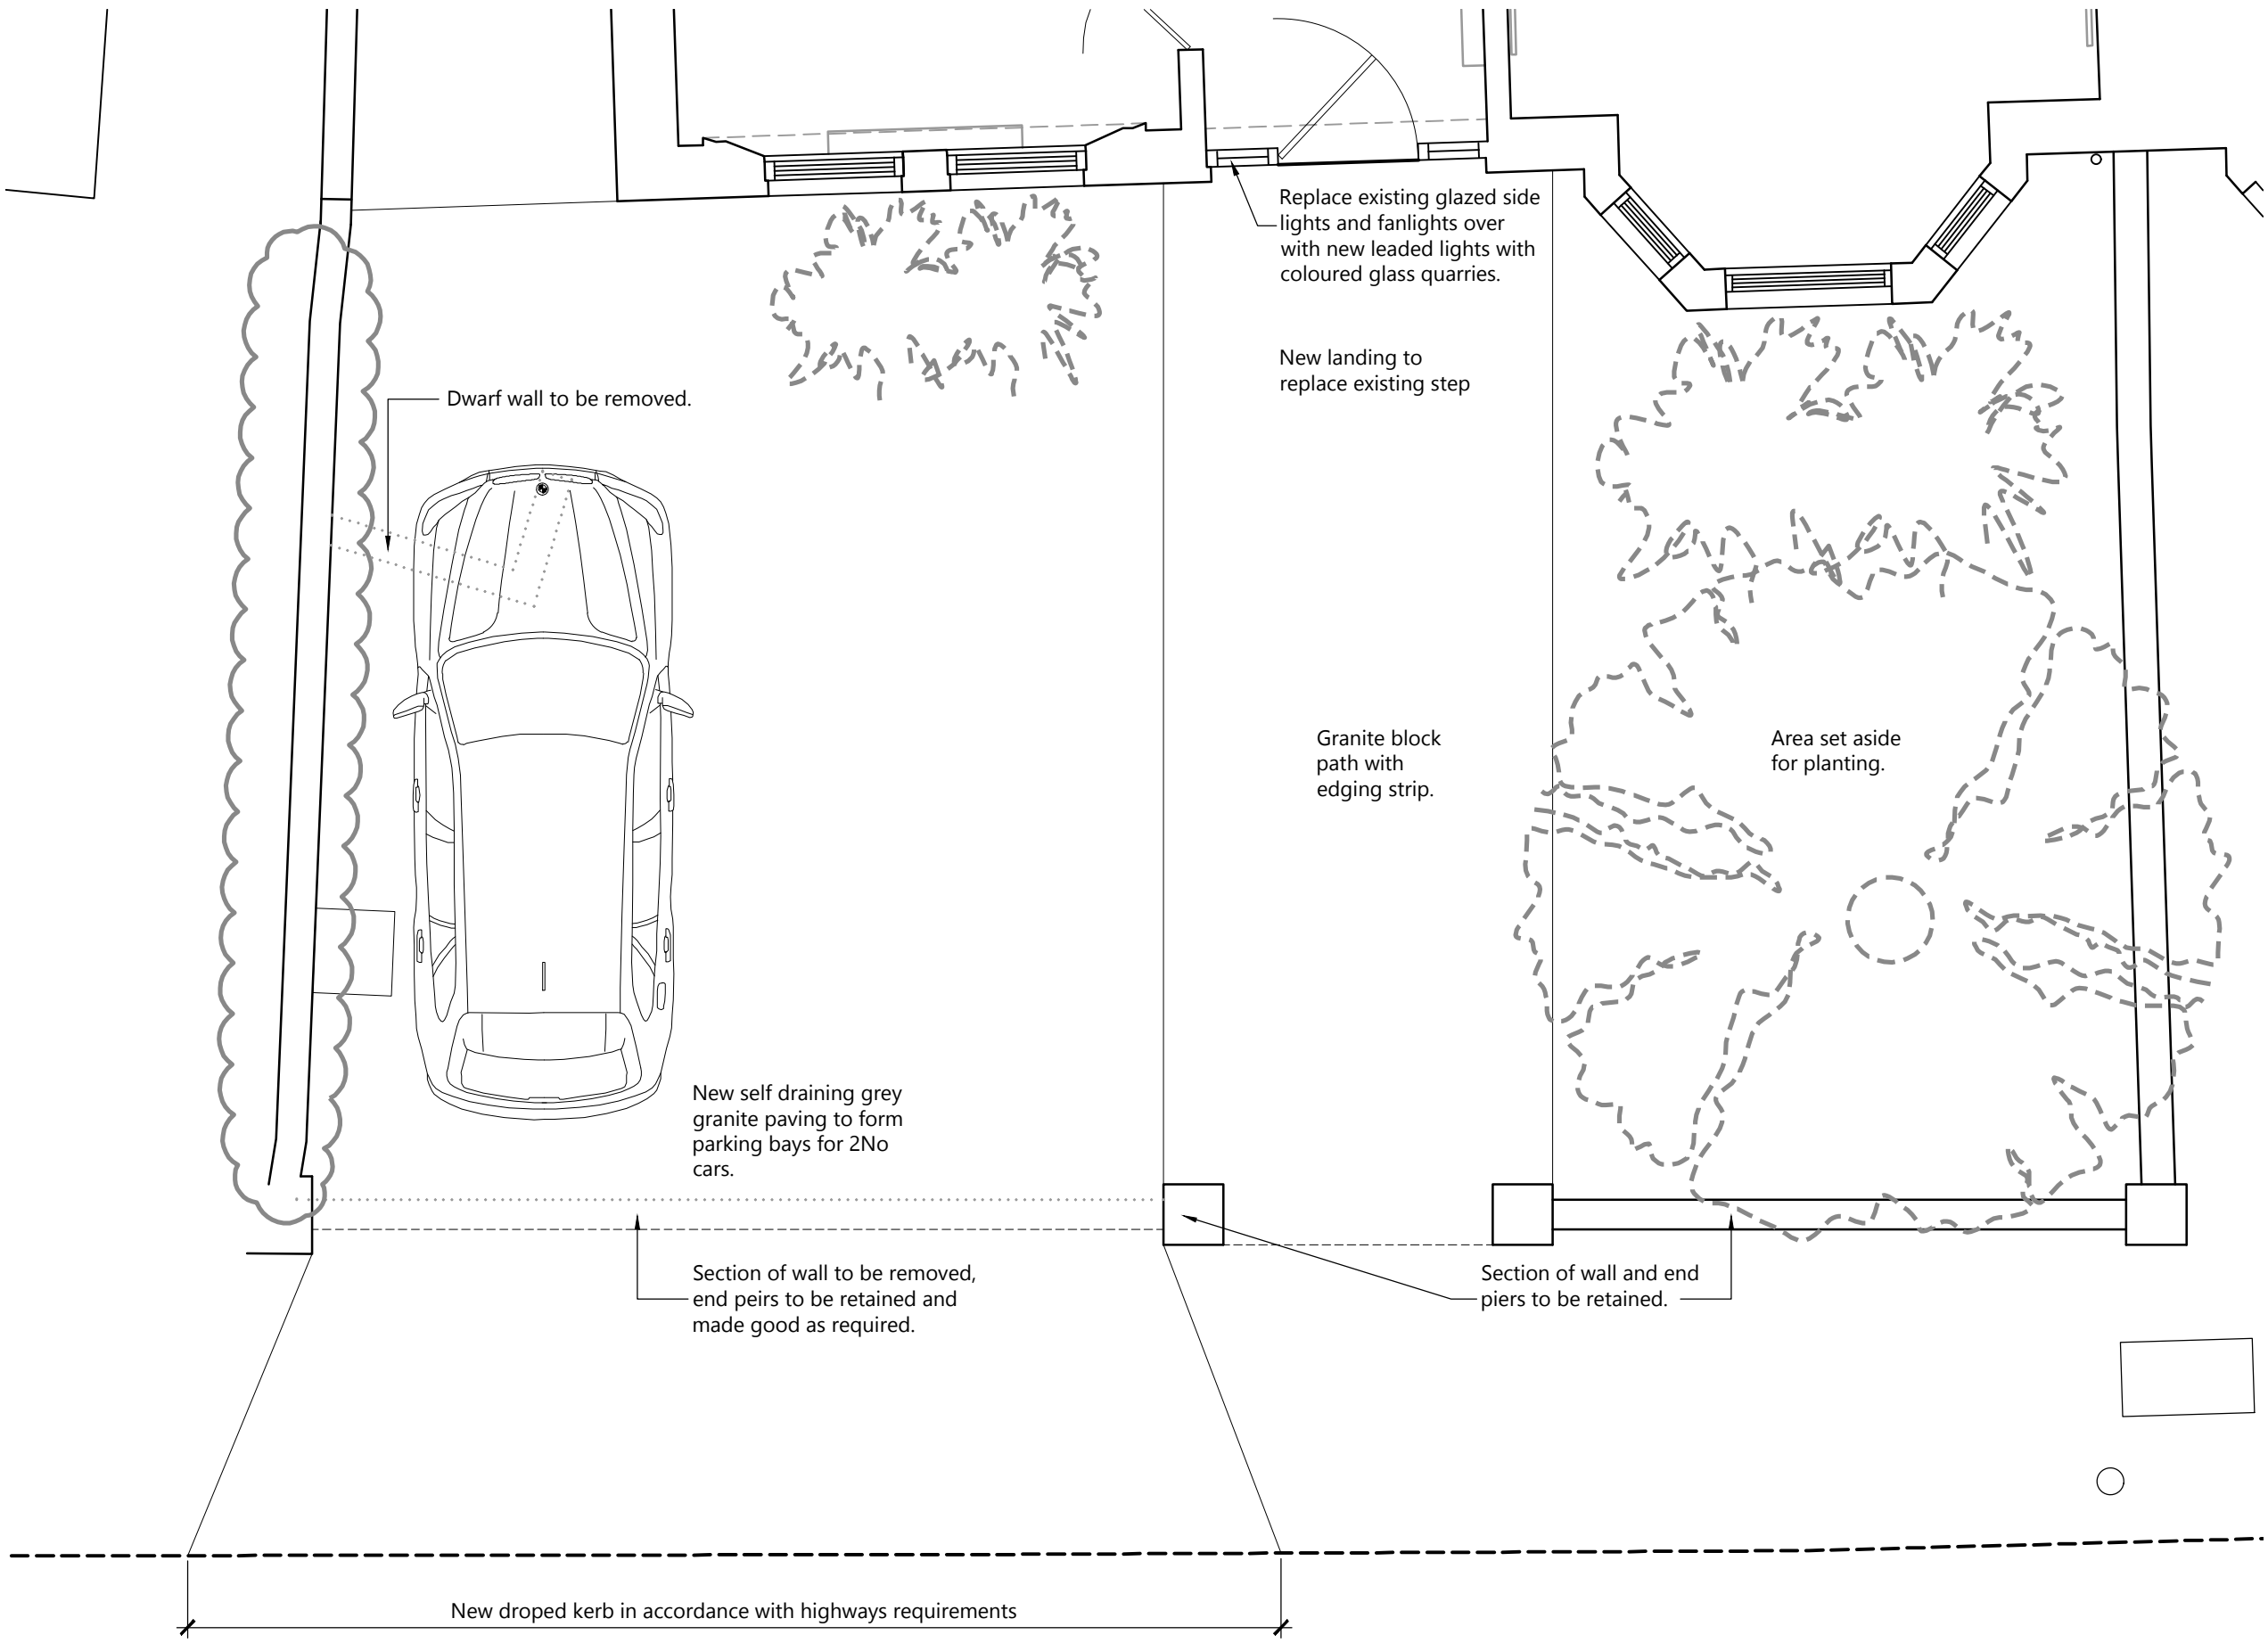



EXISTING FRONT GARDEN WALL

PROPOSED FRONT GARDEN PLAN

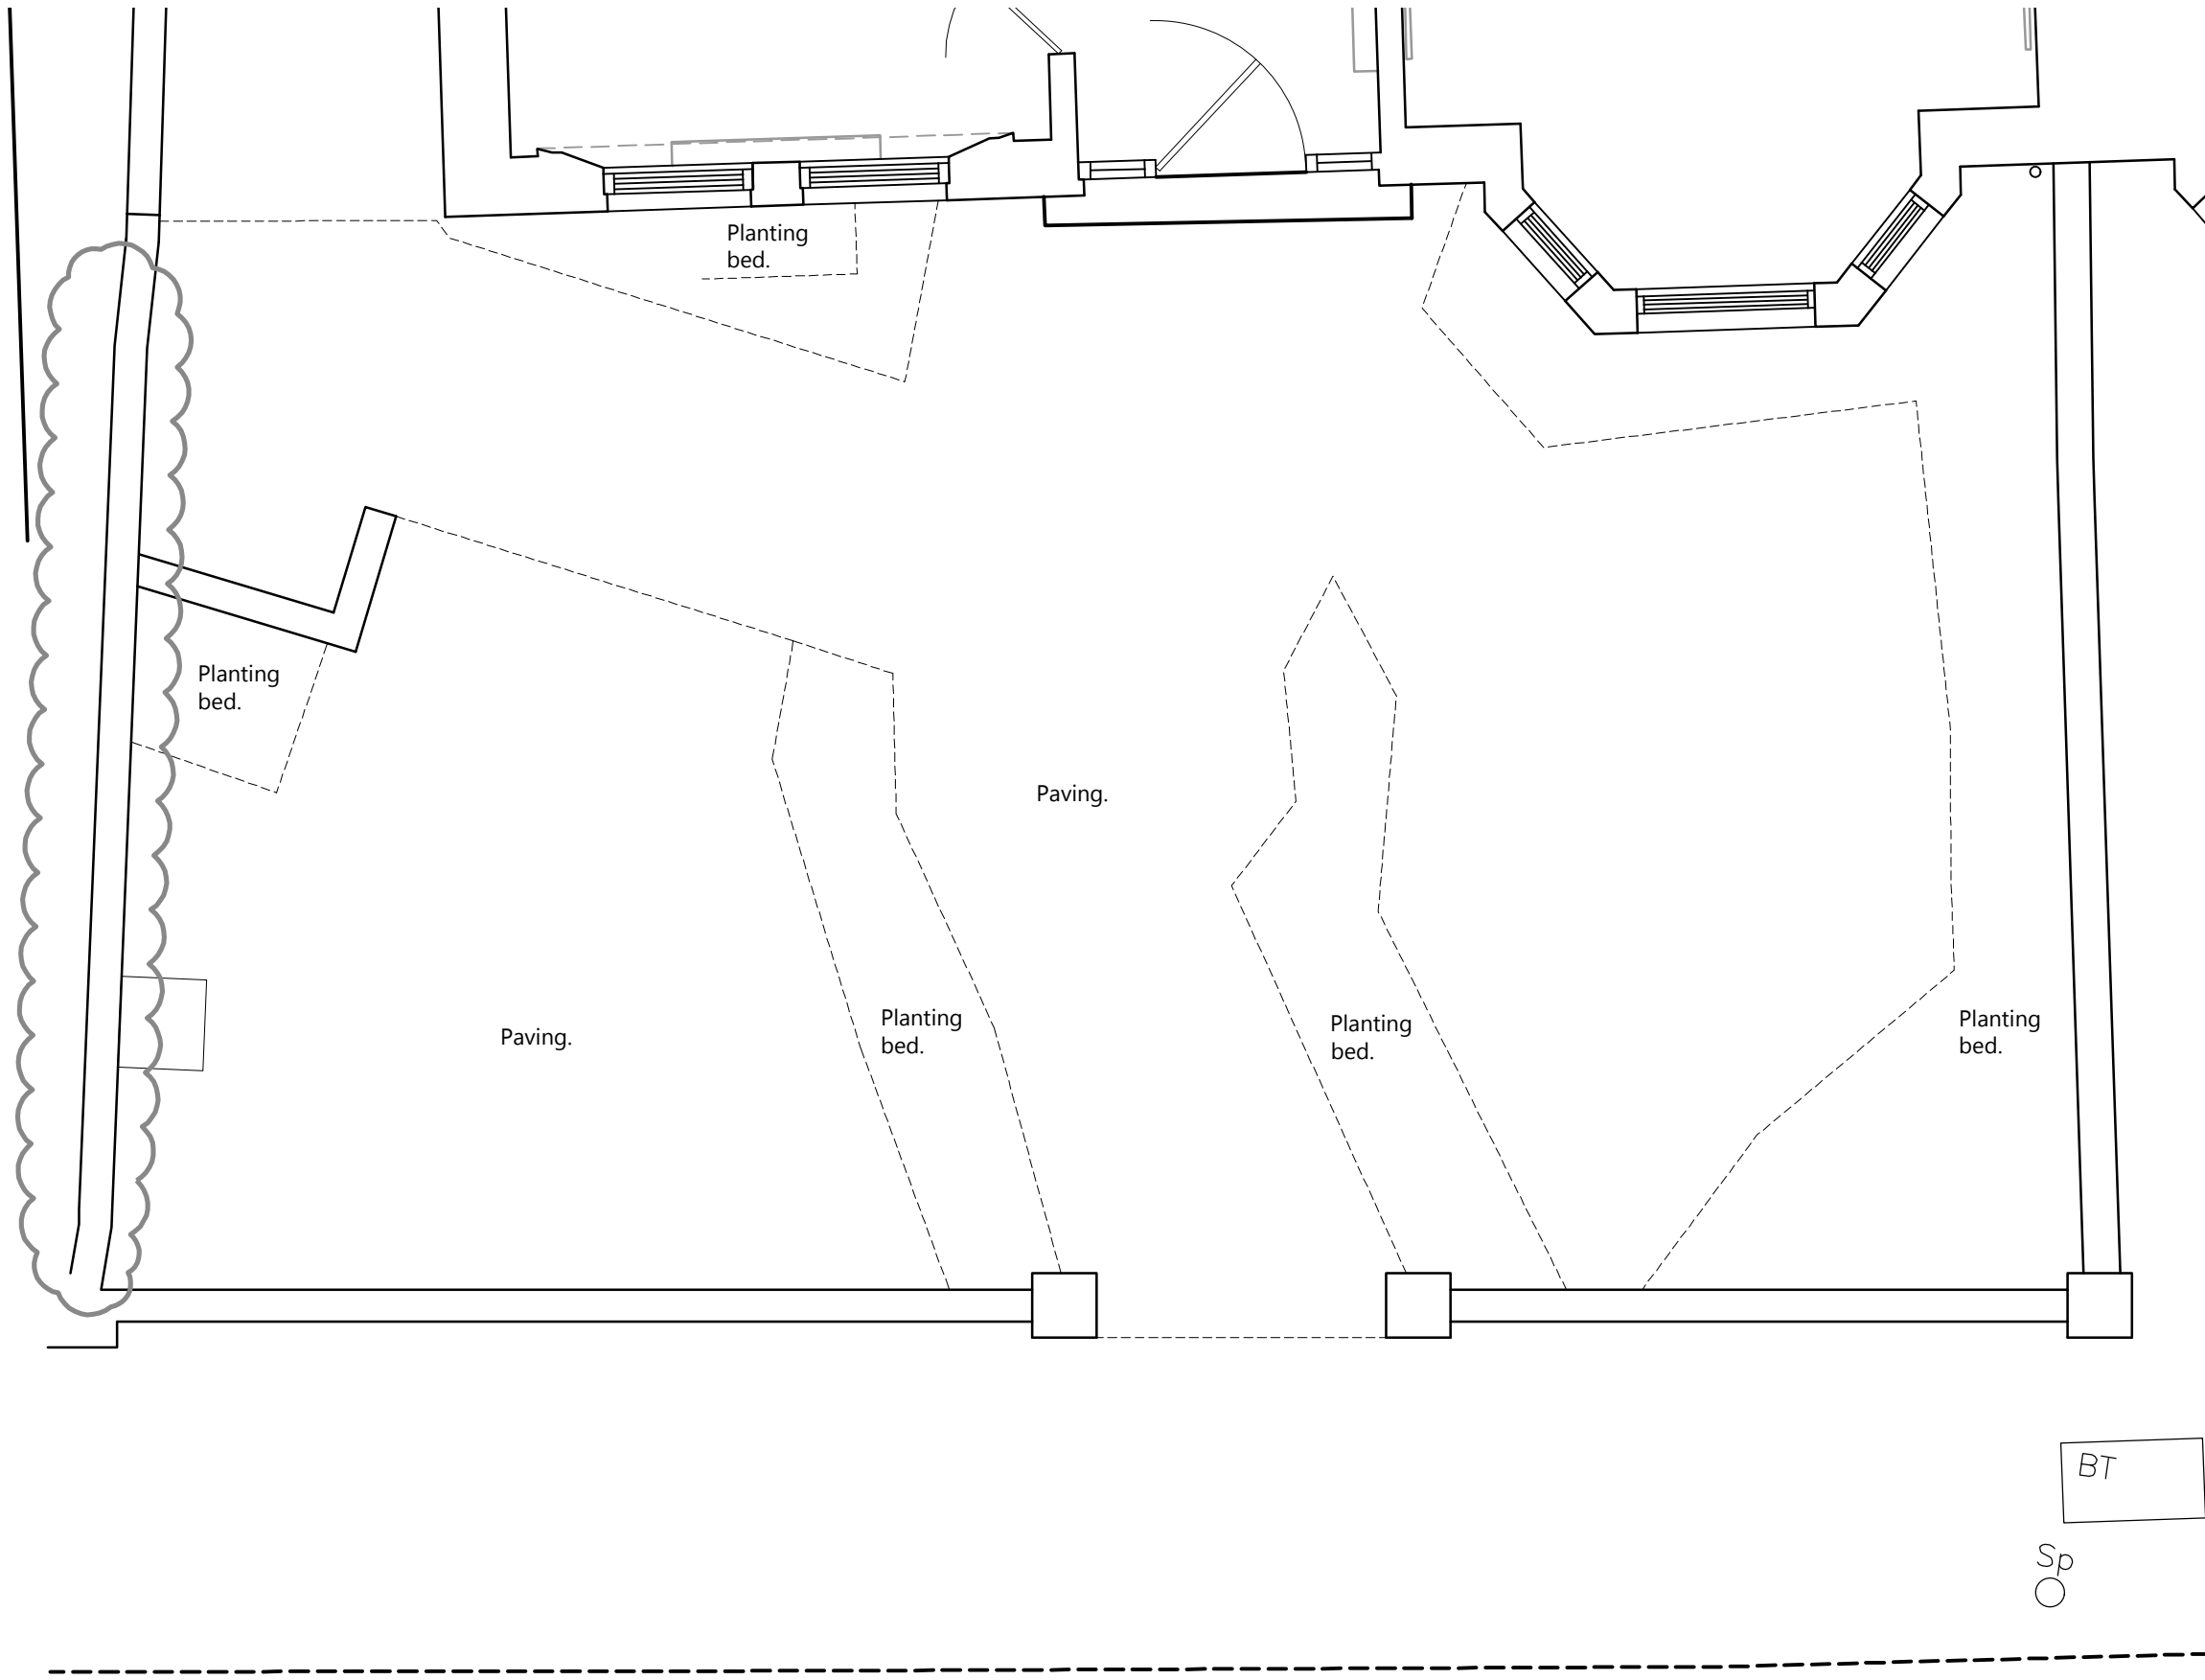

EXISTING FRONT GARDEN PLAN

PROPOSED FRONT GARDEN PLAN

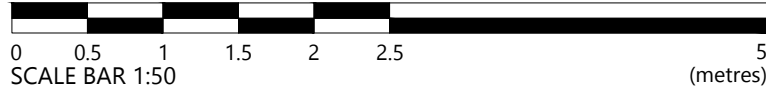

PROPOSED GRANITE DRIVEWAY