





EXISTING GLAZING



PROPOSED REPLACEMENT GLAZING
(TAKEN FROM 60 COMPAYNE GARDENS)

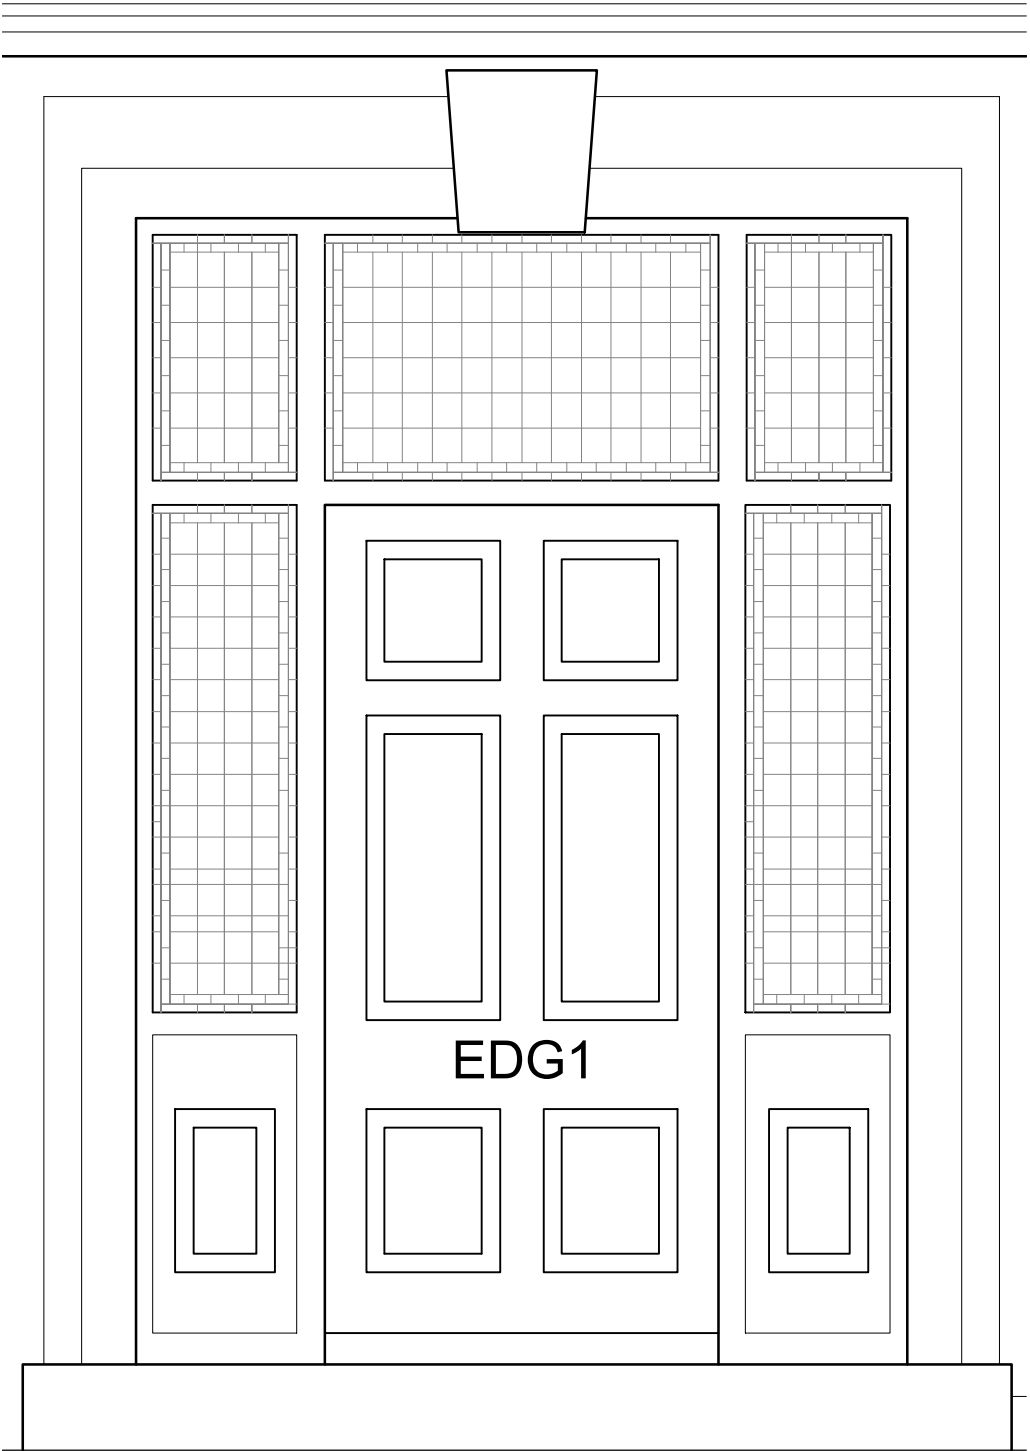

PROPOSED ELEVATION - 1:20

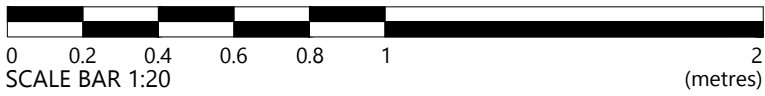

DRAWING DISCLAIMERS AND CO-ORDINATION

IF IN DOUBT ABOUT ANY INFORMATION CONTAINED IN THIS DRAWING ASK.
DO NOT SCALE. CHECK ALL DIMENSIONS ON SITE AND REPORT DISCREPANCIES.

CONSTRUCTION (DESIGN AND MANAGEMENT) REGULATIONS 2015

DESIGNERS HAZARD INFORMATION FOR CONSTRUCTION

1. If you do not fully understand the risks involved during the construction of the items indicated on this drawing ask your manager, health & safety advisor or a member of the design team before proceeding.
2. Scaffold protection to be provided during roof works with internal fall protection.
3. Any manual handling risks to be identified and design team notified in advance of commencement of works.
4. The contractor should be aware that there may be buried or covered services such as electric, gas or BT not identified on drawings.
5. The contractor should be aware of the general condition and stability of building fabric- particularly during demolition and alteration work.
6. When working with lime products which are corrosive to skin and eyes, suitable protection is required.

THIS INFORMATION MUST BE CHECKED ON SITE AND ANY RISKS IDENTIFIED BY OTHER PARTIES REPORTED TO THE PRINCIPAL DESIGNER.

Rev.	Date	Details	Drawn	Checked
------	------	---------	-------	---------

Nicholas Jacob Architects

Architecture • Conservation • Interiors

The Curates 5 Wherry Quay, Ipswich, IP4 1AS
01473 221150

Issued for:

PLANNING

Client/Project:
MR & MRS G PRATT
52 COMPAYNE GARDENS, LONDON, NW6 3RY

Drawing title:
REPLACEMENT GLAZING TO
FRONT DOOR

Project number:	Drawing number:	Revision:
20024	002	PL 1
Scale:	Drawn By:	Checked By:
1:20	@A2 JD	SS
		Date:
		3-2-21