


CLIENT Abdul Karim

Ordnance Survey, (c) Crown Copyright 2020. All rights reserved. Licence number 100022432

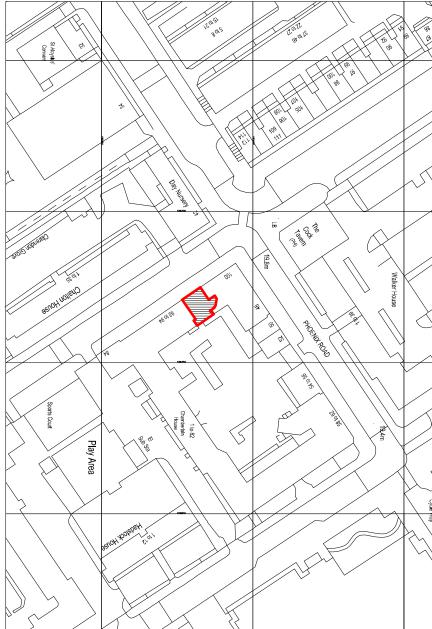

use as Technology Controlled Taxi Cab Office. PROJECT TITLE Change of use from Use Class E1 to Sui Generies for the proposed

DRAWING TITLE
OS Map

SUPPLIED BY:
Promap SCALE 1:1250 @ A3 CHECKED BY: DRAWING STATUS Planning

THE CONTENTS IN THIS DOCUMENT BELONG TO D FORM ARCHITECTURE LTD AND CANNOT BE ALTERED, COPIED, PRODUCED OR TRANSMITTED TO ANY OTHER PERSON OR COMPANY WITHOUT THE OWNER'S CONSENT.