


R A I L E Y M E W S

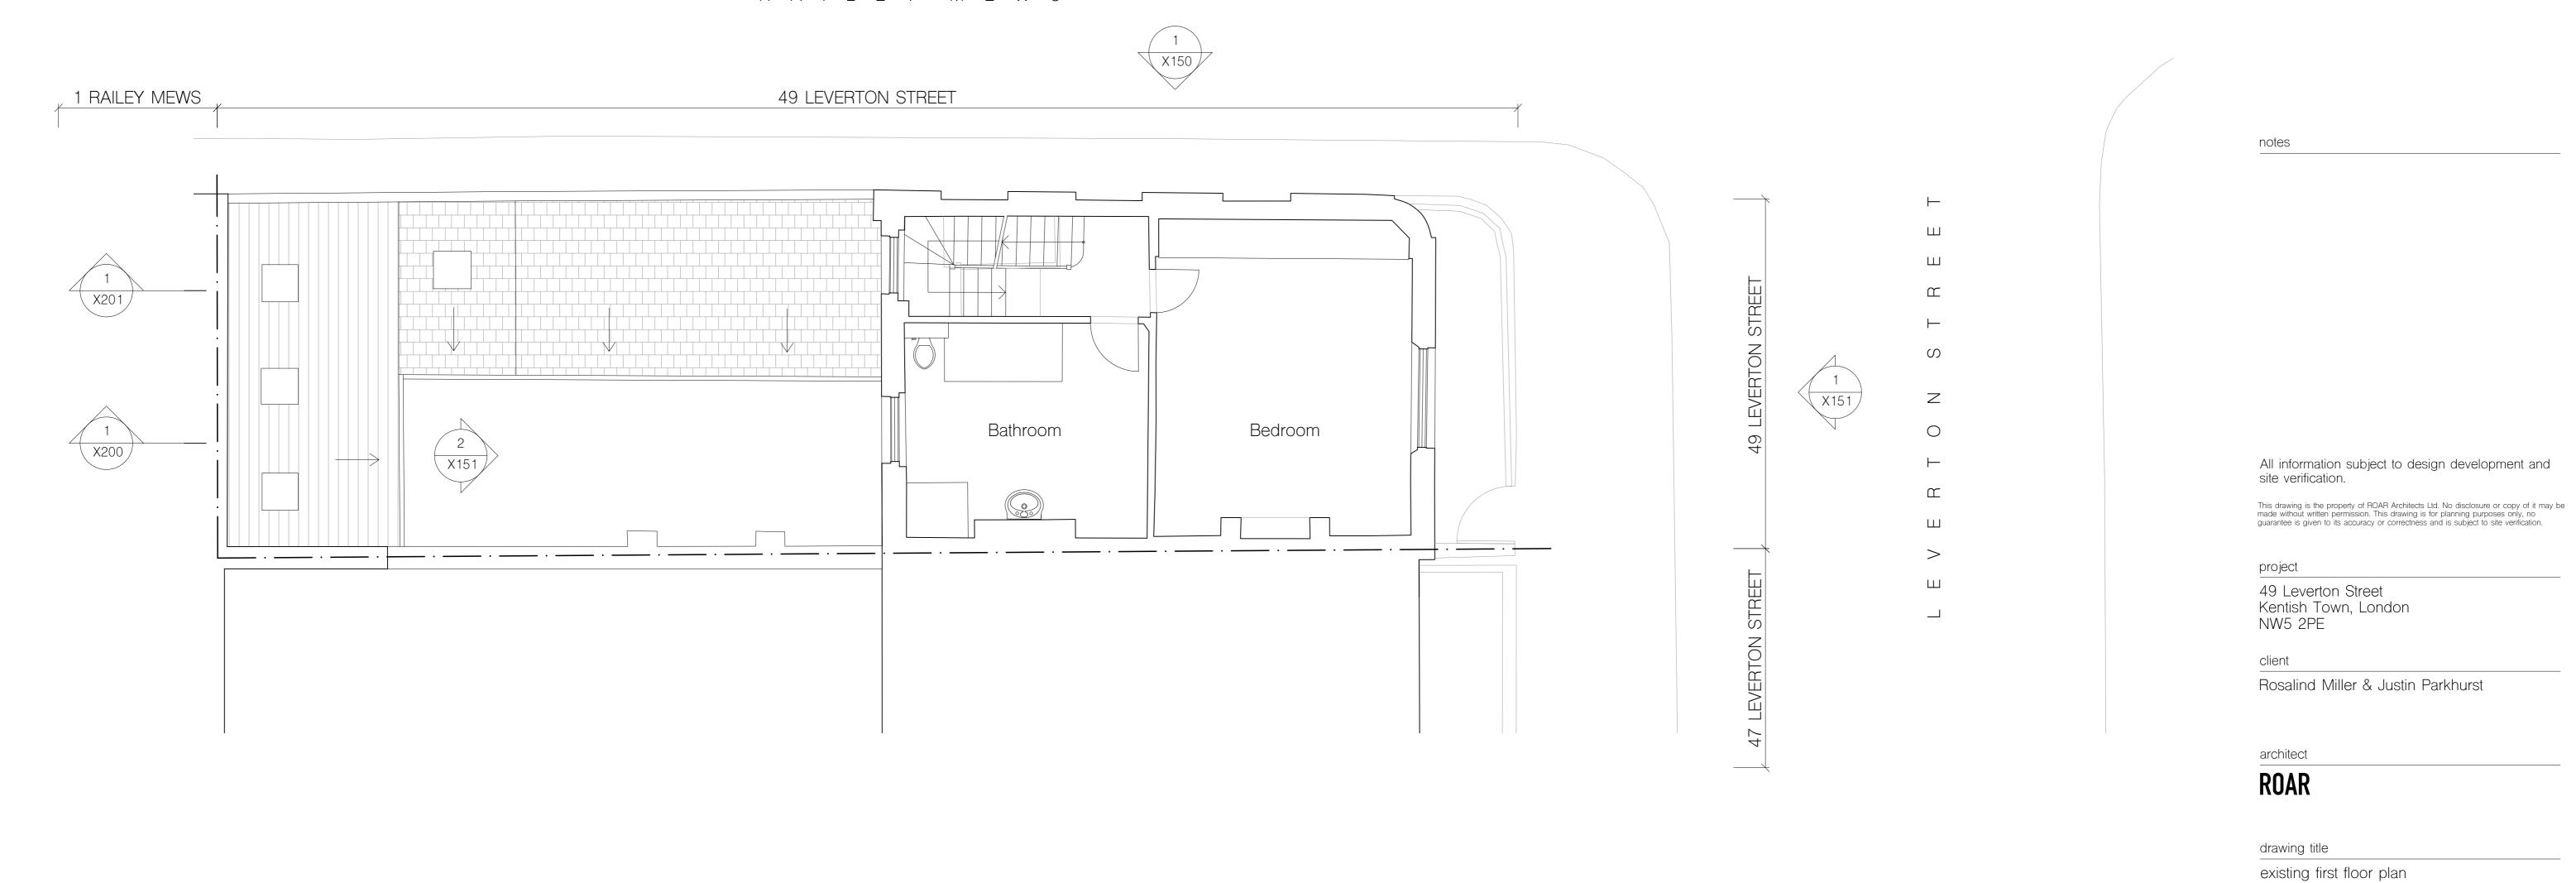

1 Existing first floor plan

0m 2 4 6 10

scale at A1	scale at A3	date
1:50	1:100	01.21
job no.	drawing	rev.

X101

136