
BIMcloud: HAL - BIMcloud Basic for ARCHICAD 23/0941 - 7 Greenaway Gardens/0941 MASTER

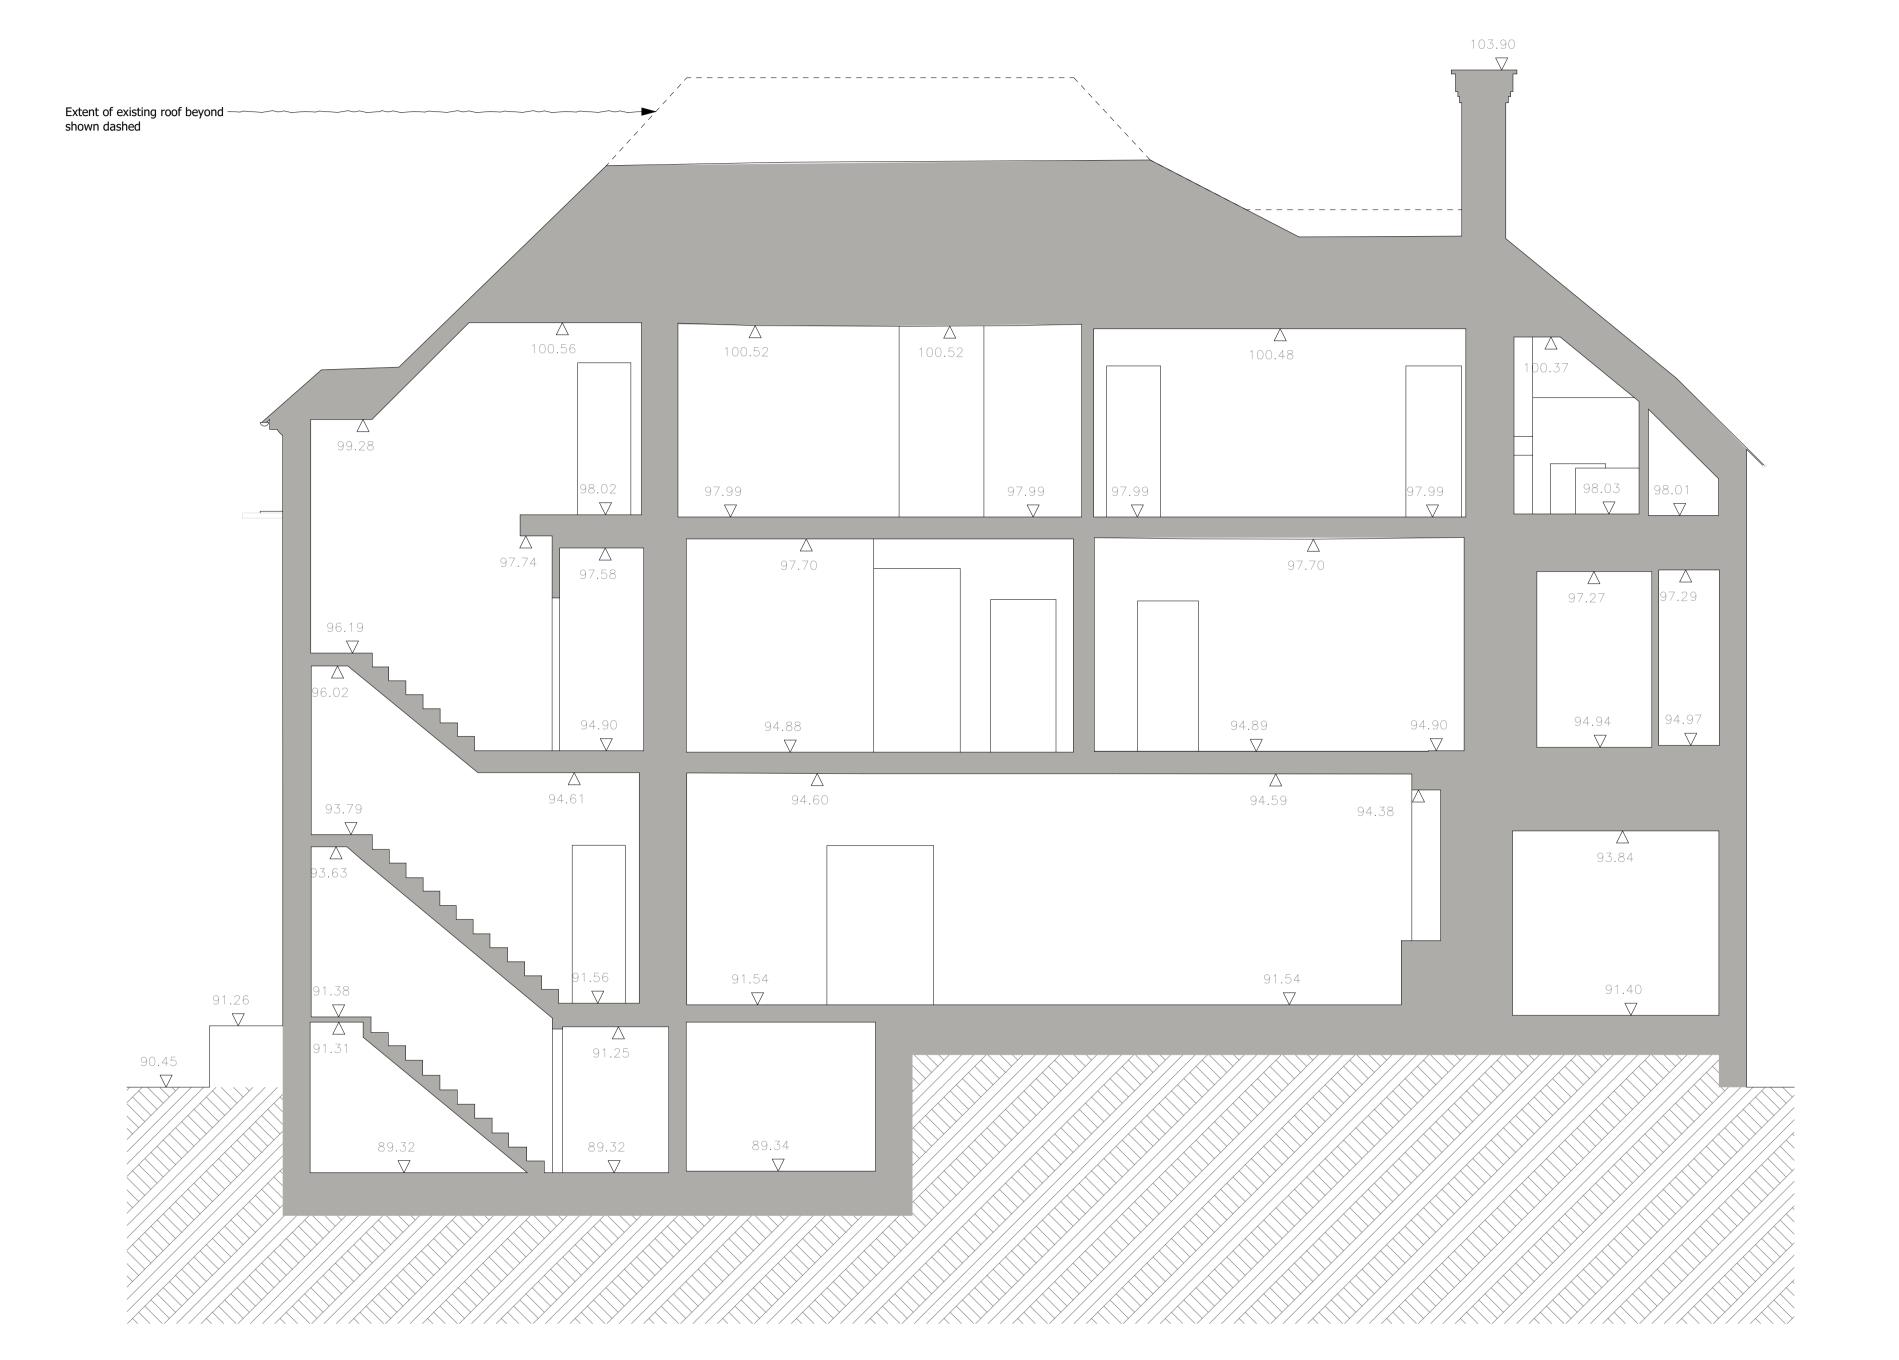

DO NOT SCALE FROM THIS DRAWING

Figured dimensions only are to be taken from this drawing. All dimensions are to be checked on site before any work is put in hand.

If in doubt, ask.

All SHH drawings to be read in conjunction with relevant SHH Finishes, Sanitaryware, Lighting & Ironmongery schedules.


Any discrepancies to be highlighted to SHH prior to procurement and in good time.

Copyright © Spence Harris Hogan Limited 2021 Registered in England & Wales. Registered No. 261 0615 SHH is the trading name of Spence Harris Hogan Limited

SCALE 1:50@A1, 1:100@A3 0 500 1000 1500 2000mm

Legends & Notes:

Existing Plans surveyed by RGL Surveys Ltd.

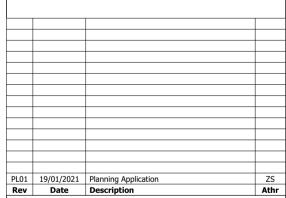

Date Description

Architecture & Interior Design

RIBA W



1 Vencourt Place, Ravenscourt Park
Hammersmith, London W6 9NU
Phone +44 (0) 20 8600 4171 Email info@shh.co.uk
shh.co.uk

7 Greenaway Gardens

7 Greenaway Garden
7 Greenaway Gardens

NW3 7DJ London UK

Private Client

Drawing Title: PLANNING

Existing Section C-C