




1  
SCALE 1:50 @ A3  
SE Elevation

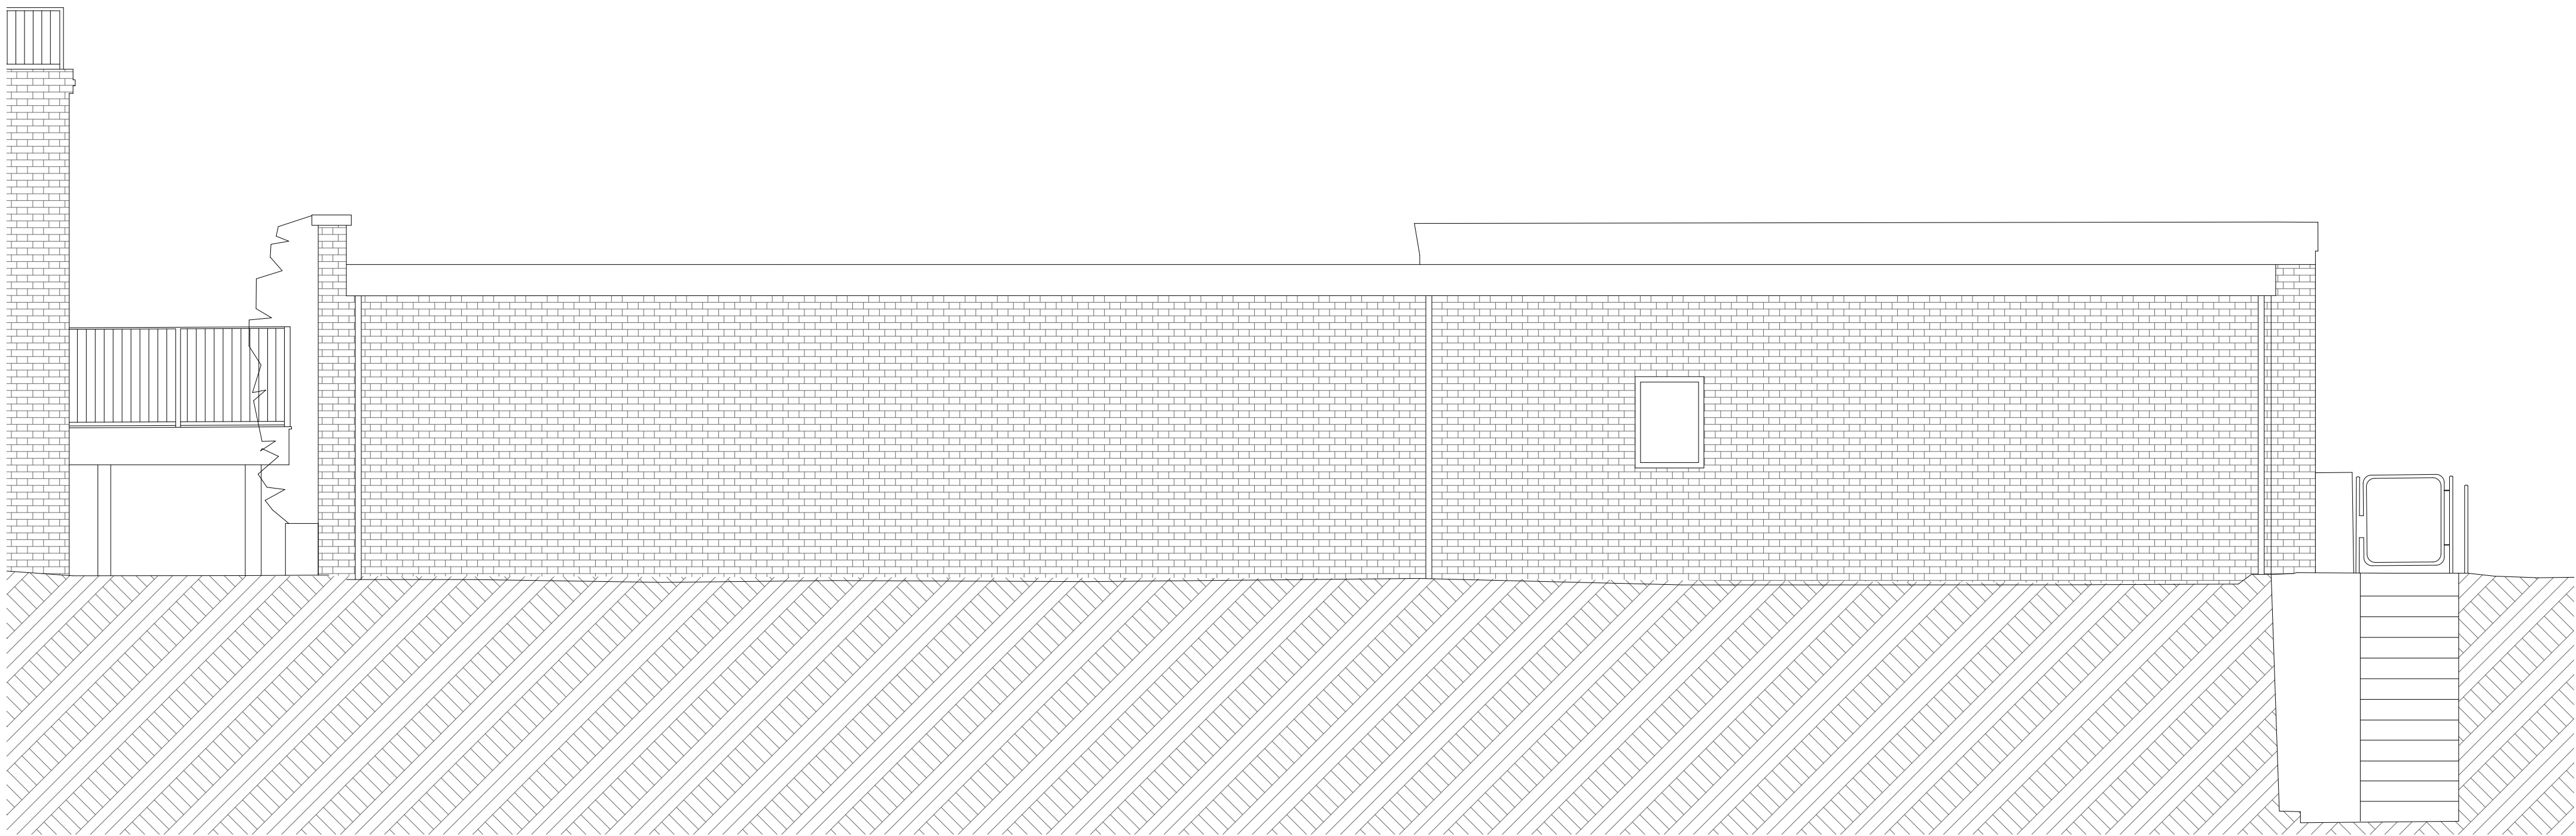

2  
SCALE 1:50 @ A3  
NW Elevation

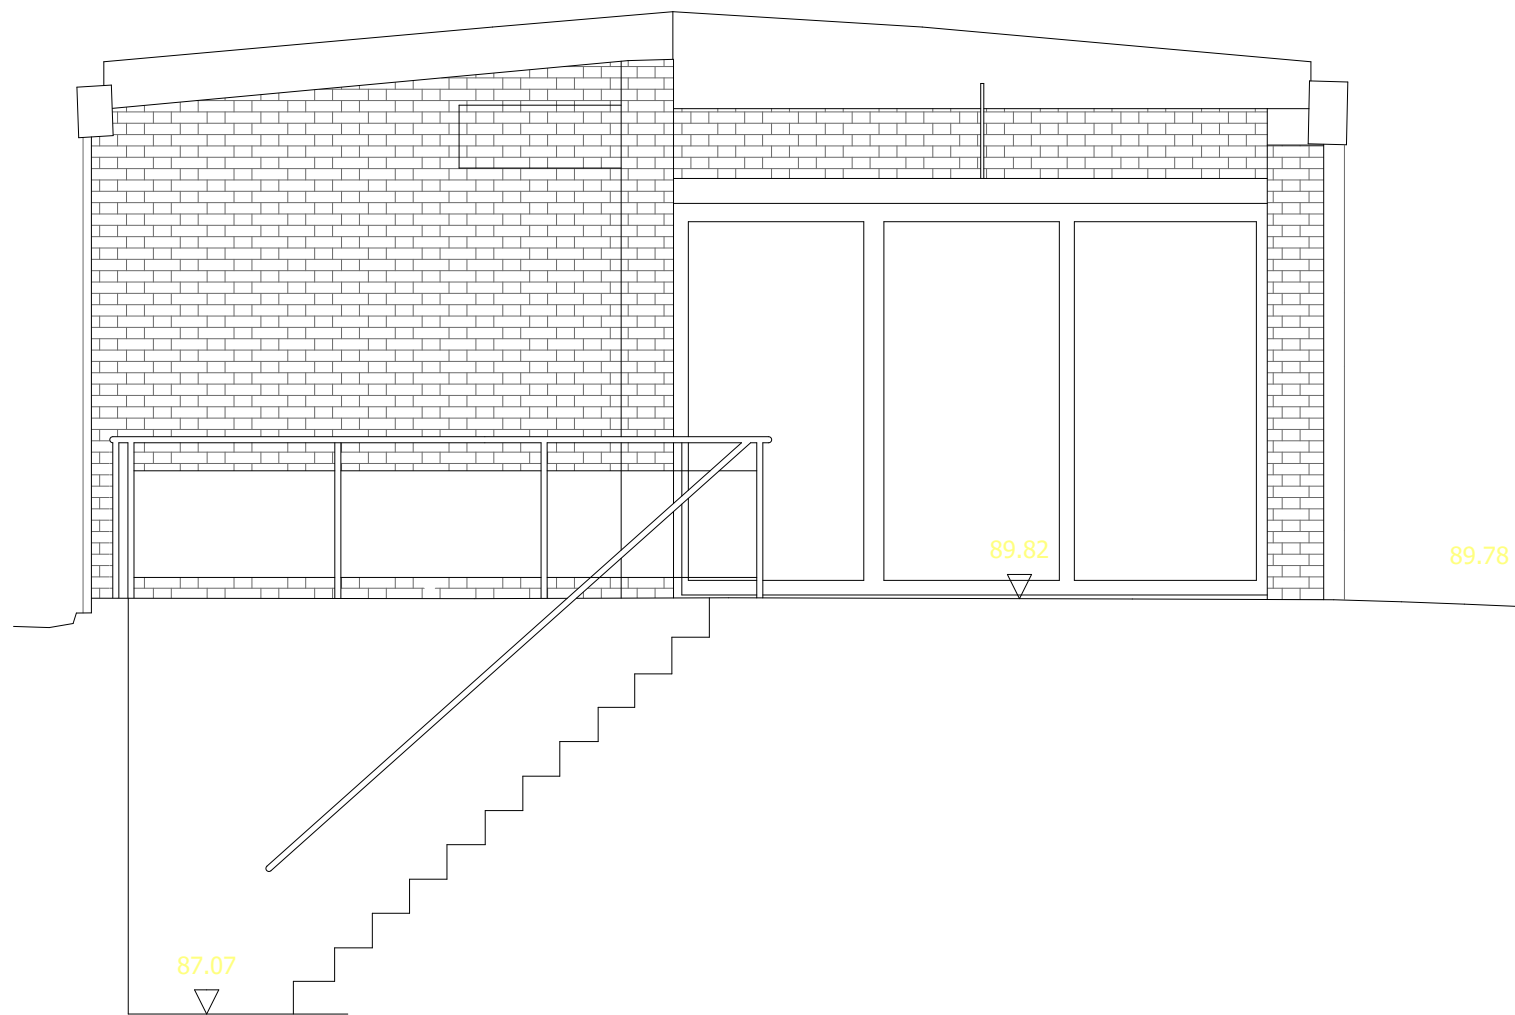

3  
SCALE 1:50 @ A3  
Existing SW Elevation

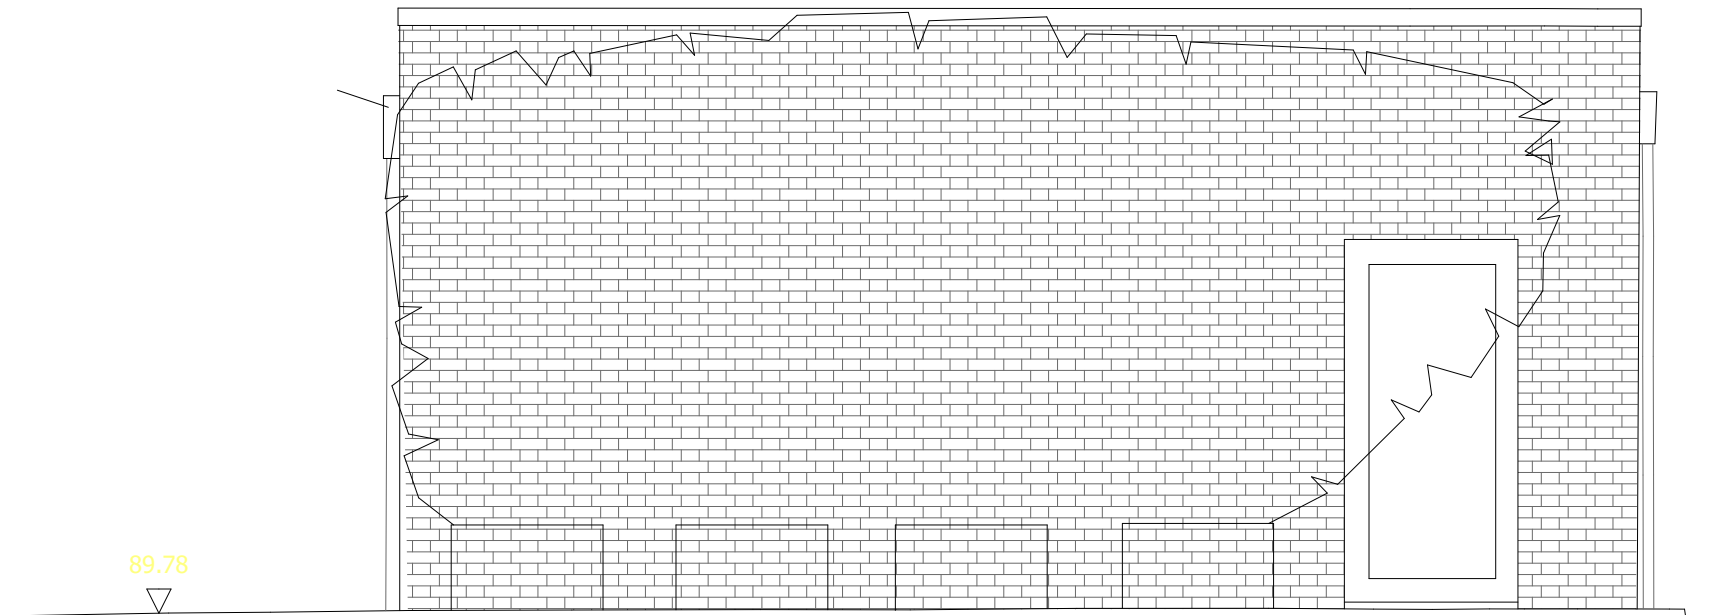

4  
SCALE 1:50 @ A3  
Existing NE Elevation

DO NOT SCALE FROM THIS DRAWING

Figured dimensions only are to be taken from this drawing. All dimensions are to be checked on site before any work is put in hand.  
If in doubt, ask.

All SHH drawings to be read in conjunction with relevant SHH Finishes, Sanitaryware, Lighting & Ironmongery schedules.

Any discrepancies to be highlighted to SHH prior to procurement and in good time.

Copyright © Spence Harris Hogan Limited 2021  
Registered in England & Wales. Registered No. 261 0615  
SHH is the trading name of Spence Harris Hogan Limited

SCALE 1:50@A1, 1:100@A3  
0 500 1000 1500 2000mm

Legends & Notes:  
Existing Plans surveyed by RGL Surveys Ltd.

Rev	Date	Description	Rev	Date	Description
PL01	19/01/2021	Planning Application	ZS		

shh

Architecture & Interior Design

RIBA

Chartered Practice

MEMBER

1 Vencourt Place, Ravenscourt Park  
Hammersmith, London W6 9NU  
Phone +44 (0) 20 8600 4171 Email info@shh.co.uk  
shh.co.uk

Project:  
**7 Greenaway Gardens**  
7 Greenaway Gardens  
NW3 7DJ London UK  
Client:  
Private Client

Drawing Title:  
PLANNING  
**Existing Pool House Elevations**

(Project number)DWG number\_Revision:  
**(0941)3155\_PL01**