



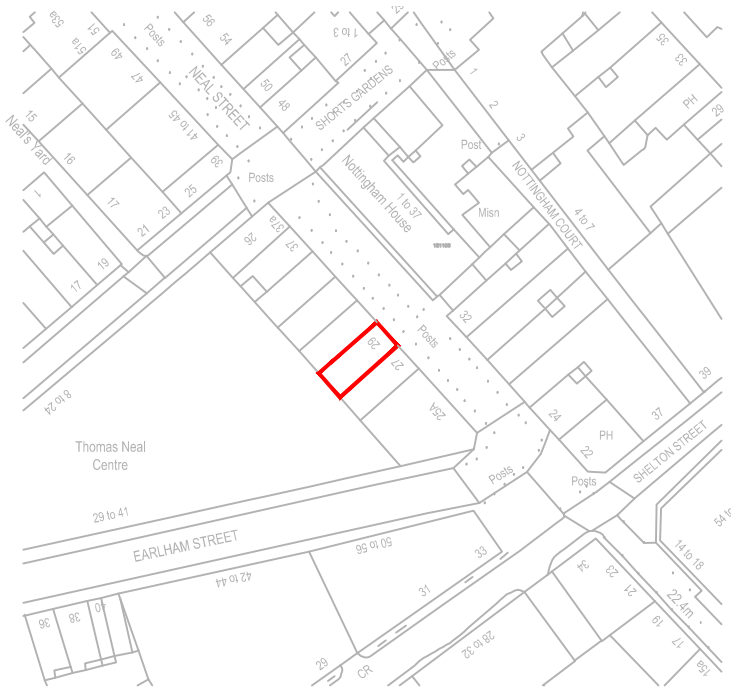


Application Boundary At Ground Floor




SITE LOCATION PLAN

Scale: 1:1250 @ A3

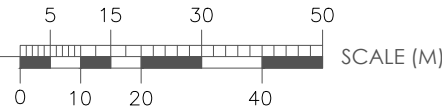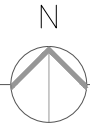

SITE BLOCK PLAN

Scale: 1:500 @ A3

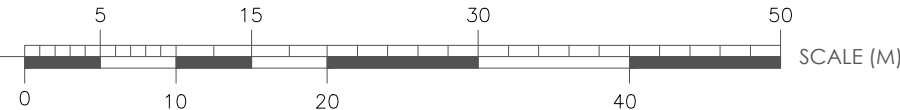

**Triglyph Property Consultants Limited**  
Eldon House, 2 - 3 Eldon Street  
London, EC2M 7LS

Tel 020 3051 2433 Fax 020 3051 2434  
E Mail [info@triglyph.co.uk](mailto:info@triglyph.co.uk)

Website [www.triglyph.co.uk](http://www.triglyph.co.uk)



Do not scale from this drawing  
All dimensions to be checked on site  
Works to be carried out in accordance with bye-laws and regulations of  
Local Authorities and Statutory Undertakers.  
© Triglyph Property Consultants Limited

Drawing type: **SURVEY DRAWING**

Amendments:  
**0: 04.12.2019 FIRST ISSUE BR**

Client: **Mr & Mrs Shelley**

Project:  
**29a NEAL STREET  
LONDON  
WC2H**

Scale: **1:500/1250 @A3** Date: **DECEMBER 2019**

Drawn: **BR** Checked: **MJA**

Drg.no: **T19152 - 1000** Rev: **0**

Title: **SITE LOCATION AND BLOCK PLAN**