

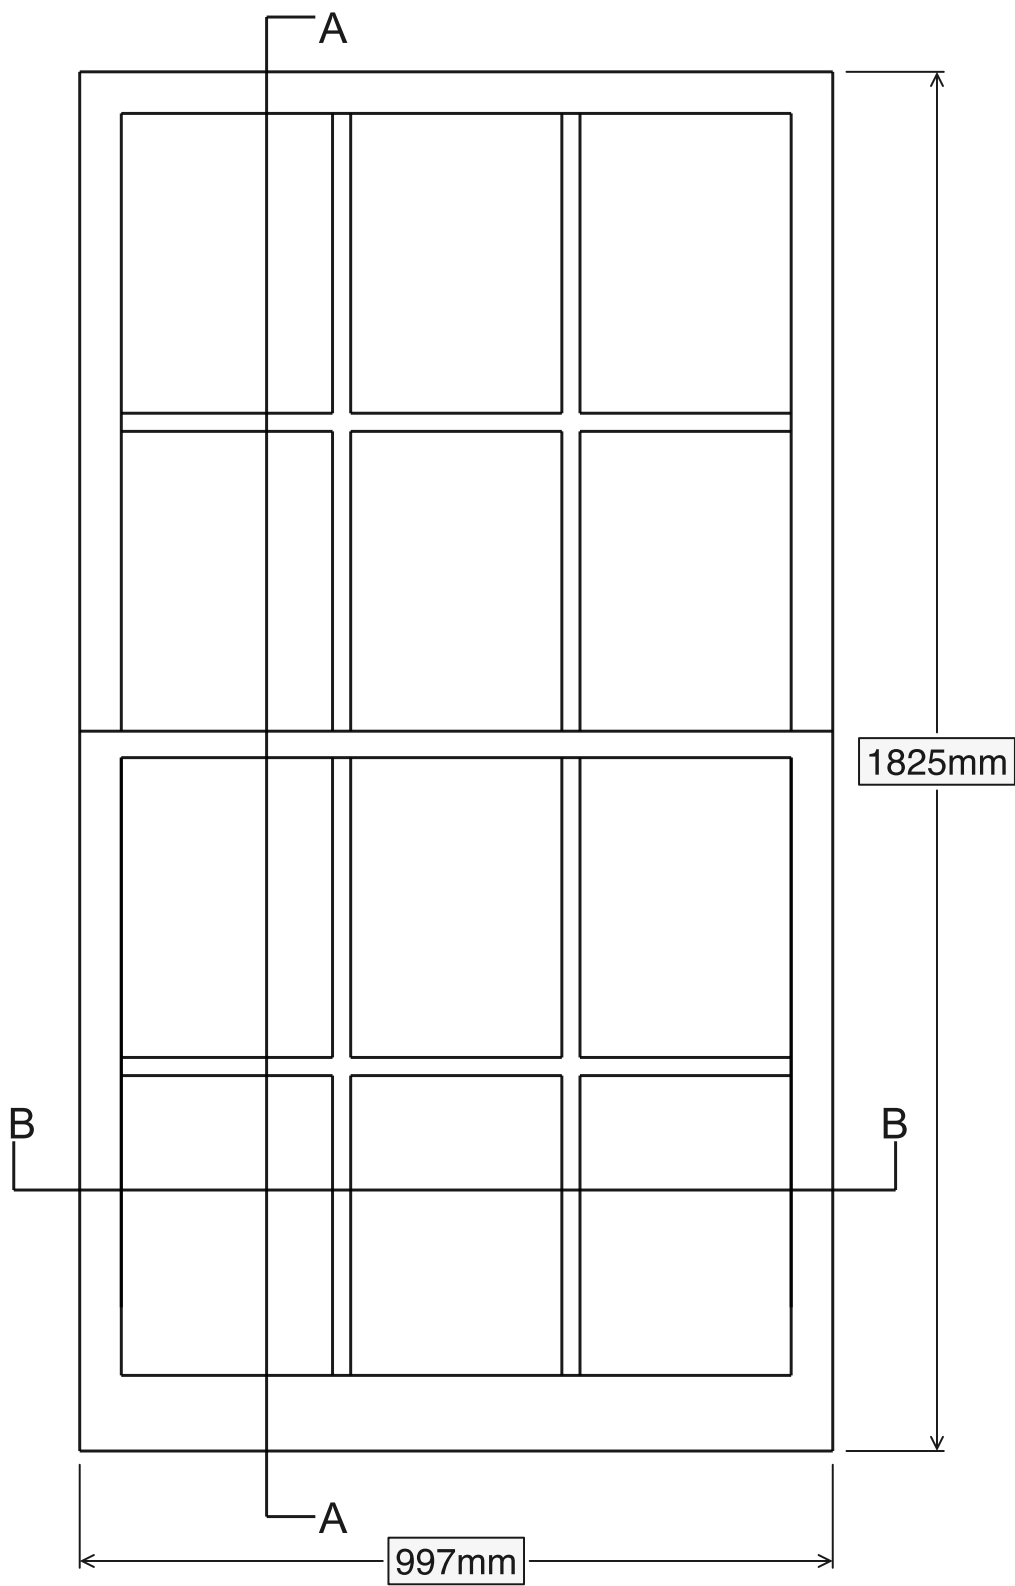


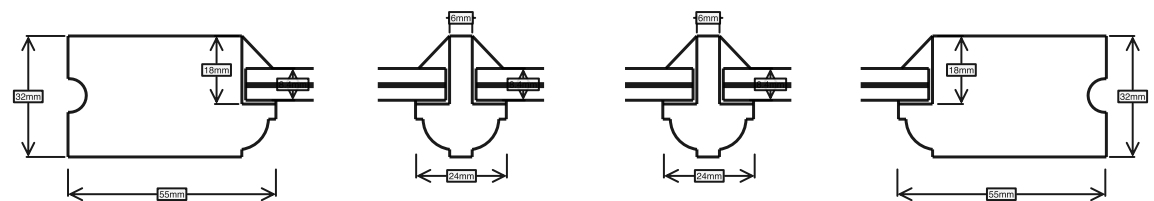

Section A-A

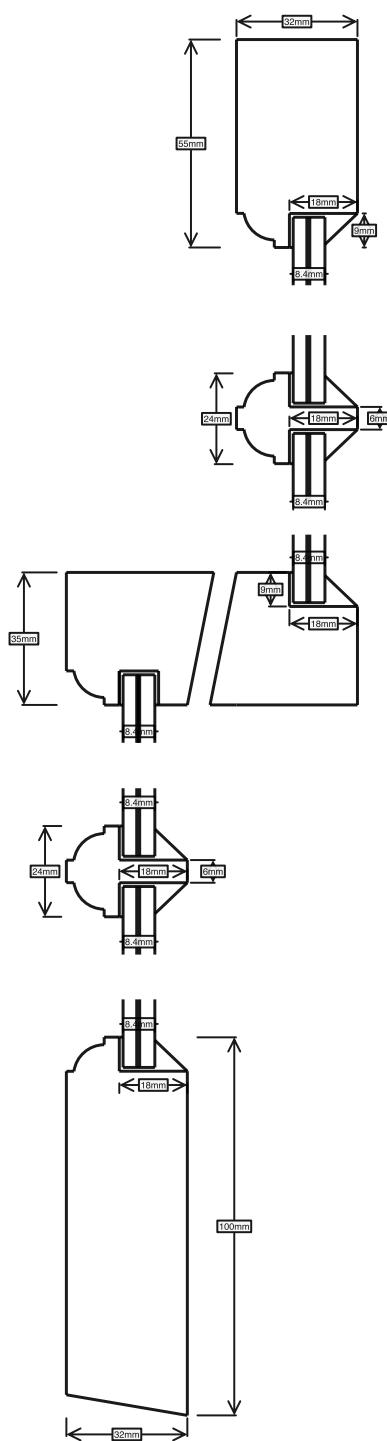

Section B-B

29a Neal Street WC2H 9PR		Drawing no. MJ/NS/007
Ventrolla Ltd		
Date - 02 - 12 - 2019		
Sections	Scale 1:2	@ A4
Elevation	Scale 1:10	@ A4
Window First floor front (W12)		
Glass = 8.4mm acoustic clear glass		