


400 x 25 x 5mm  
Tactile Warning Strips Grade 316L  
Stainless Steel; Satin Finish 320 Grit  
Polished, the standard dimensions  
RAL tbc

Hardscape textured step units  
Size: 900x400x50 wide with pre applied  
step inserts laid with 5mm mortar jointing  
Finish: Granite

Bespoke illuminated Steel Handrail  
and balustrade by outdoor design

**00** Typical step plan to Plaza  
Scale: 1:10

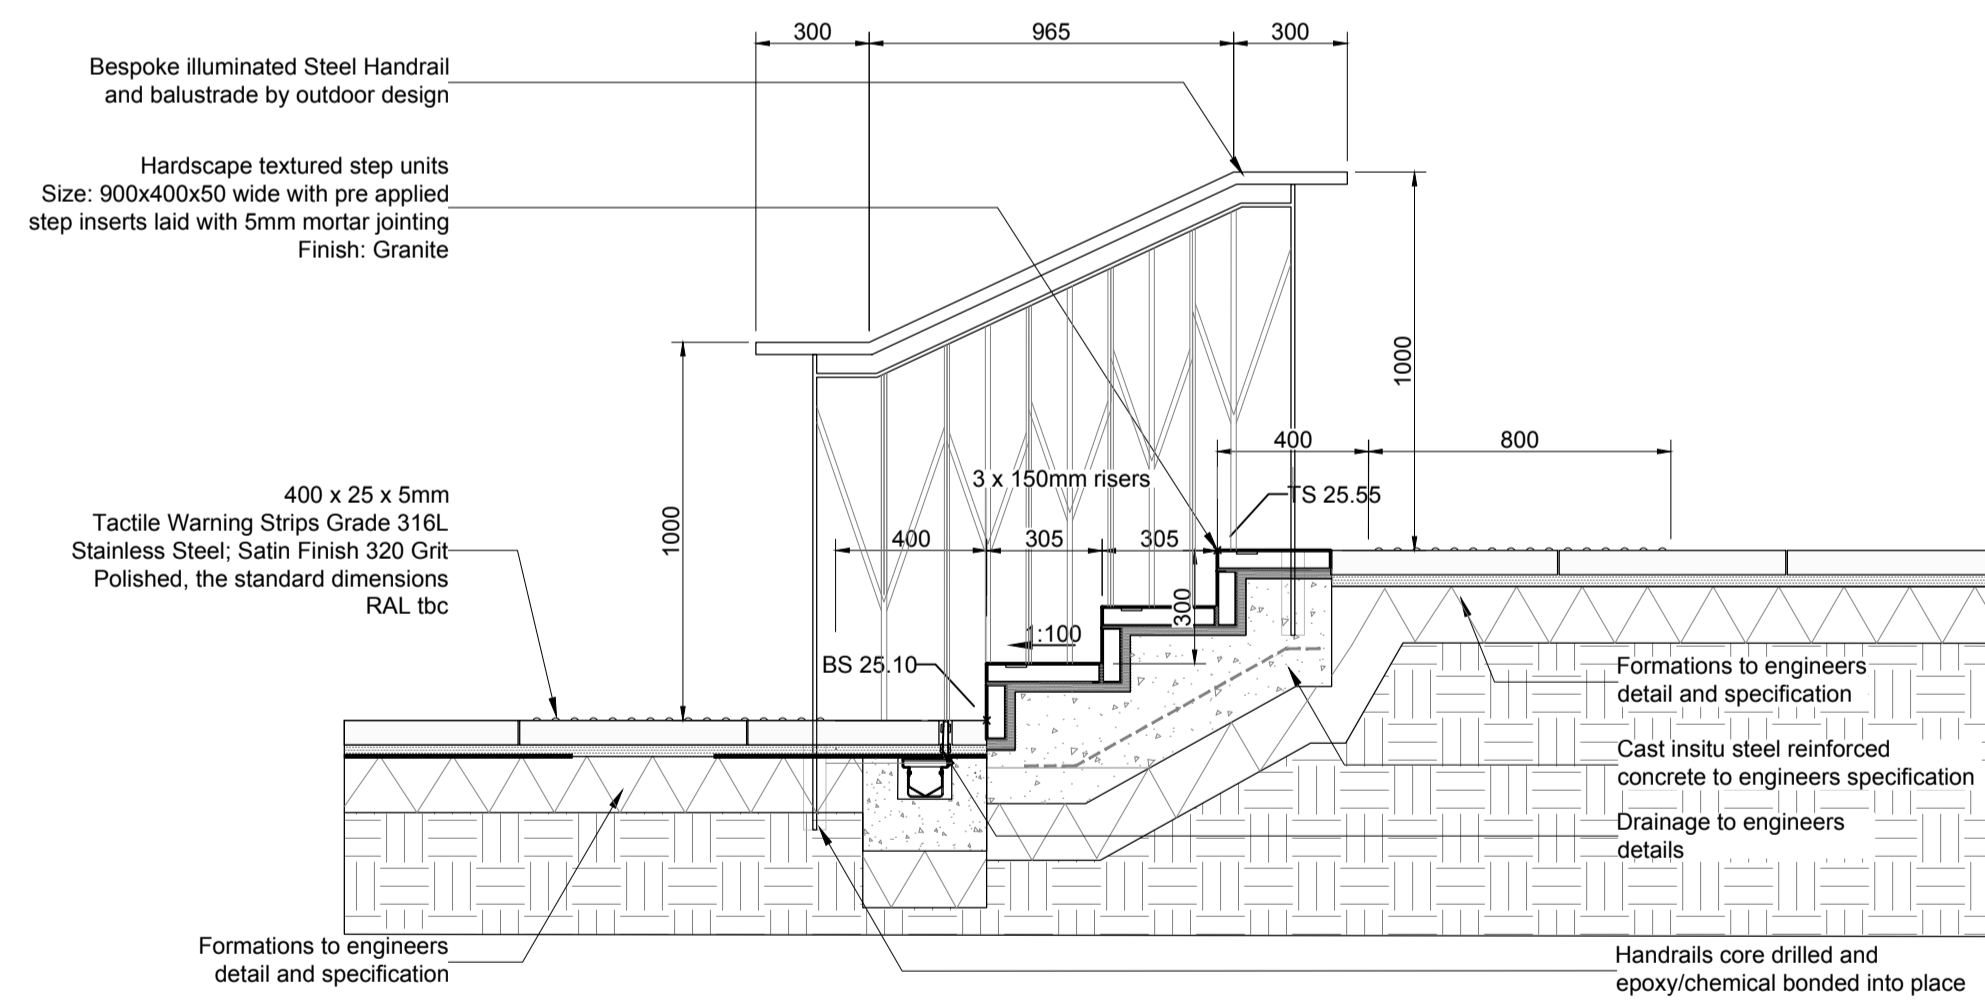

Bespoke illuminated Steel Handrail  
and balustrade by outdoor design

Hardscape textured step units  
Size: 900x400x50 wide with pre applied  
step inserts laid with 5mm mortar jointing  
Finish: Granite


400 x 25 x 5mm  
Tactile Warning Strips Grade 316L  
Stainless Steel; Satin Finish 320 Grit  
Polished, the standard dimensions  
RAL tbc

Formations to engineers  
detail and specification

**01** Typical step detail to Plaza  
Scale: 1:10

DO NOT SCALE FROM DRAWING

Drawing Information Copyright of Place Design + Planning Ltd. 2008 All Rights Reserved  PLEASE NOTE: Figured dimensions take precedent over scale, do not scale from drawings.  Inform Place Design + Planning Ltd of any discrepancies before works commence on site.  All dimensions to be checked on site	SIGNIFICANT HEALTH, SAFETY & ENVIRONMENTAL INFORMATION RELATING TO CDM HEALTH: _____ SAFETY: _____ ENVIRONMENTAL: _____ IT IS ASSUMED ALL WORKS WILL BE CARRIED OUT BY A COMPETENT CONTRACTOR WORKING, WHERE APPROPRIATE, TO AN AGREED METHOD STATEMENT	<table border="1"> <thead> <tr> <th>Rev.</th> <th>Description</th> <th>date</th> <th>by</th> <th>checked</th> </tr> </thead> <tbody> <tr><td> </td><td> </td><td> </td><td> </td><td> </td></tr> <tr><td> </td><td> </td><td> </td><td> </td><td> </td></tr> <tr><td> </td><td> </td><td> </td><td> </td><td> </td></tr> <tr><td> </td><td> </td><td> </td><td> </td><td> </td></tr> <tr><td> </td><td> </td><td> </td><td> </td><td> </td></tr> </tbody> </table>	Rev.	Description	date	by	checked																									
	Rev.	Description	date	by	checked																											

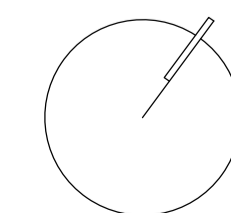

Client  
**ROYAL LONDON ASSET  
MANAGEMENT**

BS Greenhouse Steel  
L235E  
C235/275P

Project Title  
**Castlewood House**

Drawing Title  
**Landscape GA - Step Details**

Project Stage  
**Tender**

**PLACE**  
Design + Planning

Place Design + Planning Ltd  
16 West Barnes Lane  
London, SW20 0BU, UK  
+44 208944 1940  
+44 208944 1117

scale 1:10 A1 date 05/08/20 draw by BF ch by GH  
dw no. 863-DT-431 rev no. T00