




01 Typical tree pit detail in soft landscape above Basement slab
Scale: 1:10

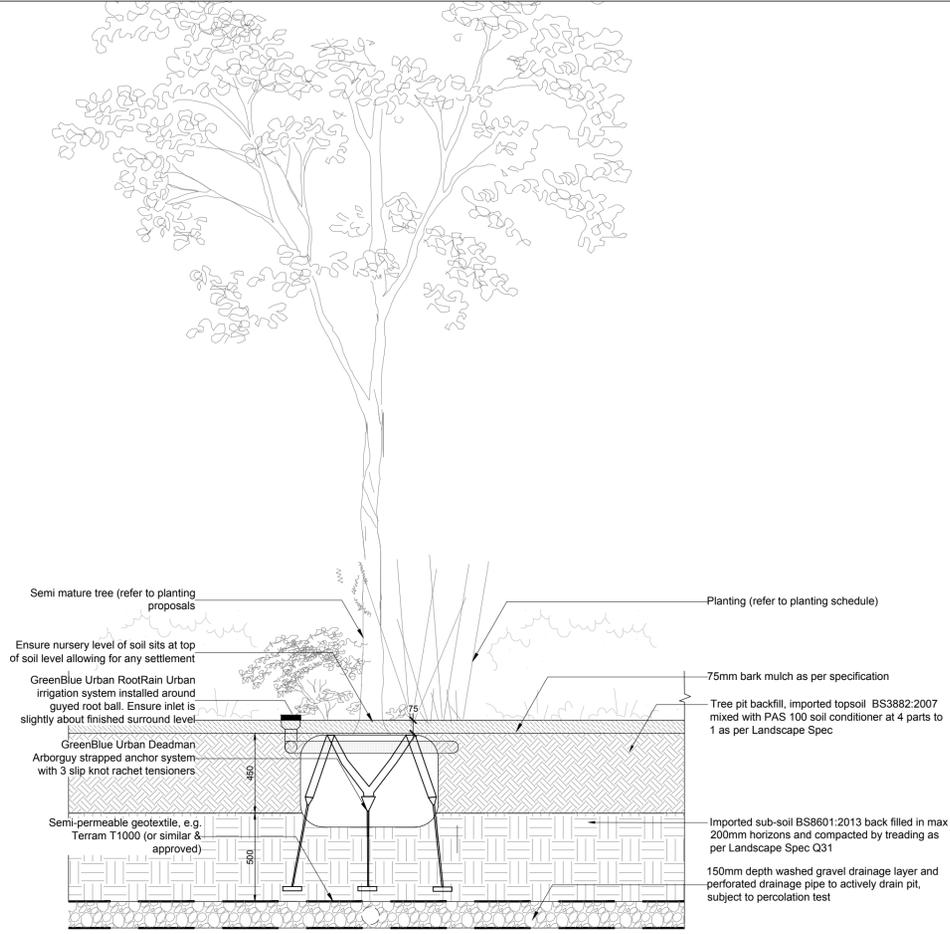


02 Typical tree pit detail in soft landscape
Scale: 1:10

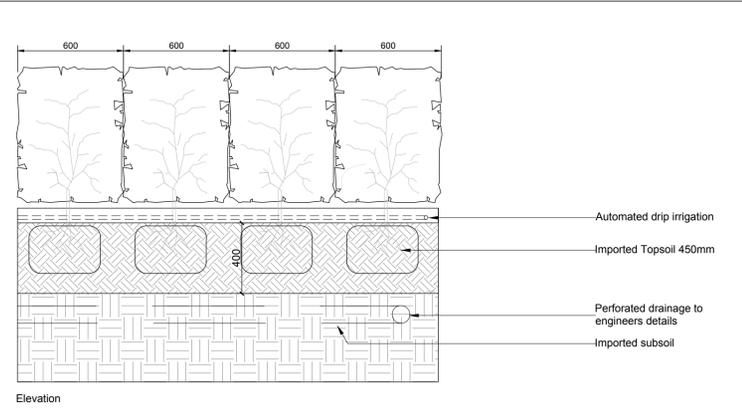


Elevation
Hedge trench to be actively drained if not deemed free draining. Permeability of ground to be determined in advance. Perforated drainage pipe (if required) to engineers details

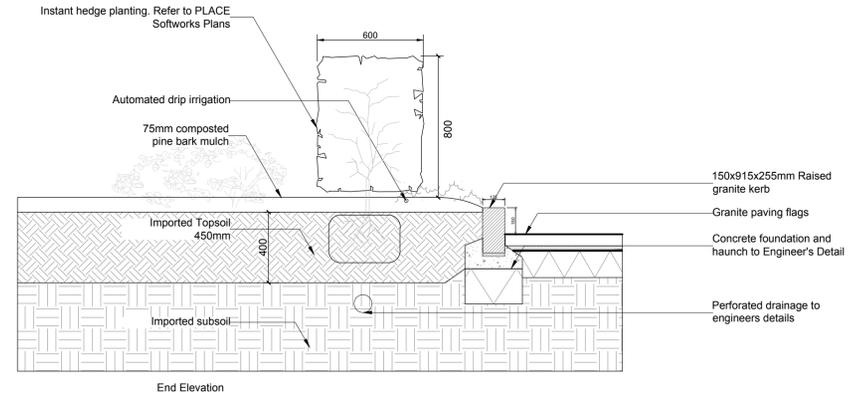

03 Typical instant hedge detail in soft landscape
Scale: 1:10

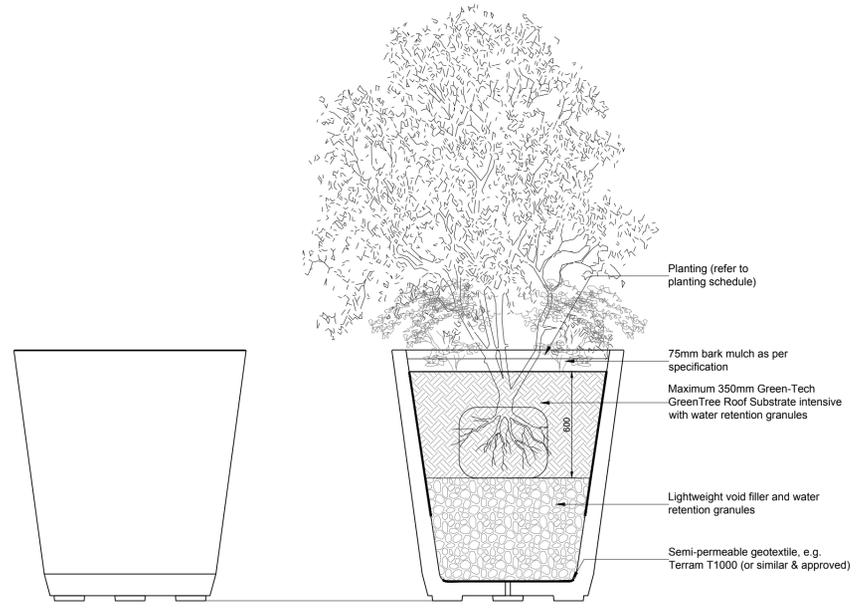

04 Typical planter detail to Plaza
Scale: 1:10

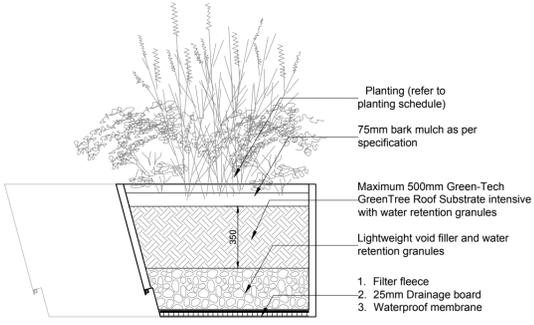

05 Typical planter detail to Arcade
Scale: 1:10

DO NOT SCALE FROM DRAWING

Drawing Information
Copyright of Place Design + Planning Ltd. 2008
All Rights Reserved
PLEASE NOTE: Figured dimensions take precedent over scale, do not scale from drawings.
Inform Place Design + Planning Ltd of any discrepancies before works commence on site.
All dimensions to be checked on site

SIGNIFICANT HEALTH, SAFETY & ENVIRONMENTAL INFORMATION RELATING TO CDM
HEALTH:
SAFETY:
ENVIRONMENTAL:
IT IS ASSUMED ALL WORKS WILL BE CARRIED OUT BY A COMPETANT CONTRACTOR WORKING, WHERE APPROPRIATE, TO AN AGREED METHOD STATEMENT

Rev.	Description	date	by	checked



Client
ROYAL LONDON ASSET MANAGEMENT
55 Greenhous Street
London
EC2R 7EP

Project Title
Castlewood House
Drawing Title
Ground Floor Softwork Details
Project Stage
Tender

PLACE
Design + Planning Ltd
16 West Barnes Lane
London, SW20 0BU, UK
+44 208944 1940
+44 208944 1117

Scale: 1:10 A1 Date: 05/08/20 Drawn by: BF Checked by: GH
Drawing no.: 863-DT-451 Rev. no.: T00