
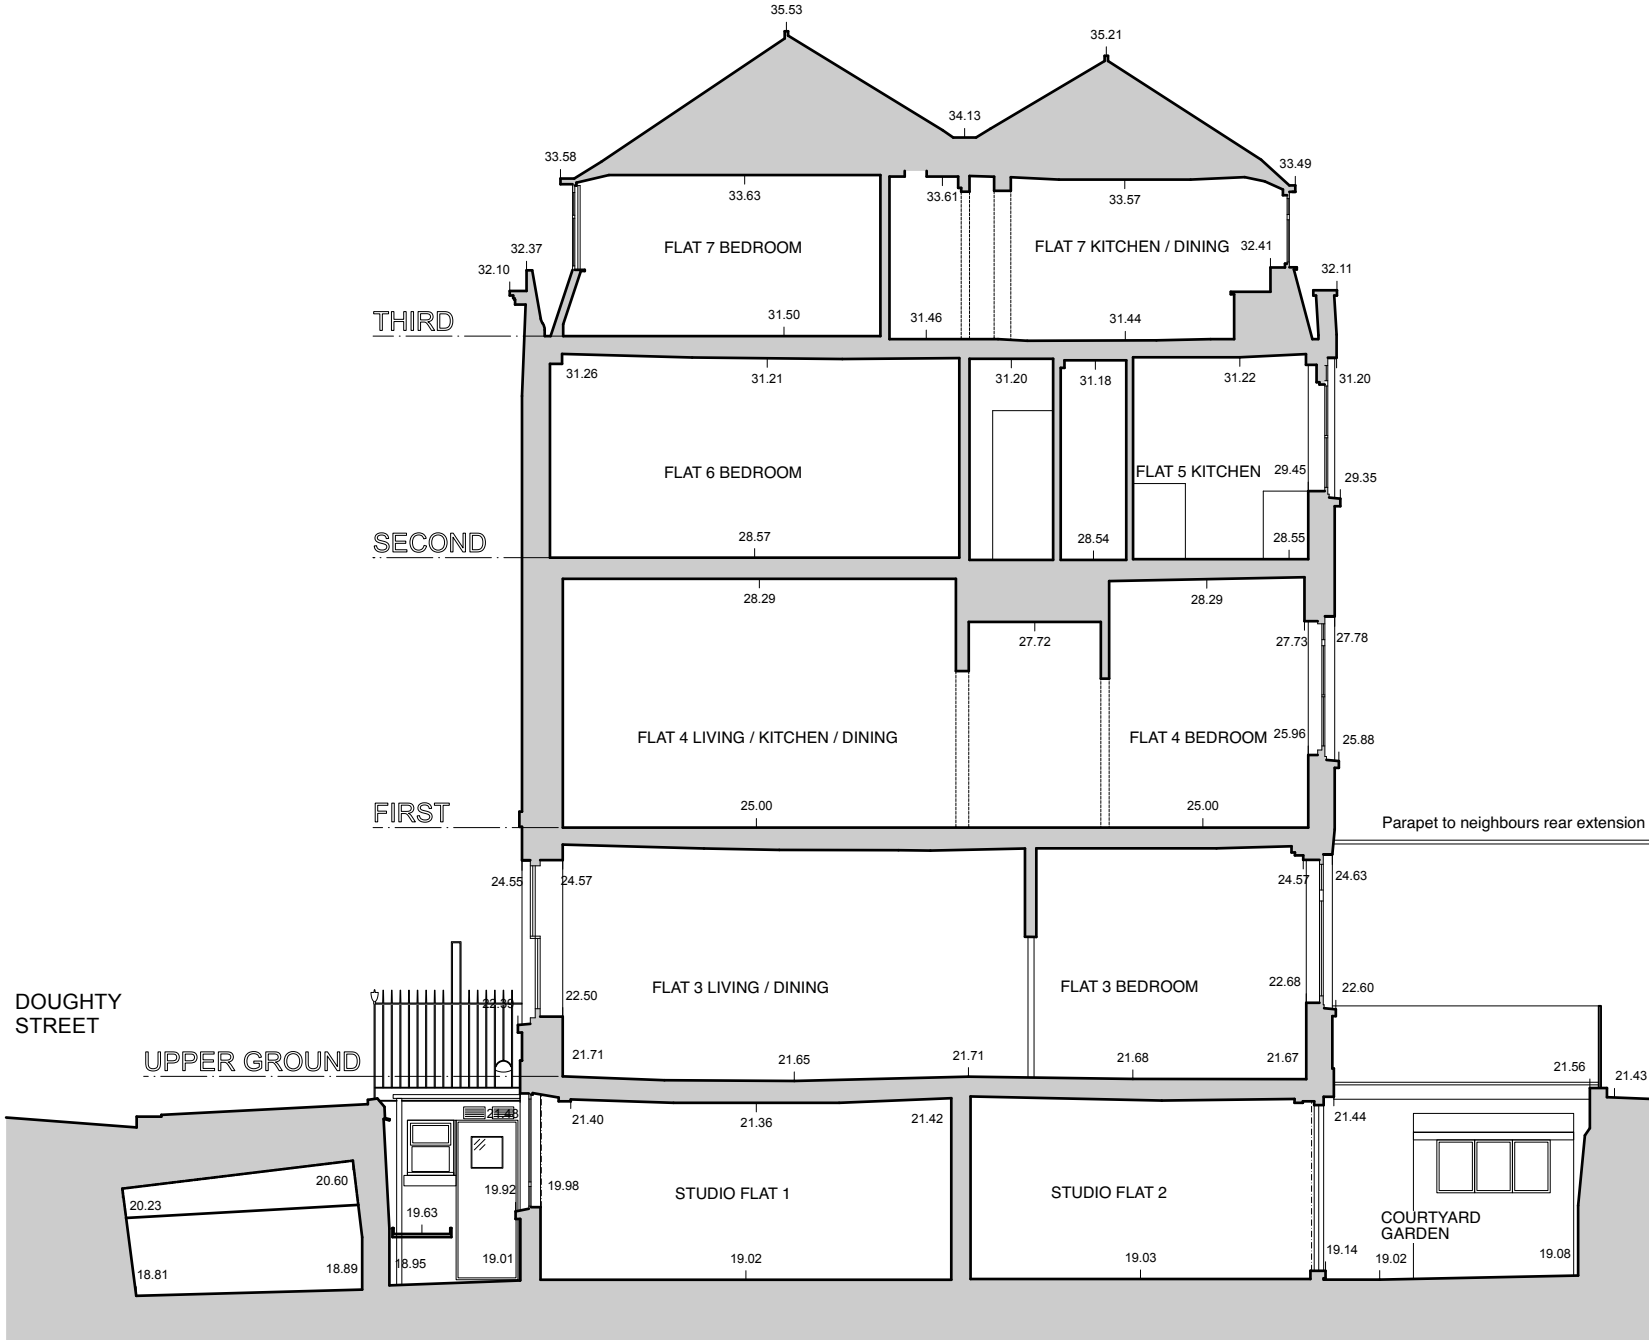


EXISTING SECTION

Drawing based on measured survey undertaken by Clifton Surveys, January 2021

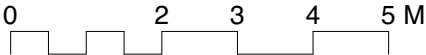

First Floor, 43-45 Park Street
Bristol
BS1 5NL
mail@shuarchitects.uk
0117 248 2688

Project number
2038
Project
37 Doughty Street
London WC1N 2AA

Status
PLANNING
Use figured dimensions only. Only build from drawing marked for 'Construction'.

Drawing Title
Existing Section

Drawn by
MP
Date
Jan 2021

Scale
1:100@A3

Drawing number
108

Revision
P1

REVISION SUMMARY DATE REVISION