



NEW SKIRTINGS, ARCHITRAVES & CORNICES


Window Architraves - to be measured on site
Drawn profiles measured from existing overpainted joinery.
All new window architraves to be softwood to match existing.

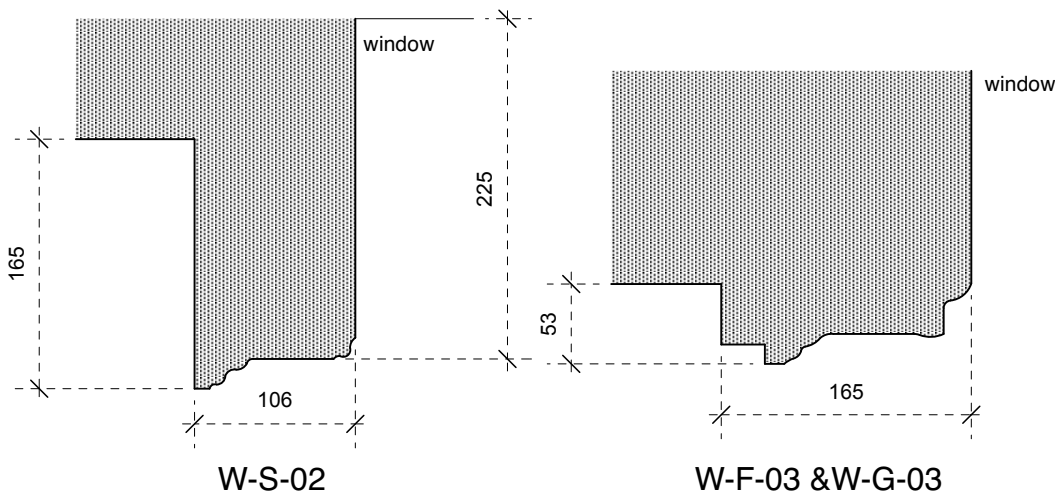


Skirtings - to be measured on site
Drawn profiles measured from existing overpainted joinery.
All new window skirtings to be softwood to match existing.

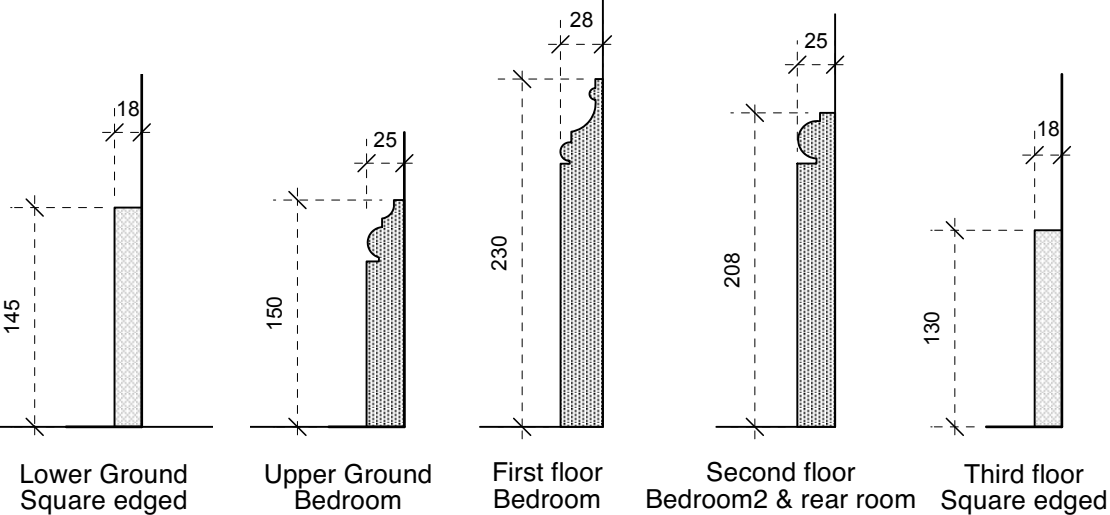

Cornice - to be measured on site by ornamental plasterwork specialist
Drawn profiles measured from existing overpainted cornice.

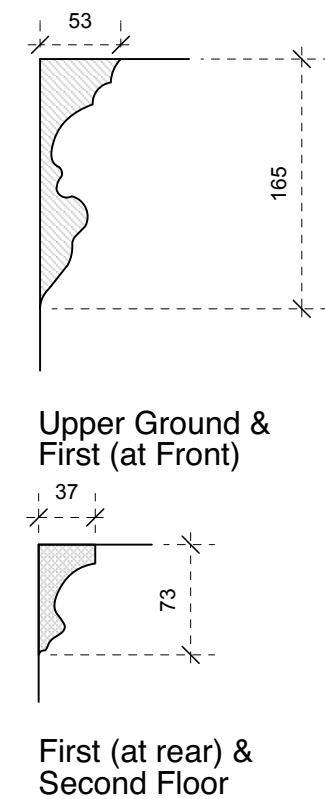

Architraves - to be measured on site
Drawn profiles measured from existing overpainted joinery.
Existing architraves to be retained and set aside for reuse. All new ones to be softwood to match existing.

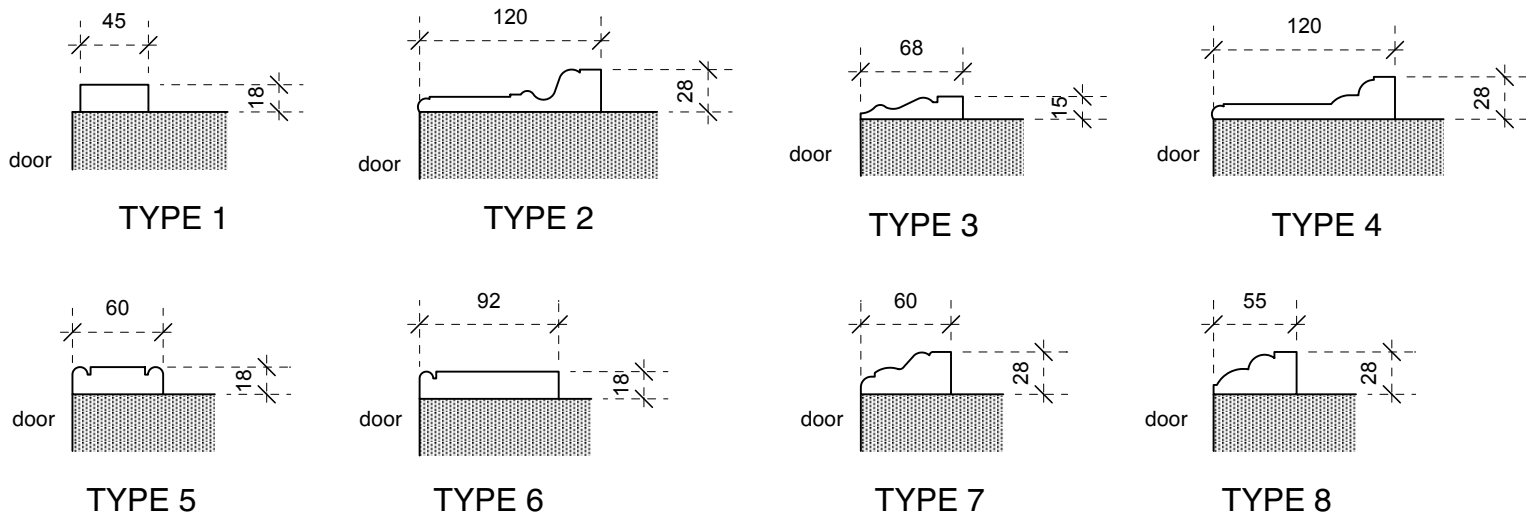

DOOR / ARCHITRAVE KEY

TYPE 1	D-LG 04-07, 10-13	D-G-03	D-S 05&07
TYPE 2	D-G-07		
TYPE 3	D-F 04&05		
TYPE 4	D-S 01&06		
TYPE 5	D-T-01		
TYPE 6	D-T-02		
TYPE 7	D-T-03		
TYPE 8	D-T-04		

REVISION SUMMARY DATE REVISION