




INTERNAL ELEVATIONS
LOWER GROUND FLOOR REAR ROOM

 

Existing Elevation A

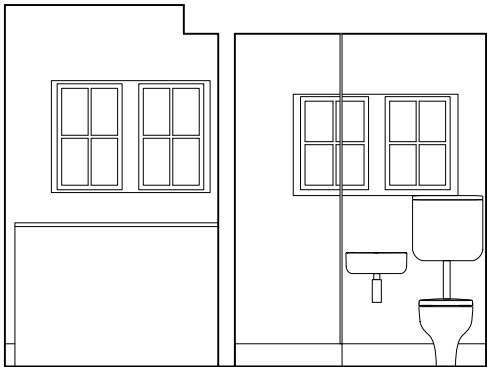


Existing Elevation B

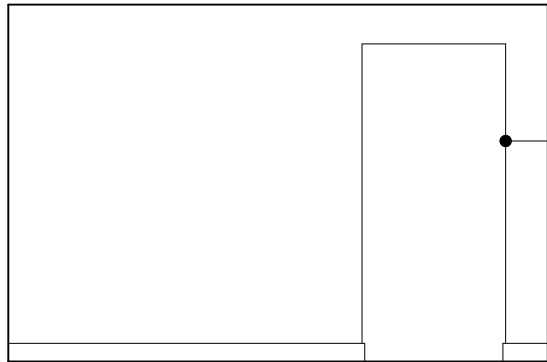


Proposed Elevation A

new opening with plaster to reveals

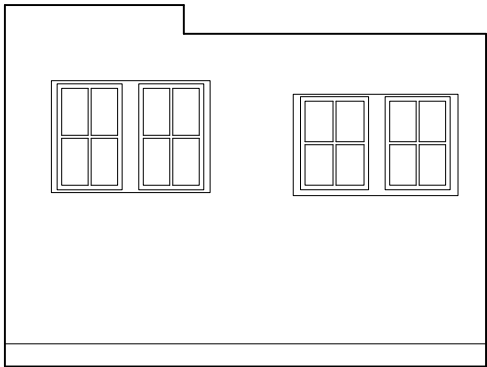

Proposed Elevation B

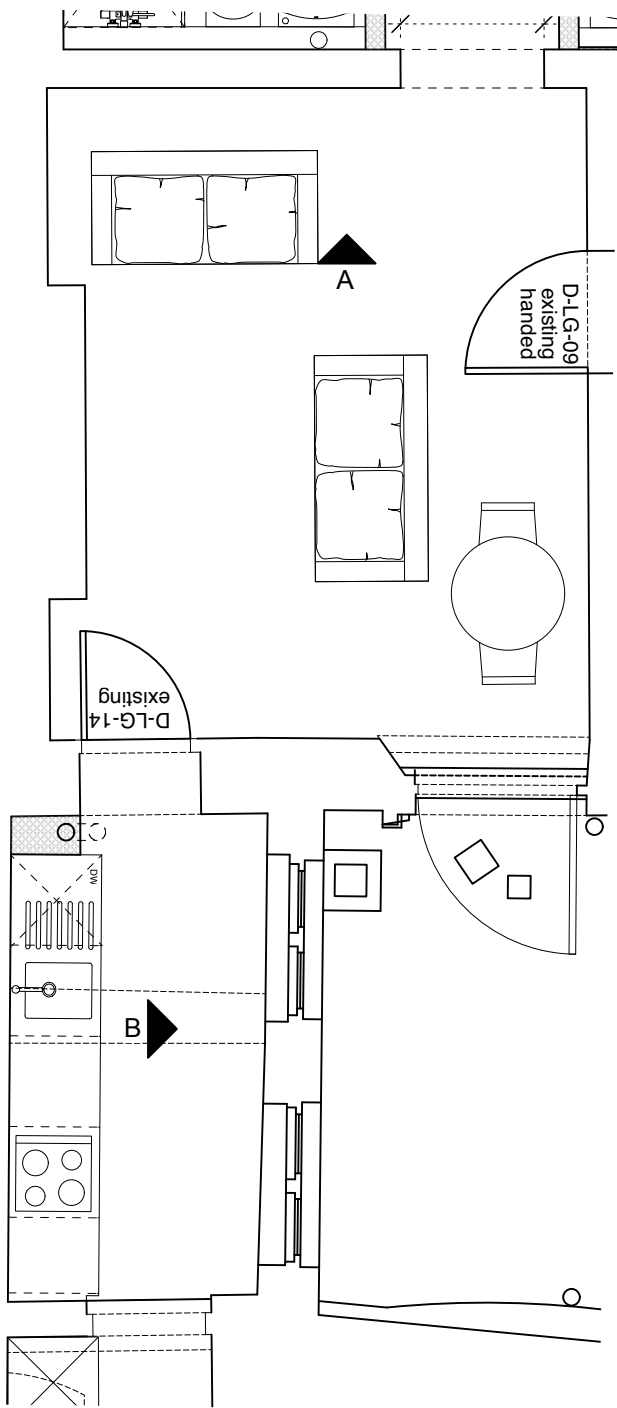

Proposed Plan

0 1.0 1.5 2.0 2.5 3.0 M

Refer to Drawing 126 Skirtings, Architraves and Cornices for all profiles

REVISION SUMMARY DATE REVISION



First Floor, 43-45 Park Street
Bristol
BS1 5NL
mail@shuarchitects.uk
0117 248 2688

Project number
2038
Project
37 Doughty Street
London WC1N 2AA

Status
PLANNING
Use figured dimensions only. Only build from drawing marked for 'Construction'.

Drawing Title
Internal Elevations
Lower Ground Floor
Rear Room

Drawn by
MP
Date
Jan 2021

Scale
1:50@A3

Drawing number
141

Revision
P1