




# INTERNAL ELEVATIONS UPPER GROUND FLOOR HALLWAY

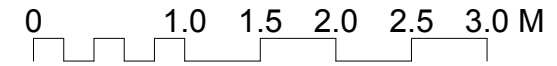


Refer to Drawing 126 Skirtings, Architraves and Cornices for all profiles

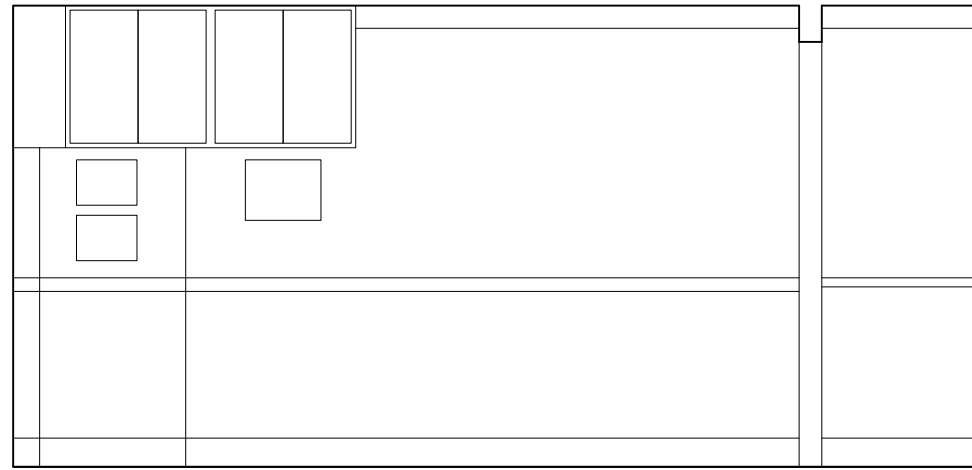


Existing Elevation A

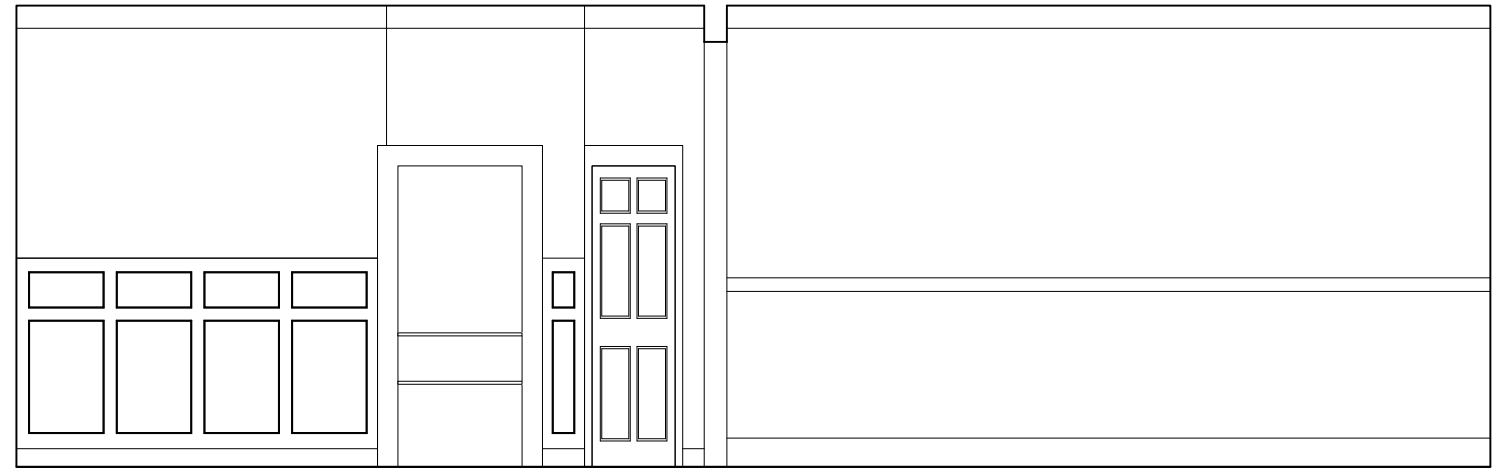


Existing Elevation B

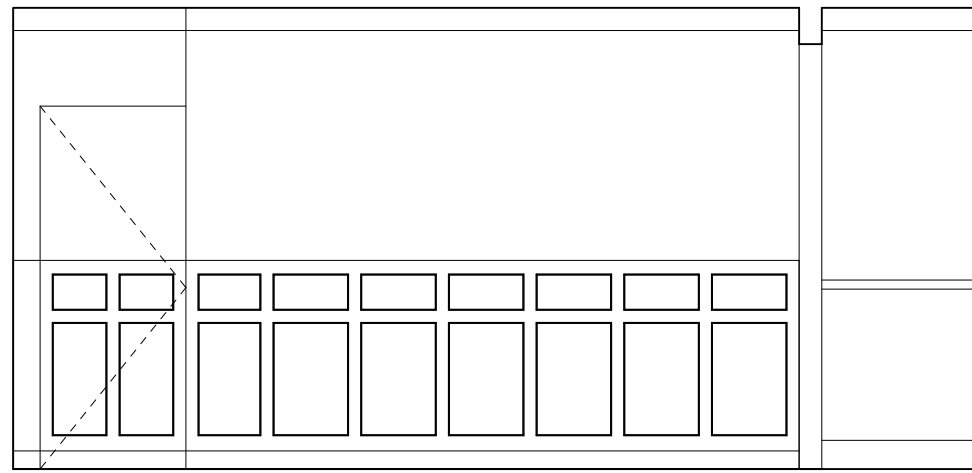

Proposed Elevation A

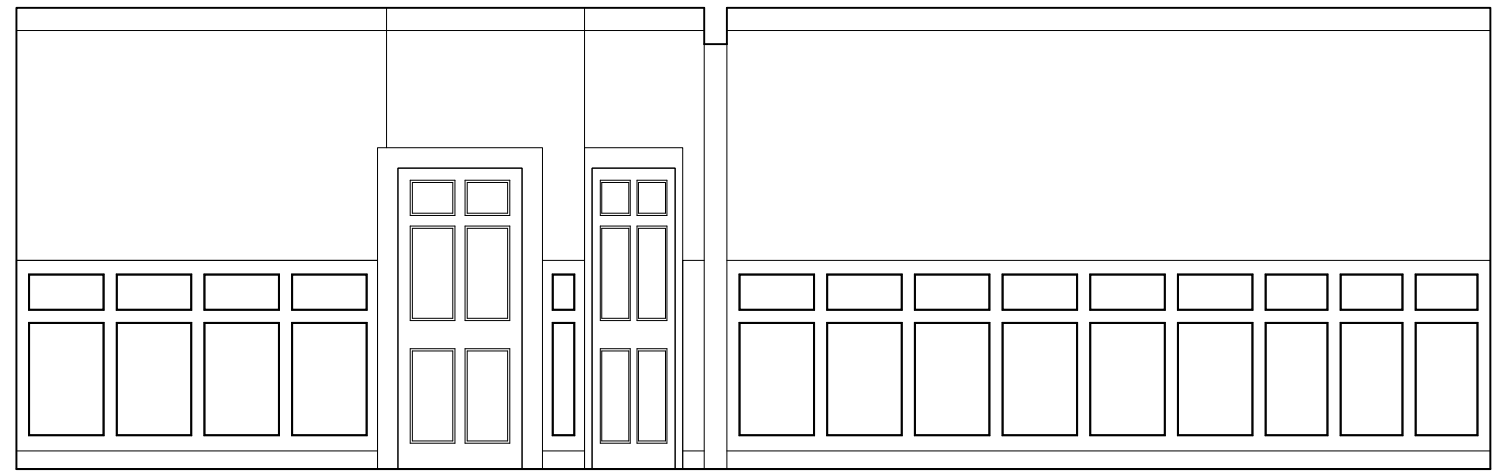

Proposed Elevation B

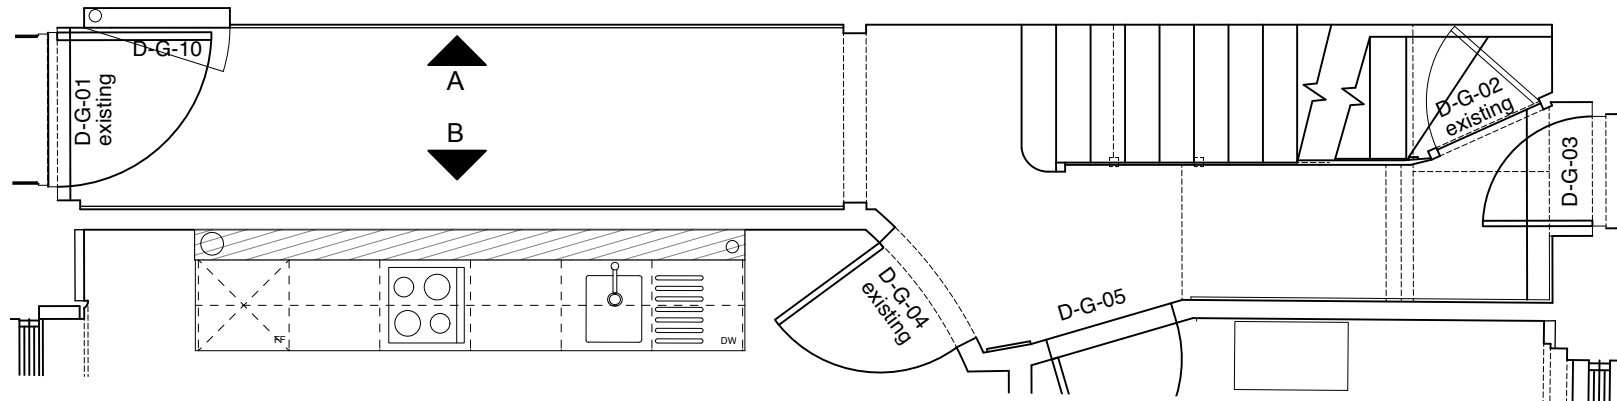

Proposed Plan

REVISION SUMMARY      DATE      REVISION



First Floor, 43-45 Park Street  
Bristol  
BS1 5NL  
mail@shuarchitects.uk  
0117 248 2688

Project number 2038  
Project 37 Doughty Street  
London WC1N 2AA

Status **PLANNING**  
Use figured dimensions only. Only build from drawing marked for 'Construction'.

Drawing Title  
**Internal Elevations  
Ground Floor Hallway**

Drawn by **MP**  
Date  
Jan 2021

Scale  
1:50@A3

Drawing number  
**142**

Revision  
**P1**