


Adjacent Property Facade -Facing

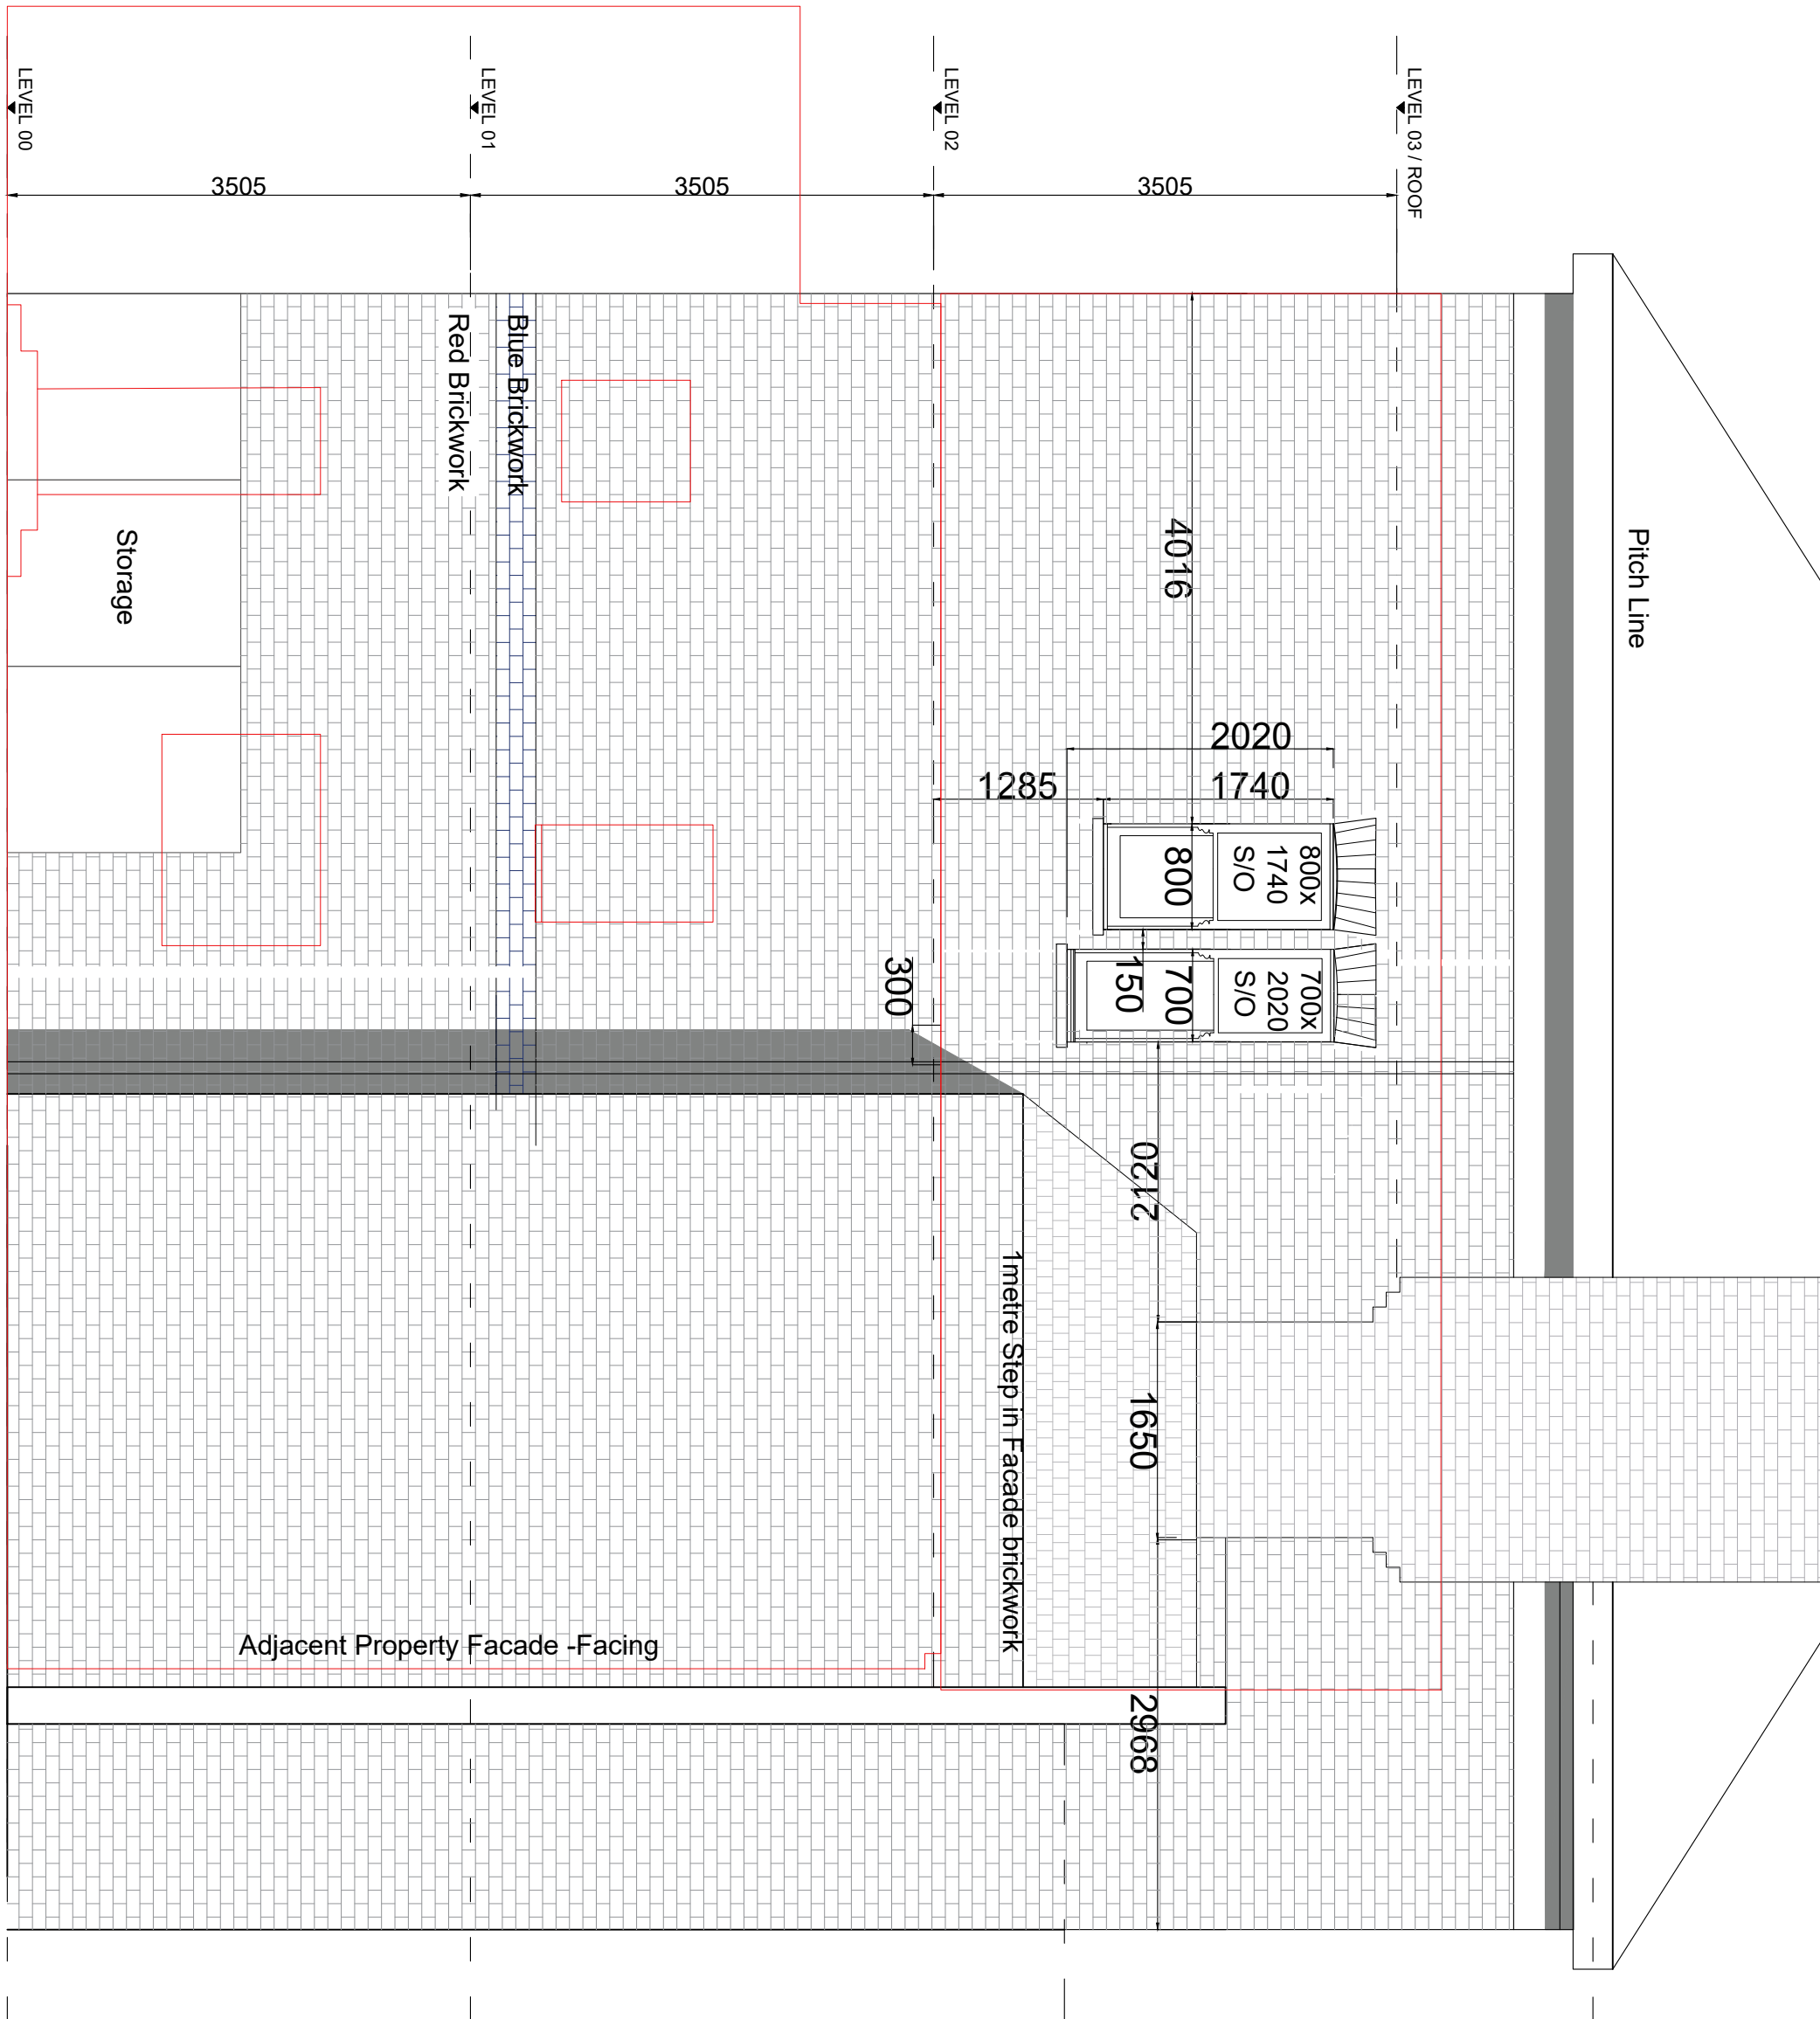

DRAWING NAME
Proposed West Facade - Fenestration

NOTES:
Orientated to fit sheet size, 1:50@A3

© Copyright
Once Printed and distributed this document is assumed uncontrolled.
© All rights reserved. No part of this drawing may be reproduced or transmitted in any form by any means without the written permission of the copyright holder.

B	NEW WINDOW TYPES/SIZES	03.02.2021
A	FIRST ISSUE - PLANNING APP	13.07.2020
REV	DESCRIPTION	DATE

Purpose of Issue			INFORMATION		
Drawn		Checked -			
Date	13.07.20				
Scale	1:50	@A3			
Project Number	3050	Sheet Number	DR-05-001	Rev	B