

DRAWING STATUS

# PLANNING


### GENERAL NOTES

1. No dimensions to be scaled from this drawing
2. Any discrepancies found between this drawing and other documents should be referred immediately to the consultants
3. This drawing should be removed from currency immediately a revised version is issued
4. This drawing is copyright.
5. All dimensions in mm's.

### General Construction Notes -


### Dimensioning -

1. IMPORTANT - All dimensions taken from finished face unless otherwise stated, if in doubt confirm before proceeding.
2. Dimensions followed by [ ref ] indicates reference dim, these should be used as check dims only and not as the primary source for setting out.
3. Dimensions followed by [ s/o ] indicates dim of structural opening.
4. Dimensions followed by [ f/o ] indicates dim of finished opening.

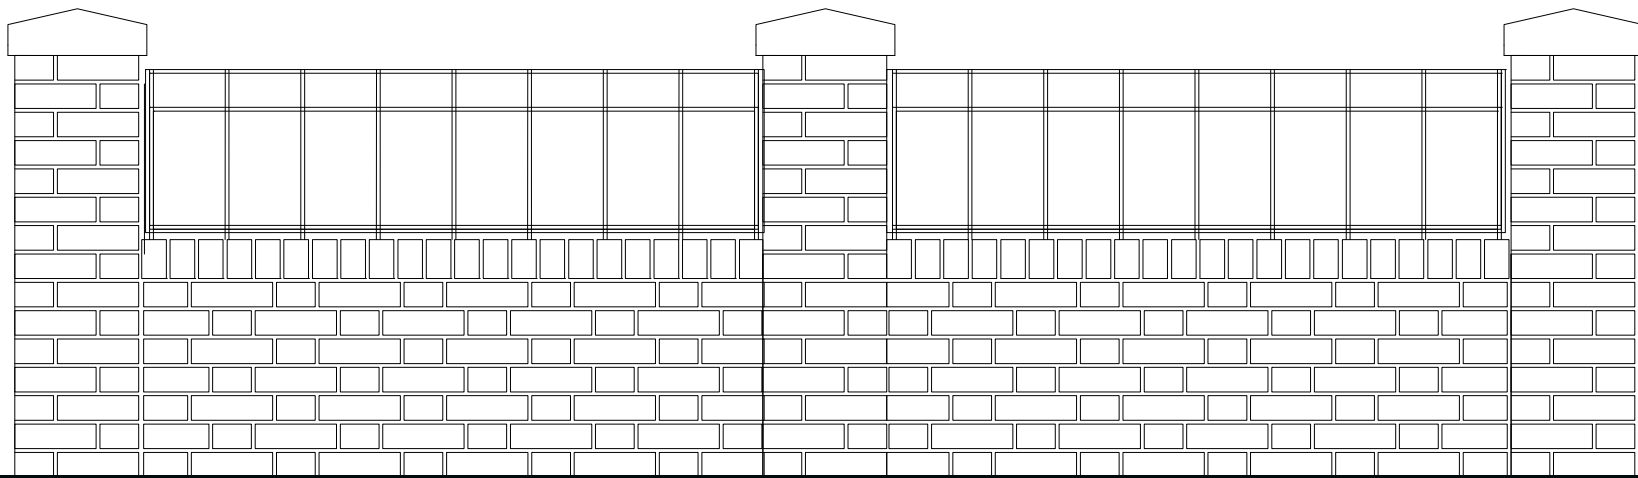

500mm 1m

Existing Front wall elevation 1:20 @ A3

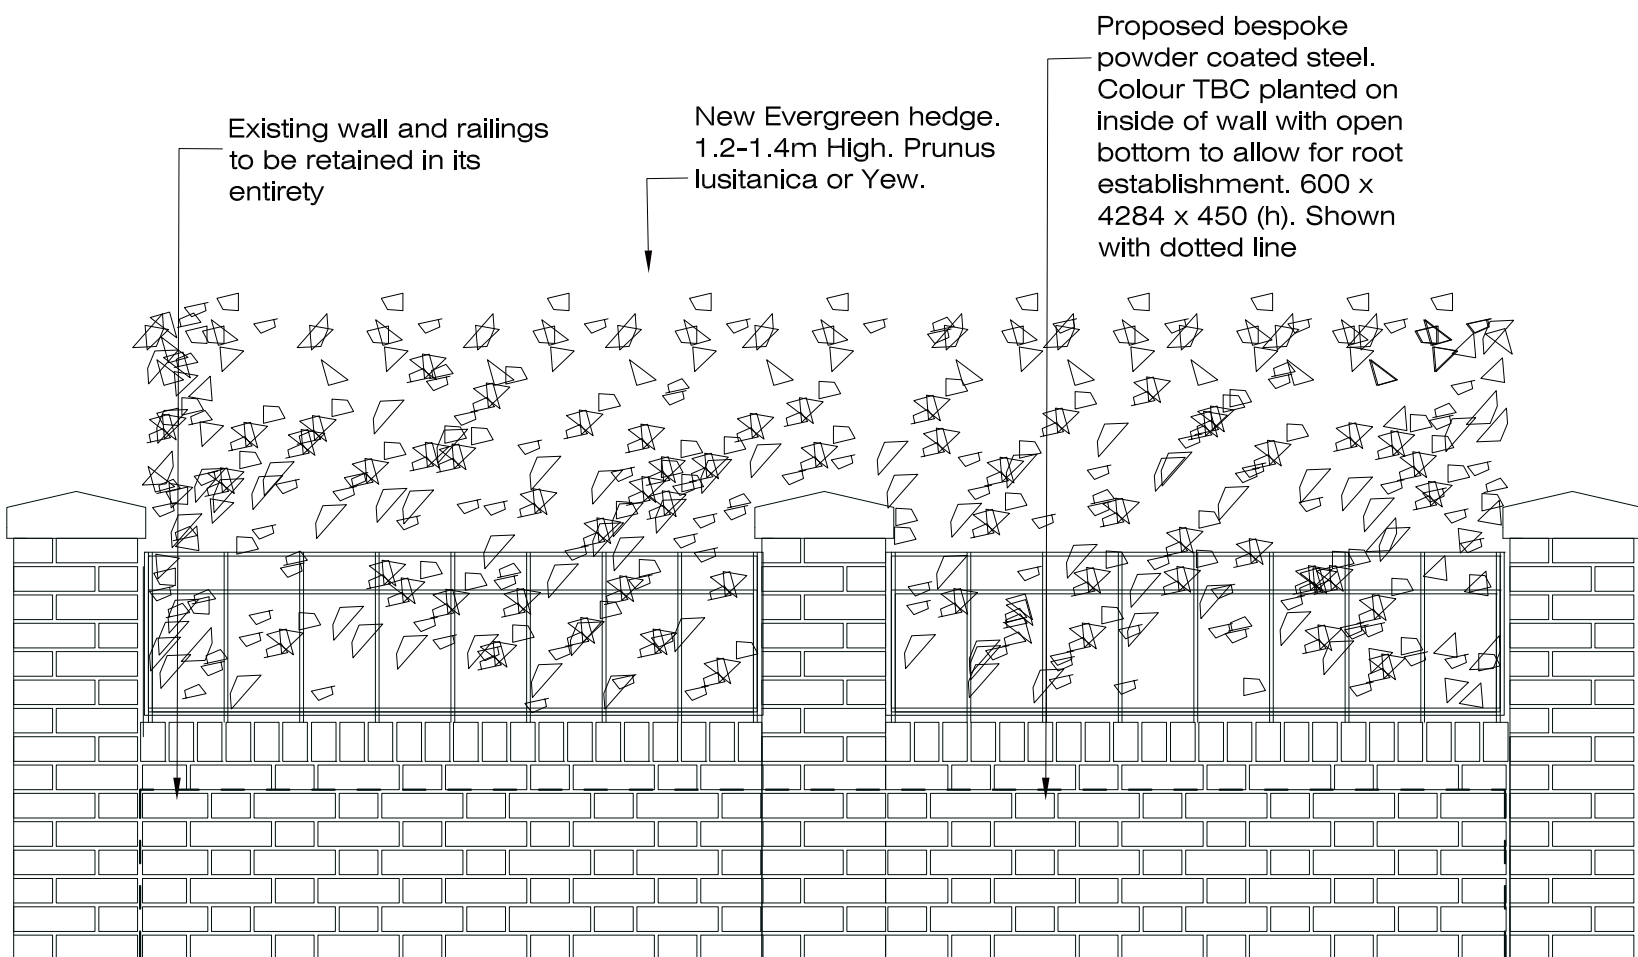

500mm 1m

Proposed Front wall elevation 1:20 @ A3

DATE

## PEHRSSON SCOTT

LANDSCAPE CONSTRUCTION  
 info@pehrssonscott.com  
 GARDEN DESIGN  
 +44 (0) 1727 576008  
 LANDSCAPE ARCHITECTURE  
 www.pehrssonscott.com

PROJECT TITLE  
 Mr and Mrs Lebreton  
 10 Christchurch Hill

HS

31.08.2020 SCALE 1:20@ A3

DRAWING TITLE

DRAWING NO	REV
1052	11.03 B