

DRAWING STATUS

PLANNING

GENERAL NOTES

1. No dimensions to be scaled from this drawing
2. Any discrepancies found between this drawing and other documents should be referred immediately to the consultants
3. This drawing should be removed from currency immediately a revised version is issued
4. This drawing is copyright.
5. All dimensions in mm's.

General Construction Notes -

Dimensioning -

1. IMPORTANT - All dimensions taken from finished face unless otherwise stated, if in doubt confirm before proceeding.
2. Dimensions followed by [ref] indicates reference dim, these should be used as check dims only and not as the primary source for setting out.
3. Dimensions followed by [s/o] indicates dim of structural opening.
4. Dimensions followed by [f/o] indicates dim of finished opening.

NO. 10

PLANTERS
TROUGH PLANTERS IN LOWER LIGHTWELL
FOR CLIMBING PLANTS SUCH AS
TRACHELOSPERMUM JASMINOIDES

FEATURE PLANTER
NEW FEATURE
PLANTER WITH
CLOUD PRUNED PINE
OR SIMILAR

EXISTING BRICK
PLANTER
TO BE REPAIRED AND
RE-POINTED.
EXISTING BAMBOO
TO BE REMOVED
AND PLANTED WITH
TRAILING
CAMPANULA

TIMBER BENCH
TRADITIONAL TIMBER
BENCH

PROPOSED NEW
TRELLIS FENCING
NEW HORIZONTAL
SLATTED TRELLIS

BOUNDARY WALL
EXISTING TIMBER
CLADDING TO BE
REMOVED. ORIGINAL
BRICKWORK TO BE
CLEANED AND
RE-POINTED WHERE
NECESSARY. NEW
TRADITIONAL SQUARE
TRELLIS ERECTED

PROPOSED BIN
STORAGE
BESPOKE TIMBER BIN
STORAGE 1118 (l) x
1000 (w) x 1285 (h)

PROPOSED BIKE
STORAGE
BESPOKE TIMBER BIKE
STORAGE 2050 (l) x
1000(w) x 1285 (h)

PROPOSED PLANTING
BED FOR
CLIMBING PLANTS TO
BOUNDARY WALL

EXISTING PAVING
RETAINED

EXISTING PAVING
RETAINED

FRONT WALL AND
RAILINGS
RETAINED IN ITS
ENTIRETY


PROPOSED NEW
TREES
2 No. PRUNUS
SERRULA
MULTISTEM.
APPROX 1.75-2m
PLANTED HEIGHT

EXISTING SORBUS
TO BE RETAINED

PROPOSED NEW
EVERGREEN HEDGE
IN RAISED PLANTER.
PRUNUS LUSITANICA
OR YEWE See dwg.
no. 1052-11-03 REV B



CHRISTCHURCH HILL

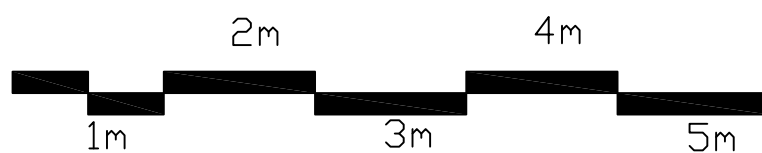

DATE

PEHRSSON SCOTT

LANDSCAPE CONSTRUCTION
info@pehrssonscott.com
GARDEN DESIGN
+44 (0) 1727 576008
LANDSCAPE ARCHITECTURE
www.pehrssonscott.com

PROJECT TITLE
Mr and Mrs Lebreton
10 Christchurch Hill

HS

16.09.2020

SCALE 1:50 @ A3

DRAWING TITLE
Proposed Front Garden Plan

DRAWING NO

1052

DRAWING NO

11.01

REV

B