


FACADE CUT BACK TO ALIGN WITH LISTED BUILDING


1 Existing Section AA
Scale: 1:50

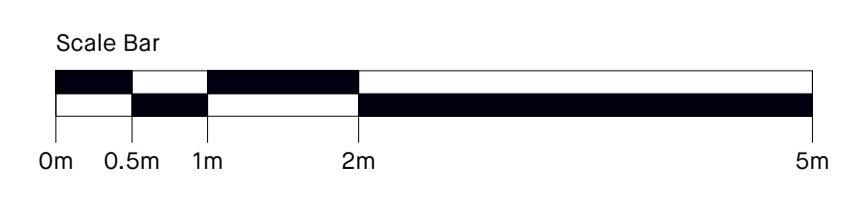

KEY

Proposed Demolition

revision	date	amendment
----------	------	-----------

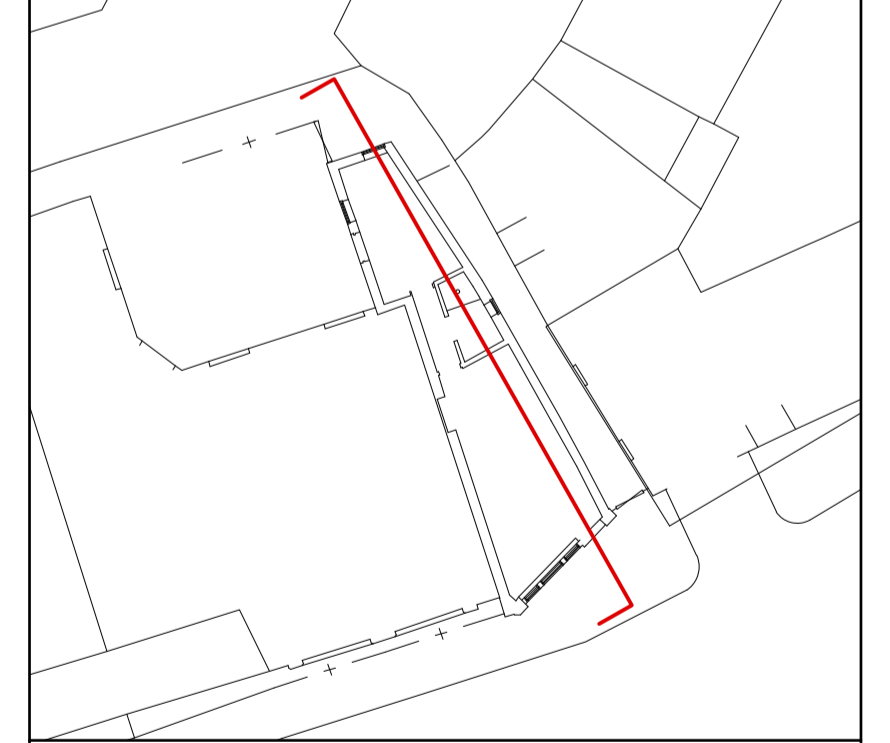

THREEFOLD Architects

57 Bayham Place, NW1 0ET +44(0)20 8969 2323 threefoldarchitects.com

DO NOT SCALE FROM THIS DRAWING. All dimensions and levels to be checked on site prior to commencement of any works and/or preparation of shop drawings. Any discrepancies in coordinates, levels or dimensions must be reported to the Architect immediately. This drawing is to be read in conjunction with all relevant Architect's drawings, specifications and other Consultant's information. Threefold Architecture Ltd retain the copyright to this drawing which may not be reproduced or copied without prior written consent.
©Threefold Architecture Ltd 2019

project title
48A WICKLOW STREET

drawing title/location
EXISTING SECTION AA

prepared on behalf of
JASPER WALKER & ELISE HODENT

status
PLANNING

scale
1:50 @ A1 **1:100 @ A3**

project no.	source	zone	drawing no.	revision
19119	A	N/A	020	N/A