


STUDIO GLYN	<ol> <li>Do not scale off this drawing, use figured dimensions only. All dimensions and levels to be checked on site.Contractor and/or subcontractor/or supplier is obliged to promptly report all</li> </ol>	Specification Notes	<b>REV Date</b> PL1 27.11.20		SV I	DATE 02/05/2020
5 Glenloch Road	errors, discrepancies and omissions to Studio Glyn 2. Issued only for purpose indicated		PL2 10.02.21	Issued for Planning J	G	DRAWN BY JG
London	3. The drawing is to be read in conjunction with consultants drawings and specifications before proceeding with works. All consultants informed to be referred to, to ensure compliance with local and statutory building regulations and British/EU standards					CHECKED BY JG
NW3 4BX	4. This drawing is copyright and sole property of Studio Glyn and may not be copied, altered or reproduced in any way or passed to a third party without our written consent to the part of the conversative statutory oblications under the CDM regulations					APPROVED BY
Tel. 020 7483 3551 Mob. 07979690074	<ol><li>The dimensions shown on this drawing have been based on the measurements provided by an independent survey company</li></ol>		Scale Bar 0 0.5	1 2.5m		status PLANNING
e. jo@studioglyn.co.uk	<ol> <li>Samples to be provided by main contractor for Studio Glyn approval</li> <li>Studio Glyn to approve all drawings and rods prior to construction</li> </ol>				-	CAD FILE NAME

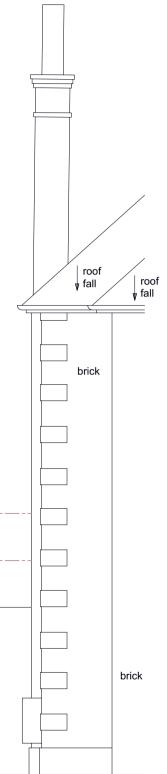

ADDRESS Ben Yaacov 26 St Albans Road London NW5 1RD								
Existing Elevation A (Front)								
DRAWING NUMBER				PL2				
scale 1:50 @ A3	SHEET	1	OF	1				